



PROPOSED SECTION CC - OPTION 2

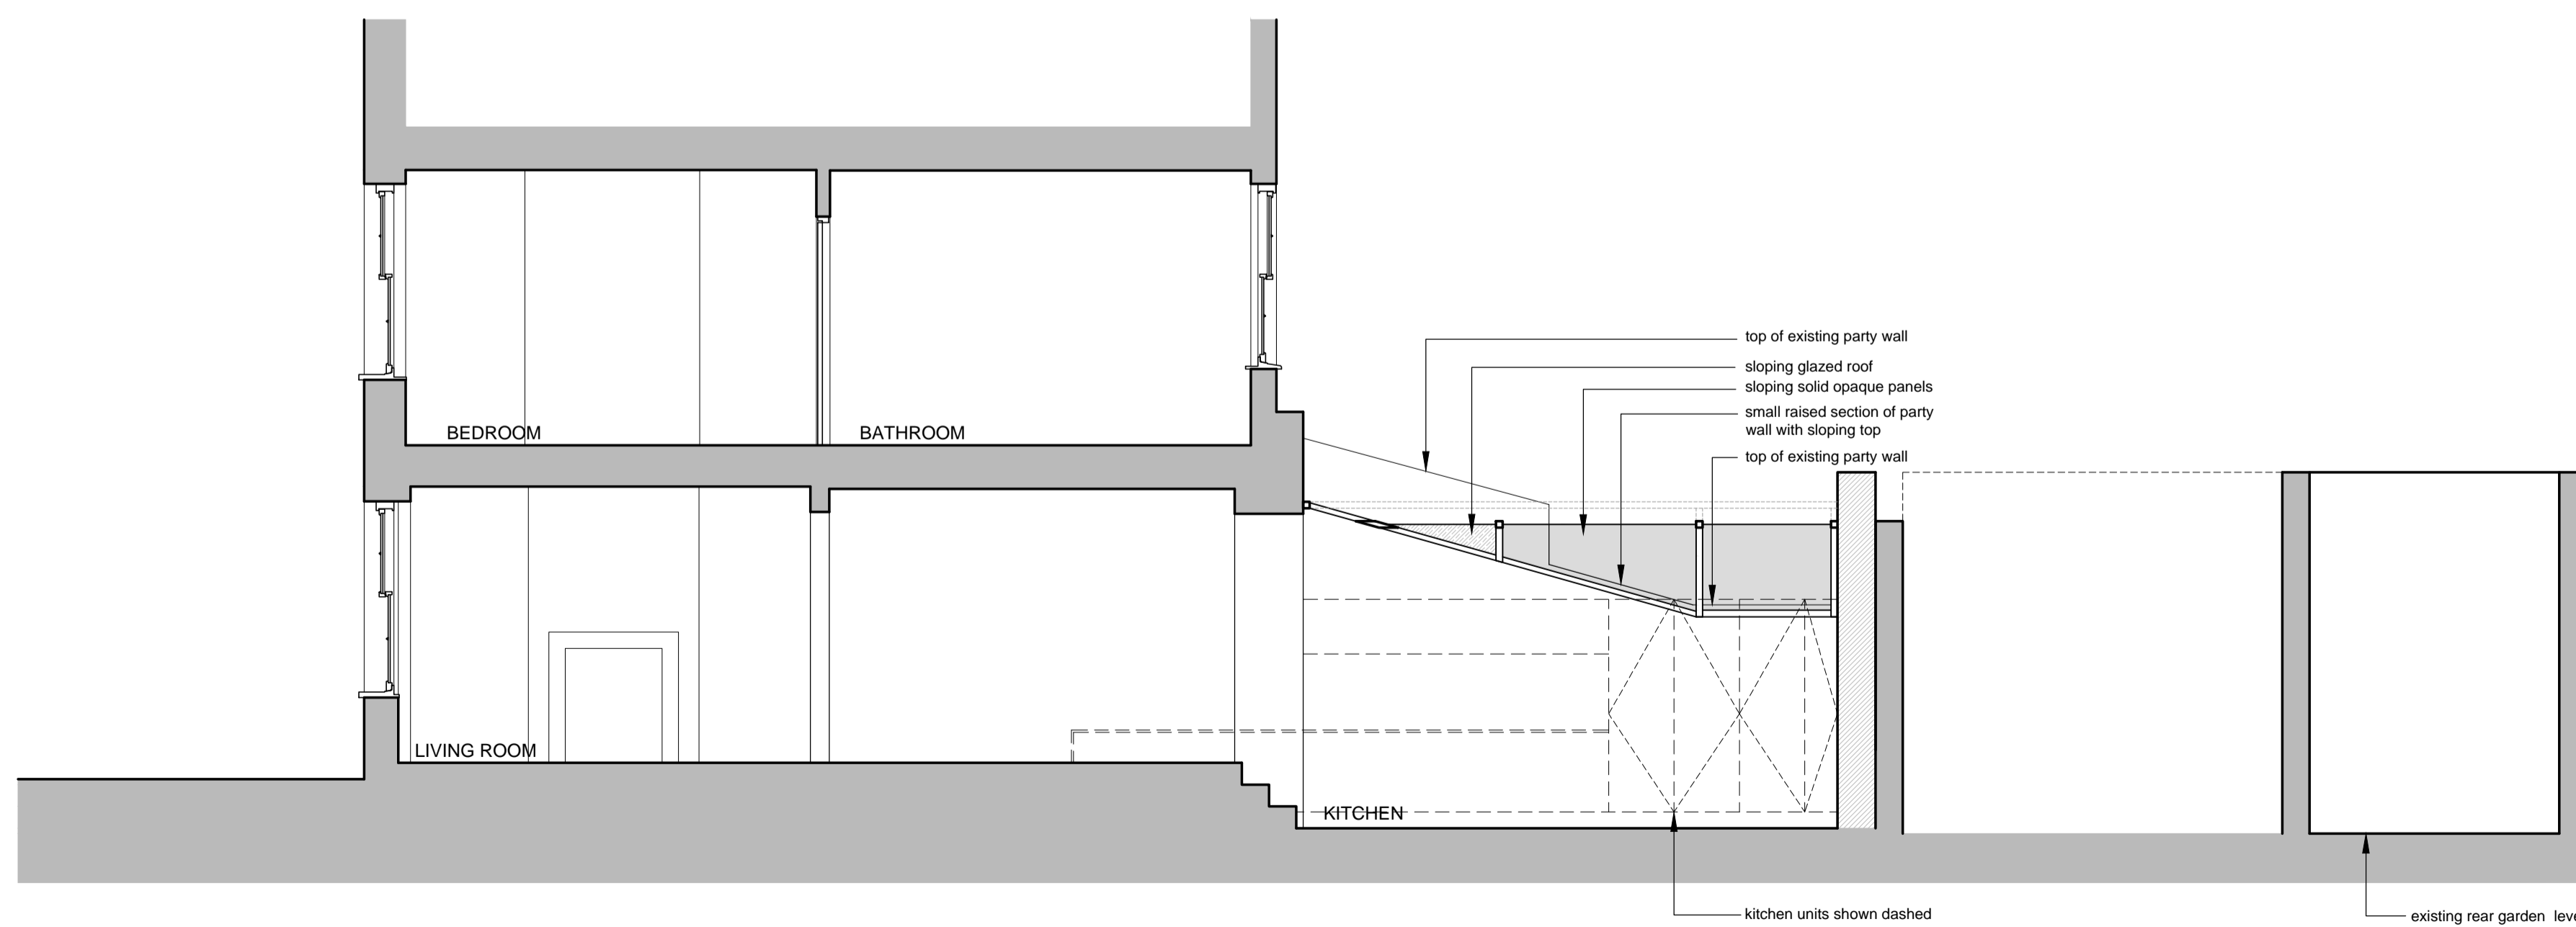

PROPOSED SECTION EE - OPTION 2



PROPOSED SECTION DD - OPTION 2

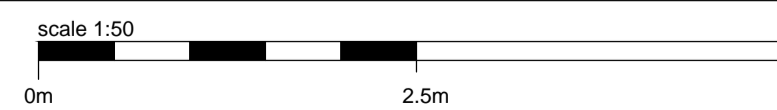

PROPOSED SECTION FF / REAR ELEV. - OPTION 2

PLANNING

Rev	Date	Info
A	27.07.17	Width of First Floor extension reduced at Planner's request

NOTES:
Refer to Engineers data for structural work.
Use figured dimensions. Do not scale from drawing.
Check all dimensions on site.
Report any discrepancies to the Architects.
Refer to title block for original printed paper size.

FORMstudio

1 Bermondsey Exchange
173-181 Bermondsey Street
London SE1 3UW
020 7407 3336
www.formstudio.co.uk

client David Loewi
project 5 Back Lane
Hampstead
NW3 1HL, London

drawing Proposed Drawings
Section CC, DD, EE & FF
OPTION 2

drawn MC/VJ check date 14/07/17 scale 1:50@A1 no. 882-116 rev. A