


Tables & Chairs

The George Haverstock Hill

Rowland Hill Street

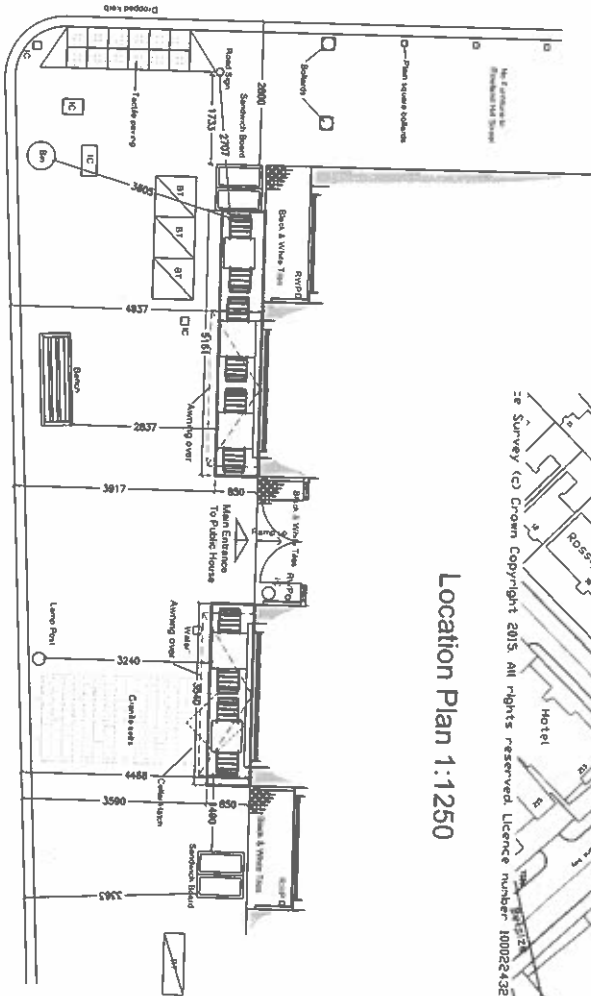

Haverstock Hill

Location Plan 1:1250



Date 28.04.15

**PembrookDesign**

Sumner House, Haverscroft Road, The Pines, Haver Hill, Essex, CM19 5BN  
Tel: 01279 433869 Fax: 01279 433668

Project :

**The George**

250 Haverstock Hill, London NW3 2AE

Scale: 1:100 @A3

Drawing Number: 2923-01  
Rev: A

NOTE: CONTRACTORS ARE TO CHECK ALL SIZES AND DIMENSIONS BEFORE SETTING OUT AND ANY DISCREPANCIES TO BE REPORTED AND RESOLVED BY THE SITE SPECIFIC PROJECT DESIGNER, SURVEYOR AND RESPECTIVE AGENTS.