

 AREA TO BE EXCAVATED  
 DEMOLITION SHOWN HATCHED OR X'ED  
 0.0m      2.0m      4.0m

LOWER GROUND FL' PLAN AS EXISTING	01.01 rev.B
11 BURGHEY ROAD LONDON NW5 1UG	4278
for Lou Walsh and Daniel Chamberlain	1:100 @A3
© Guard Tillman Pollock Limited 020 7380 1199	07.17

Do not scale this drawing. The contractor is responsible for checking all dimensions. Any discrepancies shall be reported to the Architect.

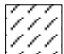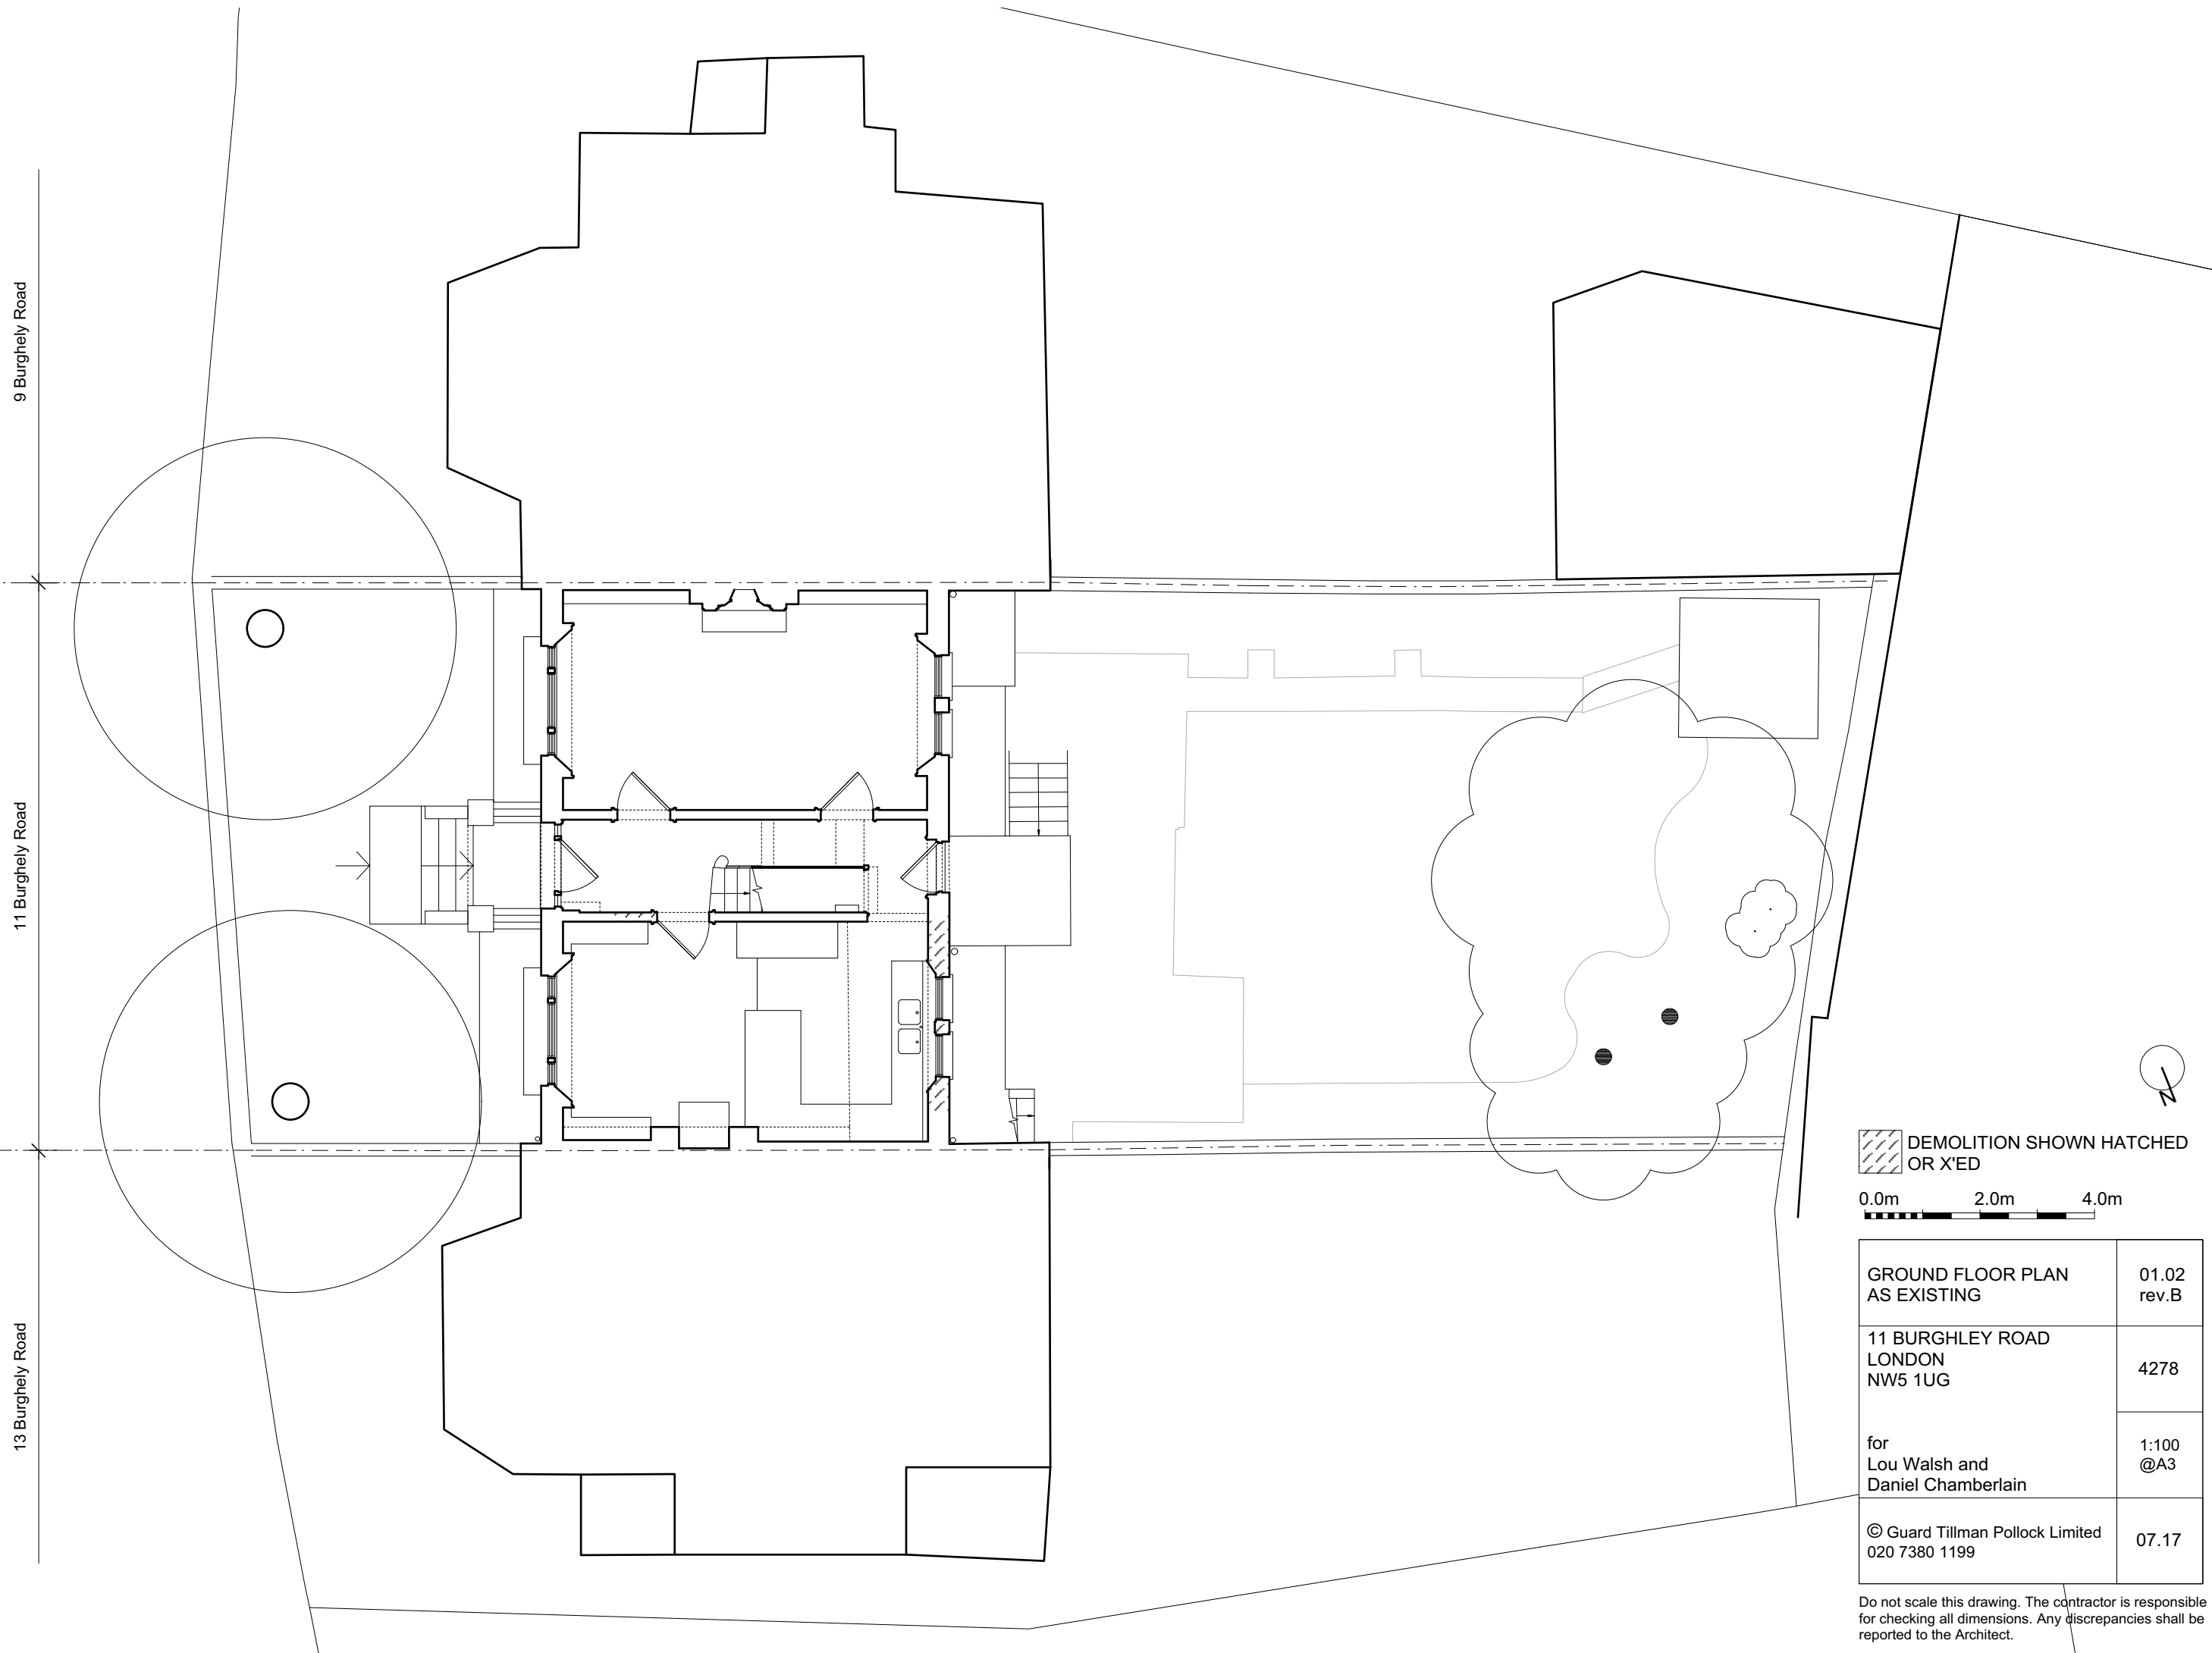



DEMOLITION SHOWN HATCHED OR X'ED


0.0m 2.0m 4.0m

GROUND FLOOR PLAN AS EXISTING	01.02 rev.B
11 BURGHLEY ROAD LONDON NW5 1UG	4278
for Lou Walsh and Daniel Chamberlain	1:100 @A3
© Guard Tillman Pollock Limited 020 7380 1199	07.17

Do not scale this drawing. The contractor is responsible for checking all dimensions. Any discrepancies shall be reported to the Architect.

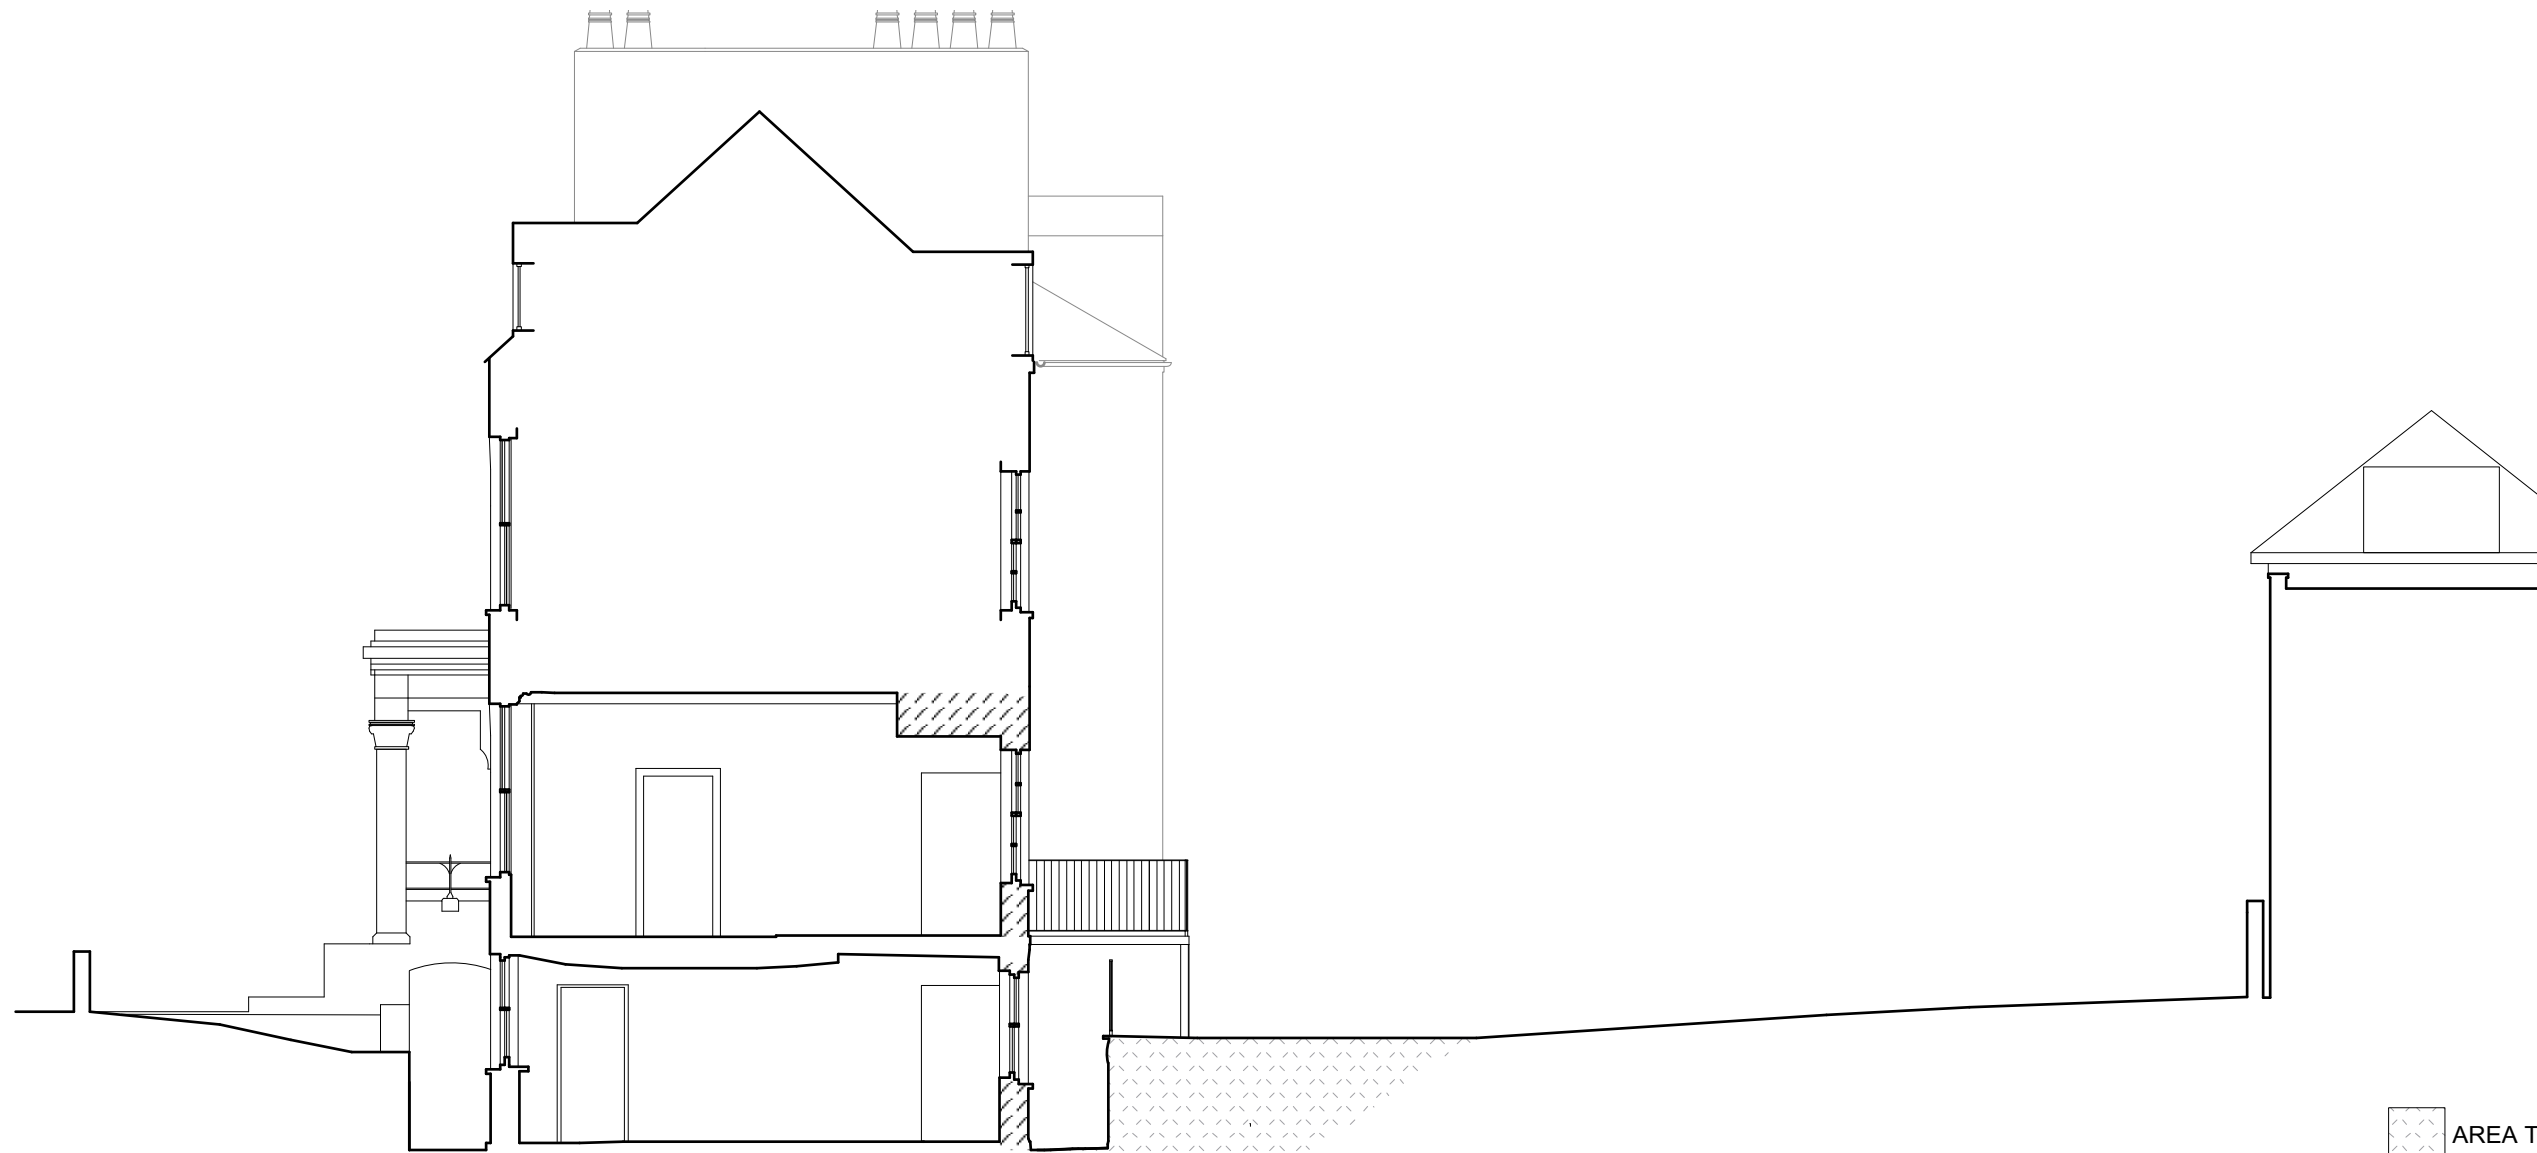

 AREA TO BE EXCAVATED

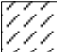 DEMOLITION SHOWN HATCHED OR X'ED

0.0m 1.0m 2.0m

SECTION AA AS EXISTING	01.03 rev.B
11 BURGLEY ROAD LONDON NW5 1UG	4278
for Lou Walsh and Daniel Chamberlain	1:50 @A3
© Guard Tillman Pollock Limited 020 7380 1199	07.17

Do not scale this drawing. The contractor is responsible for checking all dimensions. Any discrepancies shall be reported to the Architect.



REAR ELEVATION AS EXISTING	01.04 rev.B
11 BURGHLEY ROAD LONDON NW5 1UG	4278
for Lou Walsh and Daniel Chamberlain	1:100 @A3
© Guard Tillman Pollock Limited 020 7380 1199	07.17

Do not scale this drawing. The contractor is responsible for checking all dimensions. Any discrepancies shall be reported to the Architect.