


PROPOSED CONSTRUCTION
SHOWN HATCHED

0.0m 2.0m 4.0m

LOWER GROUND FL' PLAN AS PROPOSED	03.01
11 BURGHLEY ROAD LONDON NW5 1UG	4278
for Lou Walsh and Daniel Chamberlain	1:100 @A3
© Guard Tillman Pollock Limited 020 7380 1199	07.17

Do not scale this drawing. The contractor is responsible for checking all dimensions. Any discrepancies shall be reported to the Architect.

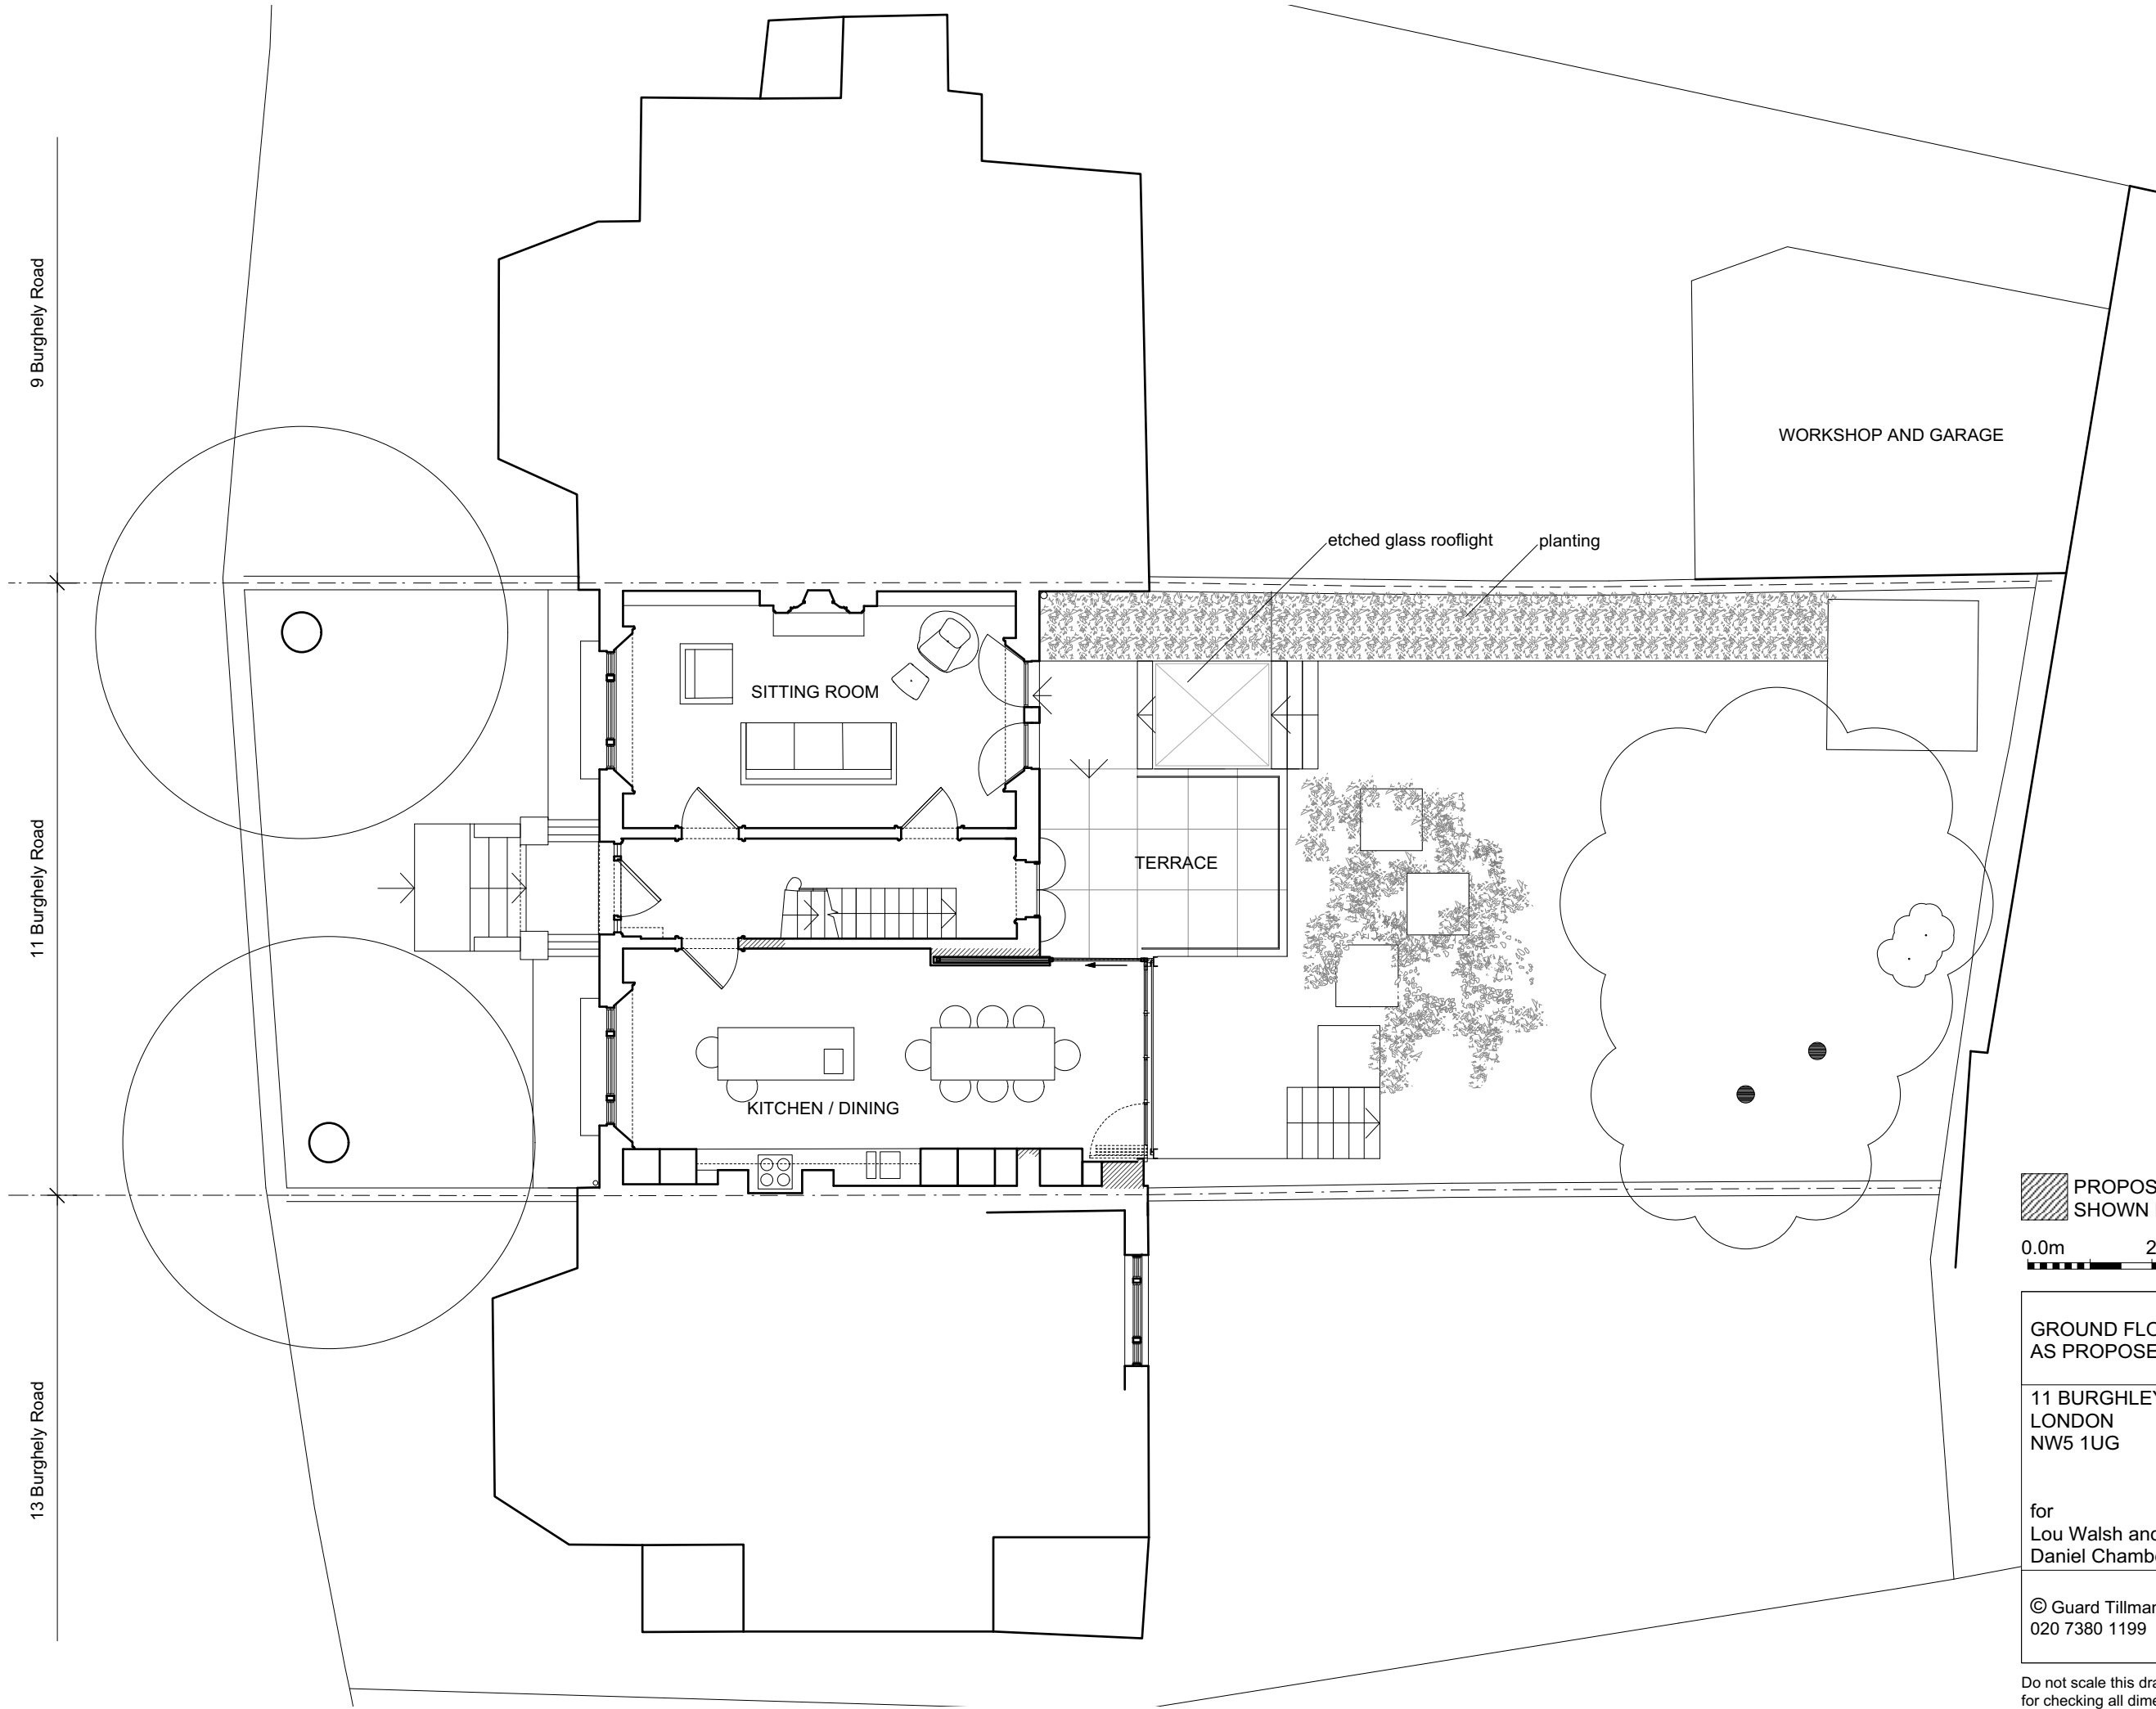

9 Burghley Road

11 Burghley Road

13 Burghley Road

WORKSHOP AND GARAGE

SITTING ROOM

TERRACE

KITCHEN / DINING

etched glass rooflight


planting

PROPOSED CONSTRUCTION SHOWN HATCHED


0.0m 2.0m 4.0m

GROUND FLOOR PLAN AS PROPOSED	03.02
11 BURGHLEY ROAD LONDON NW5 1UG	4278
for Lou Walsh and Daniel Chamberlain	1:100 @A3
© Guard Tillman Pollock Limited 020 7380 1199	07.17

Do not scale this drawing. The contractor is responsible for checking all dimensions. Any discrepancies shall be reported to the Architect.

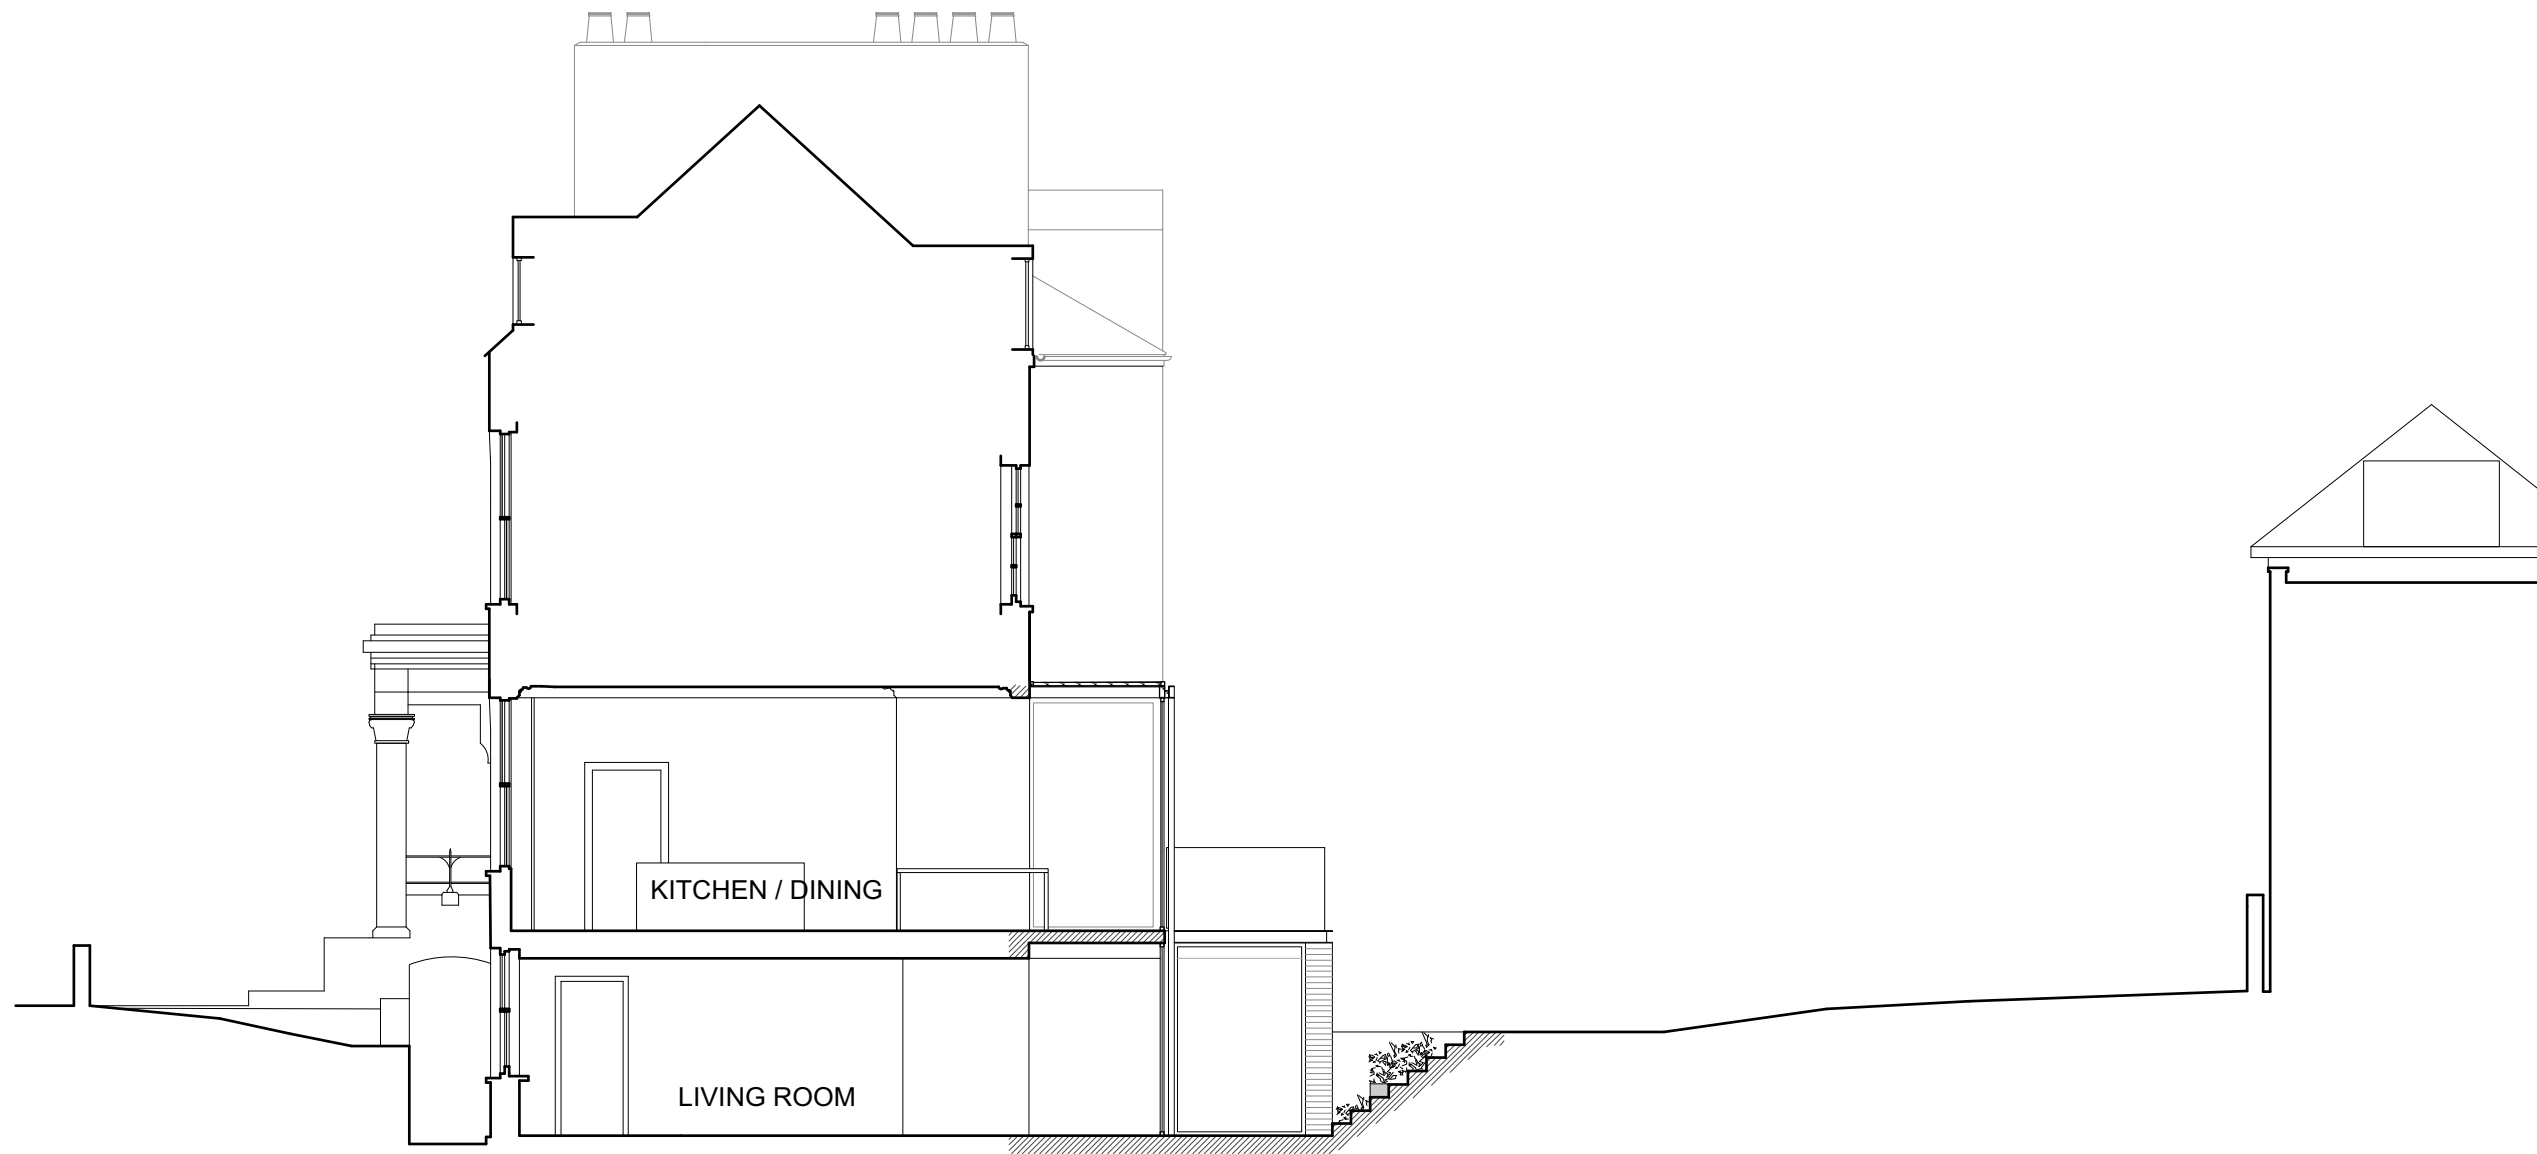


PROPOSED CONSTRUCTION
 SHOWN HATCHED

0.0m 2.0m 4.0m


SECTION AA AS PROPOSED	03.03
11 BURGLEY ROAD LONDON NW5 1UG	4278
for Lou Walsh and Daniel Chamberlain	1:100 @A3
© Guard Tillman Pollock Limited 020 7380 1199	07.17

Do not scale this drawing. The contractor is responsible for checking all dimensions. Any discrepancies shall be reported to the Architect.



- 1. double glazed glass roof
- 2. dark grey painted metal frame
- 3. metal framed double glazed bi-fold doors
- 4. double glazed, timber framed doors with traditional detailing
- 5. toughened glass balustrade
- 6. new brickwork wall
- 7. planting

PROPOSED CONSTRUCTION /
LANDSCAPING SHOWN HATCHED

0.0m 2.0m 4.0m

REAR ELEVATION AS PROPOSED	03.04
11 BURGHLEY ROAD LONDON NW5 1UG	4278
for Lou Walsh and Daniel Chamberlain	1:100 @A3
© Guard Tillman Pollock Limited 020 7380 1199	07.17

Do not scale this drawing. The contractor is responsible for checking all dimensions. Any discrepancies shall be reported to the Architect.