


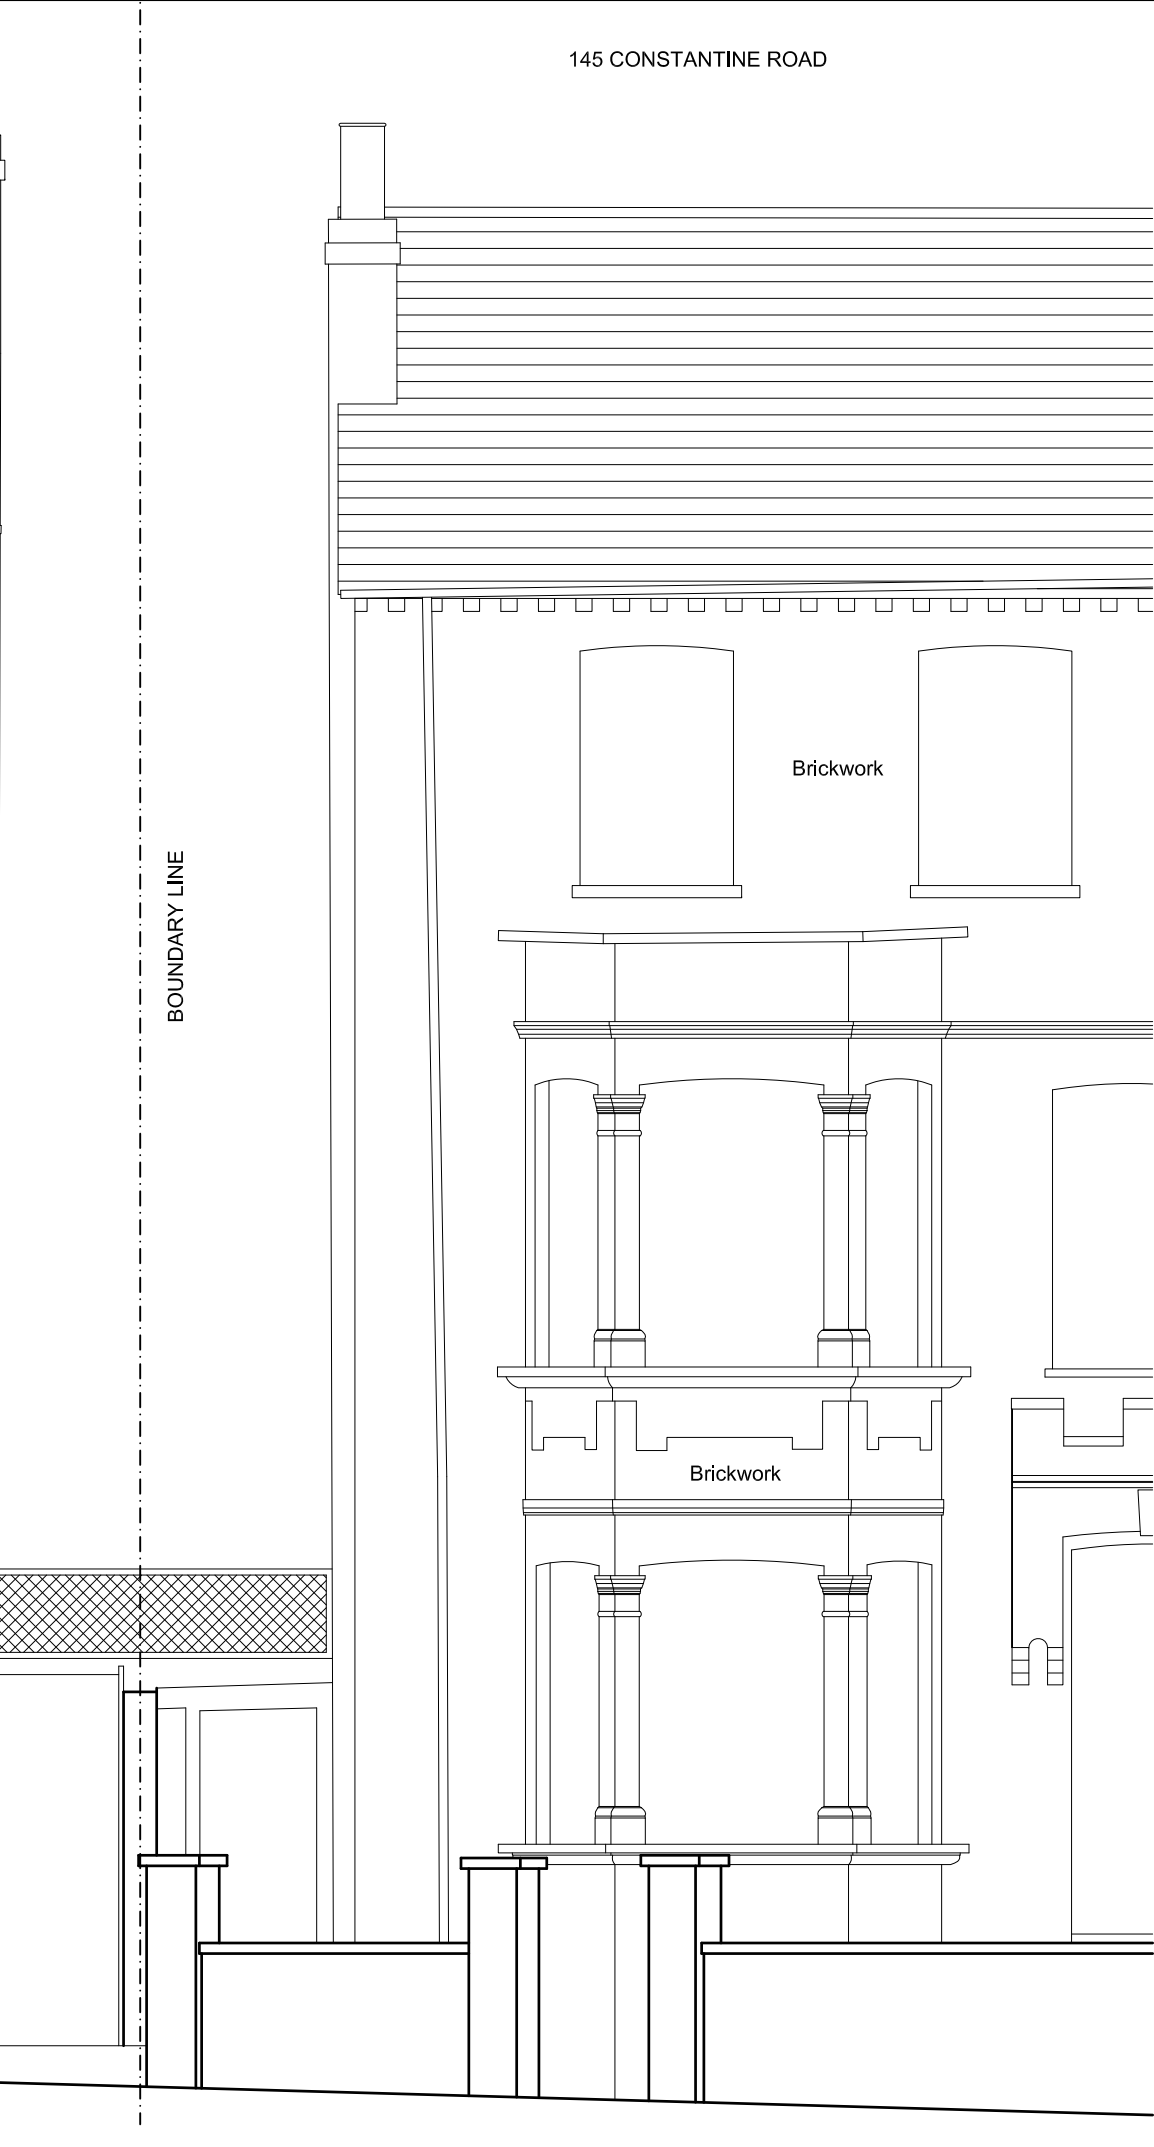

PLANNING ISSUE

REVISIONS

NOTES

143C CONSTANTINE
ROAD, NW3 2LR
EXISTING ELEVATION C

DWG No: 143CR/S203

SCALE: 1 - 50 @A3

DATE: JUN 2017

BELSIZE ARCHITECTS

48 PARKHILL ROAD, LONDON NW3 2YP
TEL 020 7482 4420 - FAX 020 7482 4186
MAIL@BELSIZEARCHITECTS.COM

© COPYRIGHT
NOT TO BE REPRODUCED OR USED
WITHOUT PERMISSION