


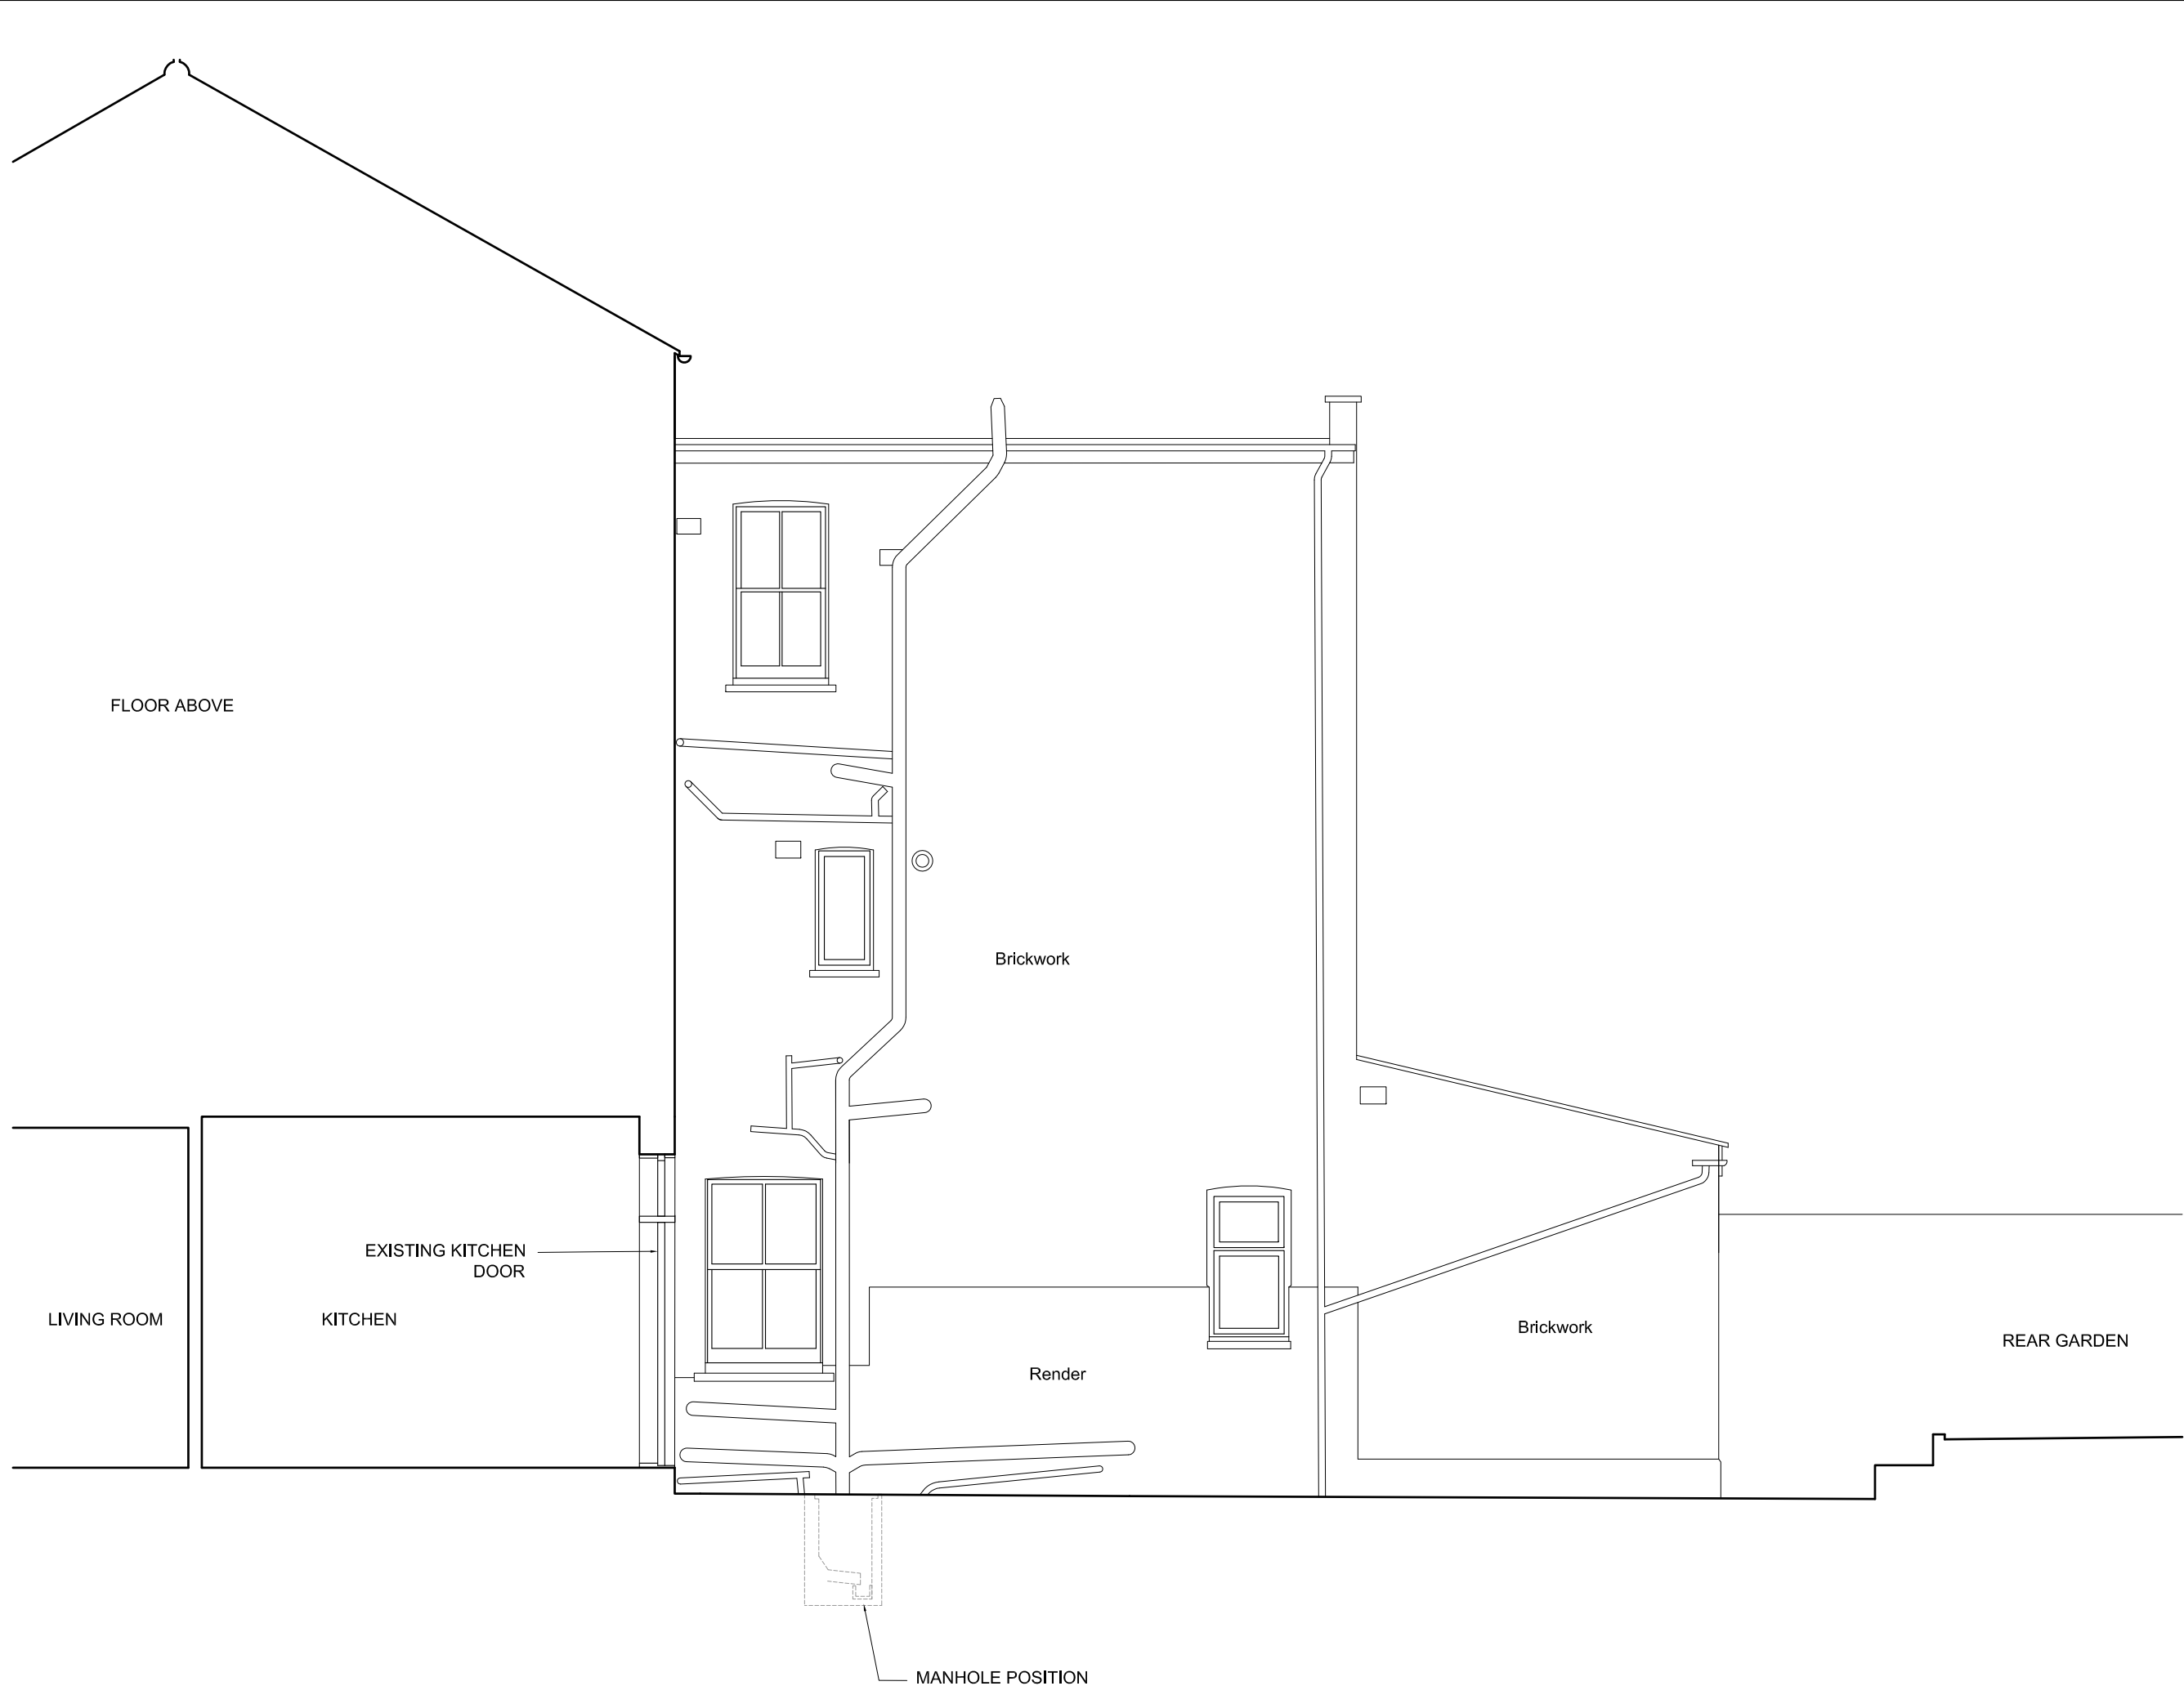

SECTION A

PLANNING ISSUE
REVISIONS
NOTES
143C CONSTANTINE ROAD, NW3 2LR
EXISTING SECTION A
DWG No: 143CR/S301
SCALE: 1 - 50 @A3
DATE: JUN 2017
BELSIZE ARCHITECTS
48 PARKHILL ROAD, LONDON NW3 2YP TEL 020 7482 4420 - FAX 020 7482 4186 MAIL@BELSIZEARCHITECTS.COM
© COPYRIGHT NOT TO BE REPRODUCED OR USED WITHOUT PERMISSION