


20535

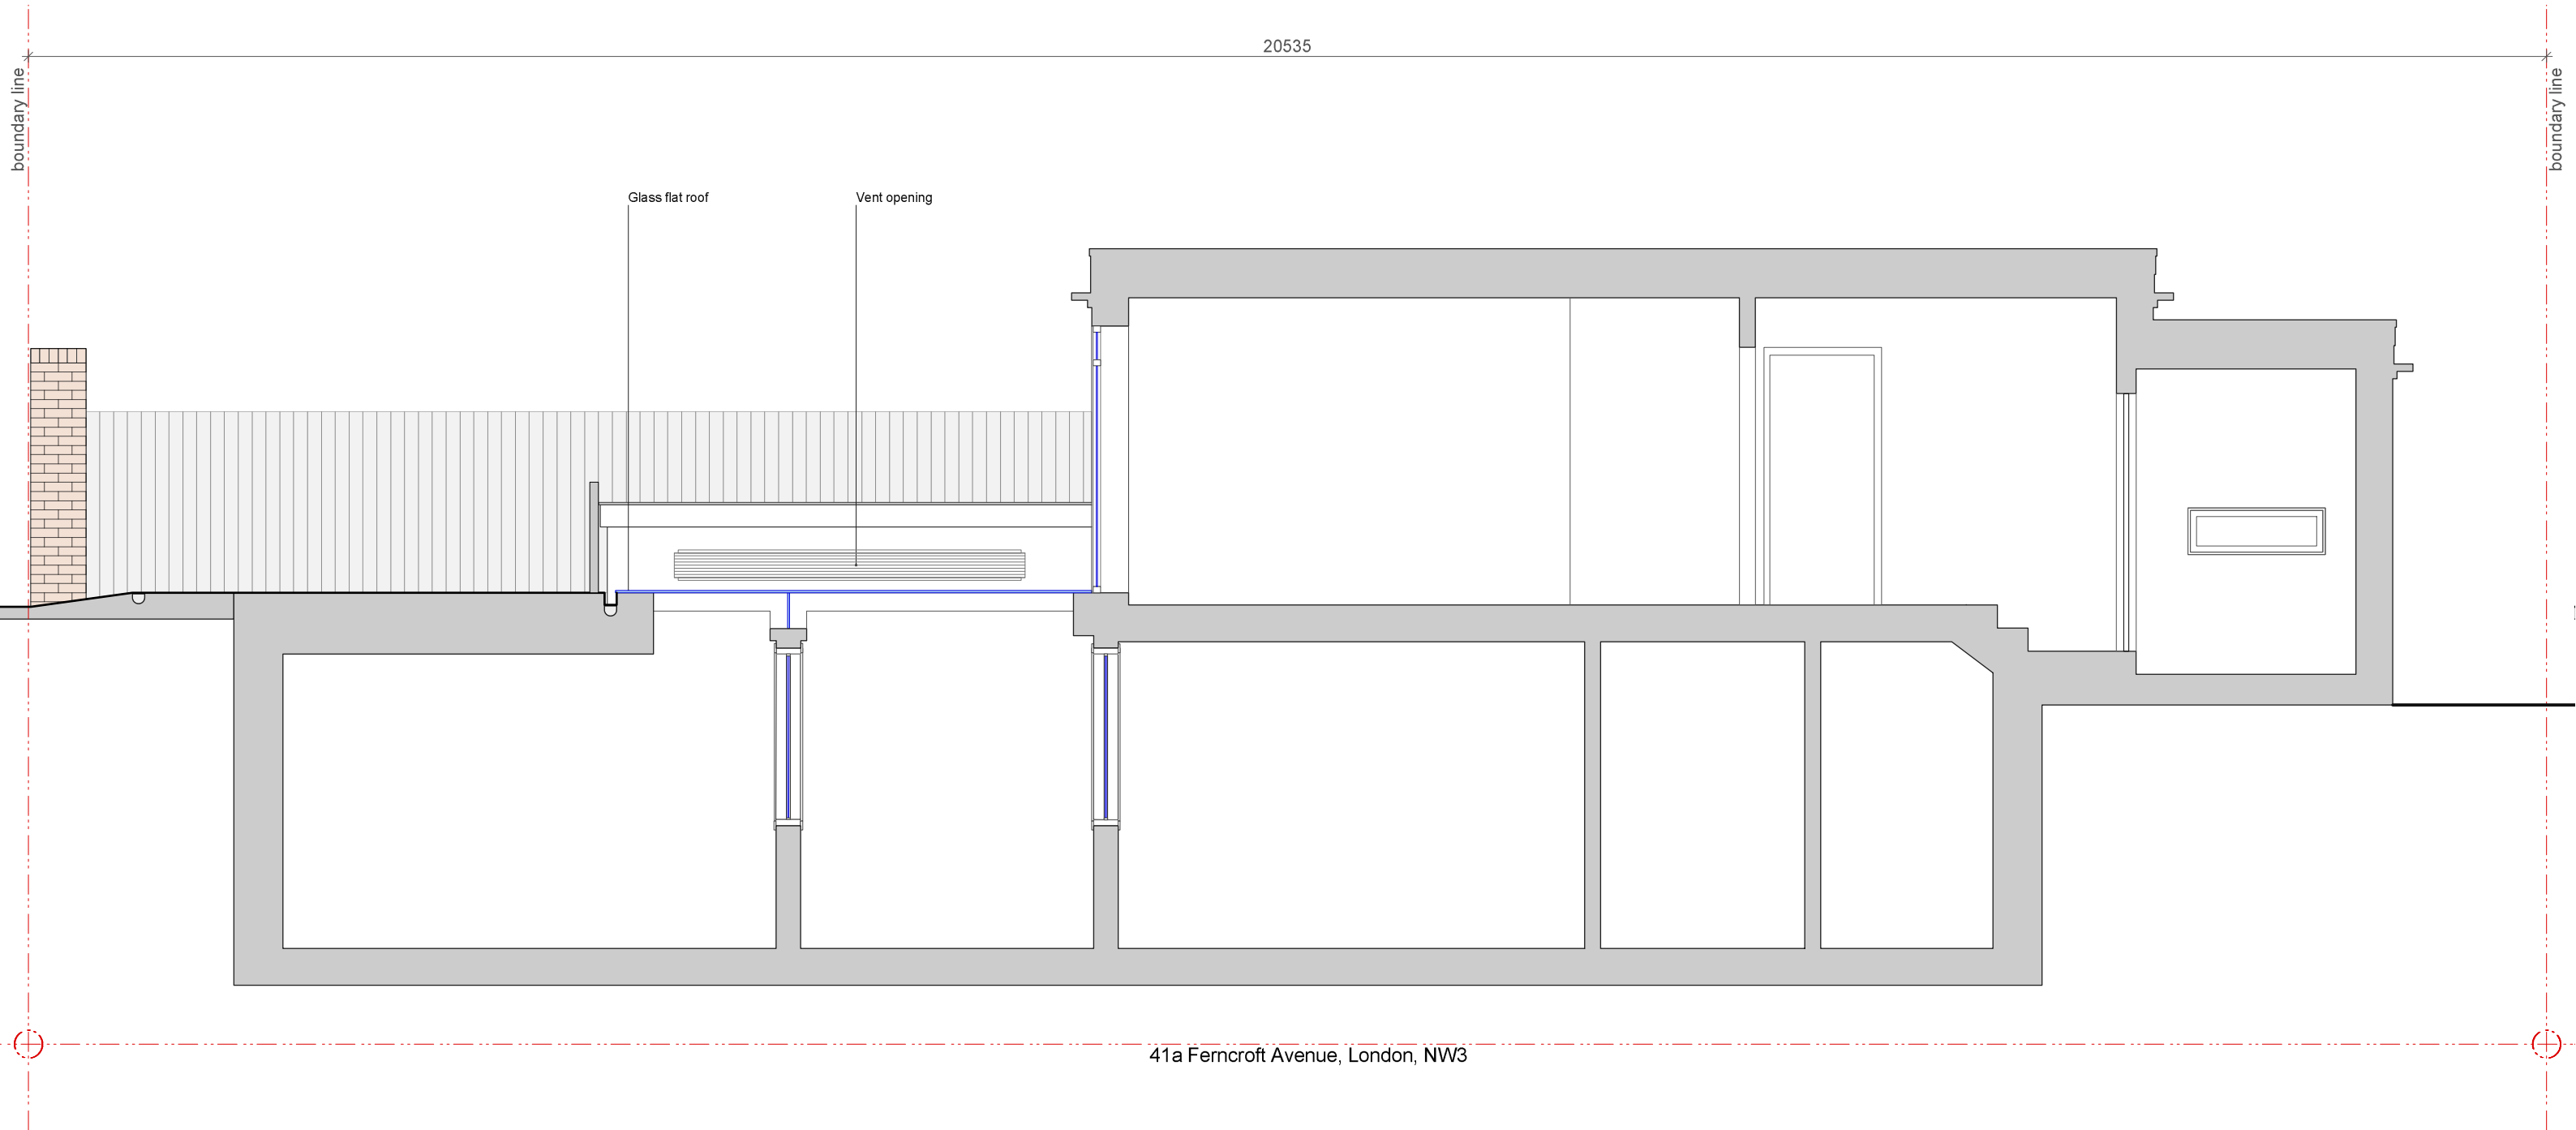

41a Ferncroft Avenue, London, NW3

do not scale dimension from this drawing.
 all measurements given are indicative.
 all dimensions to be determined on site
 prior to purchase and manufacture.
 all discrepancies between indicative
 dimensions and those measured on site
 to be brought to the architect's attention.

this drawing is copyright and should not be
 copied or duplicated in anyway without the
 consent of truekiffin & Co Ltd

reference

project
 41 a Ferncroft Avenue,
 London,
 NW3 7PE

drawing title
 Section A-A
 Existing

status
 Planning



trুকiffin&co
 chartered architects
 1006 harrow road
 london NW10 5NS
 t. 020 8964 3260
 f. 020 8964 3210
 e: info@trুকiffin.co.uk


project No 978 date 03/17
 drawing No S'x'01 revision scale 1:50



SECTION A-A
 EXISTING

©copyright

20535

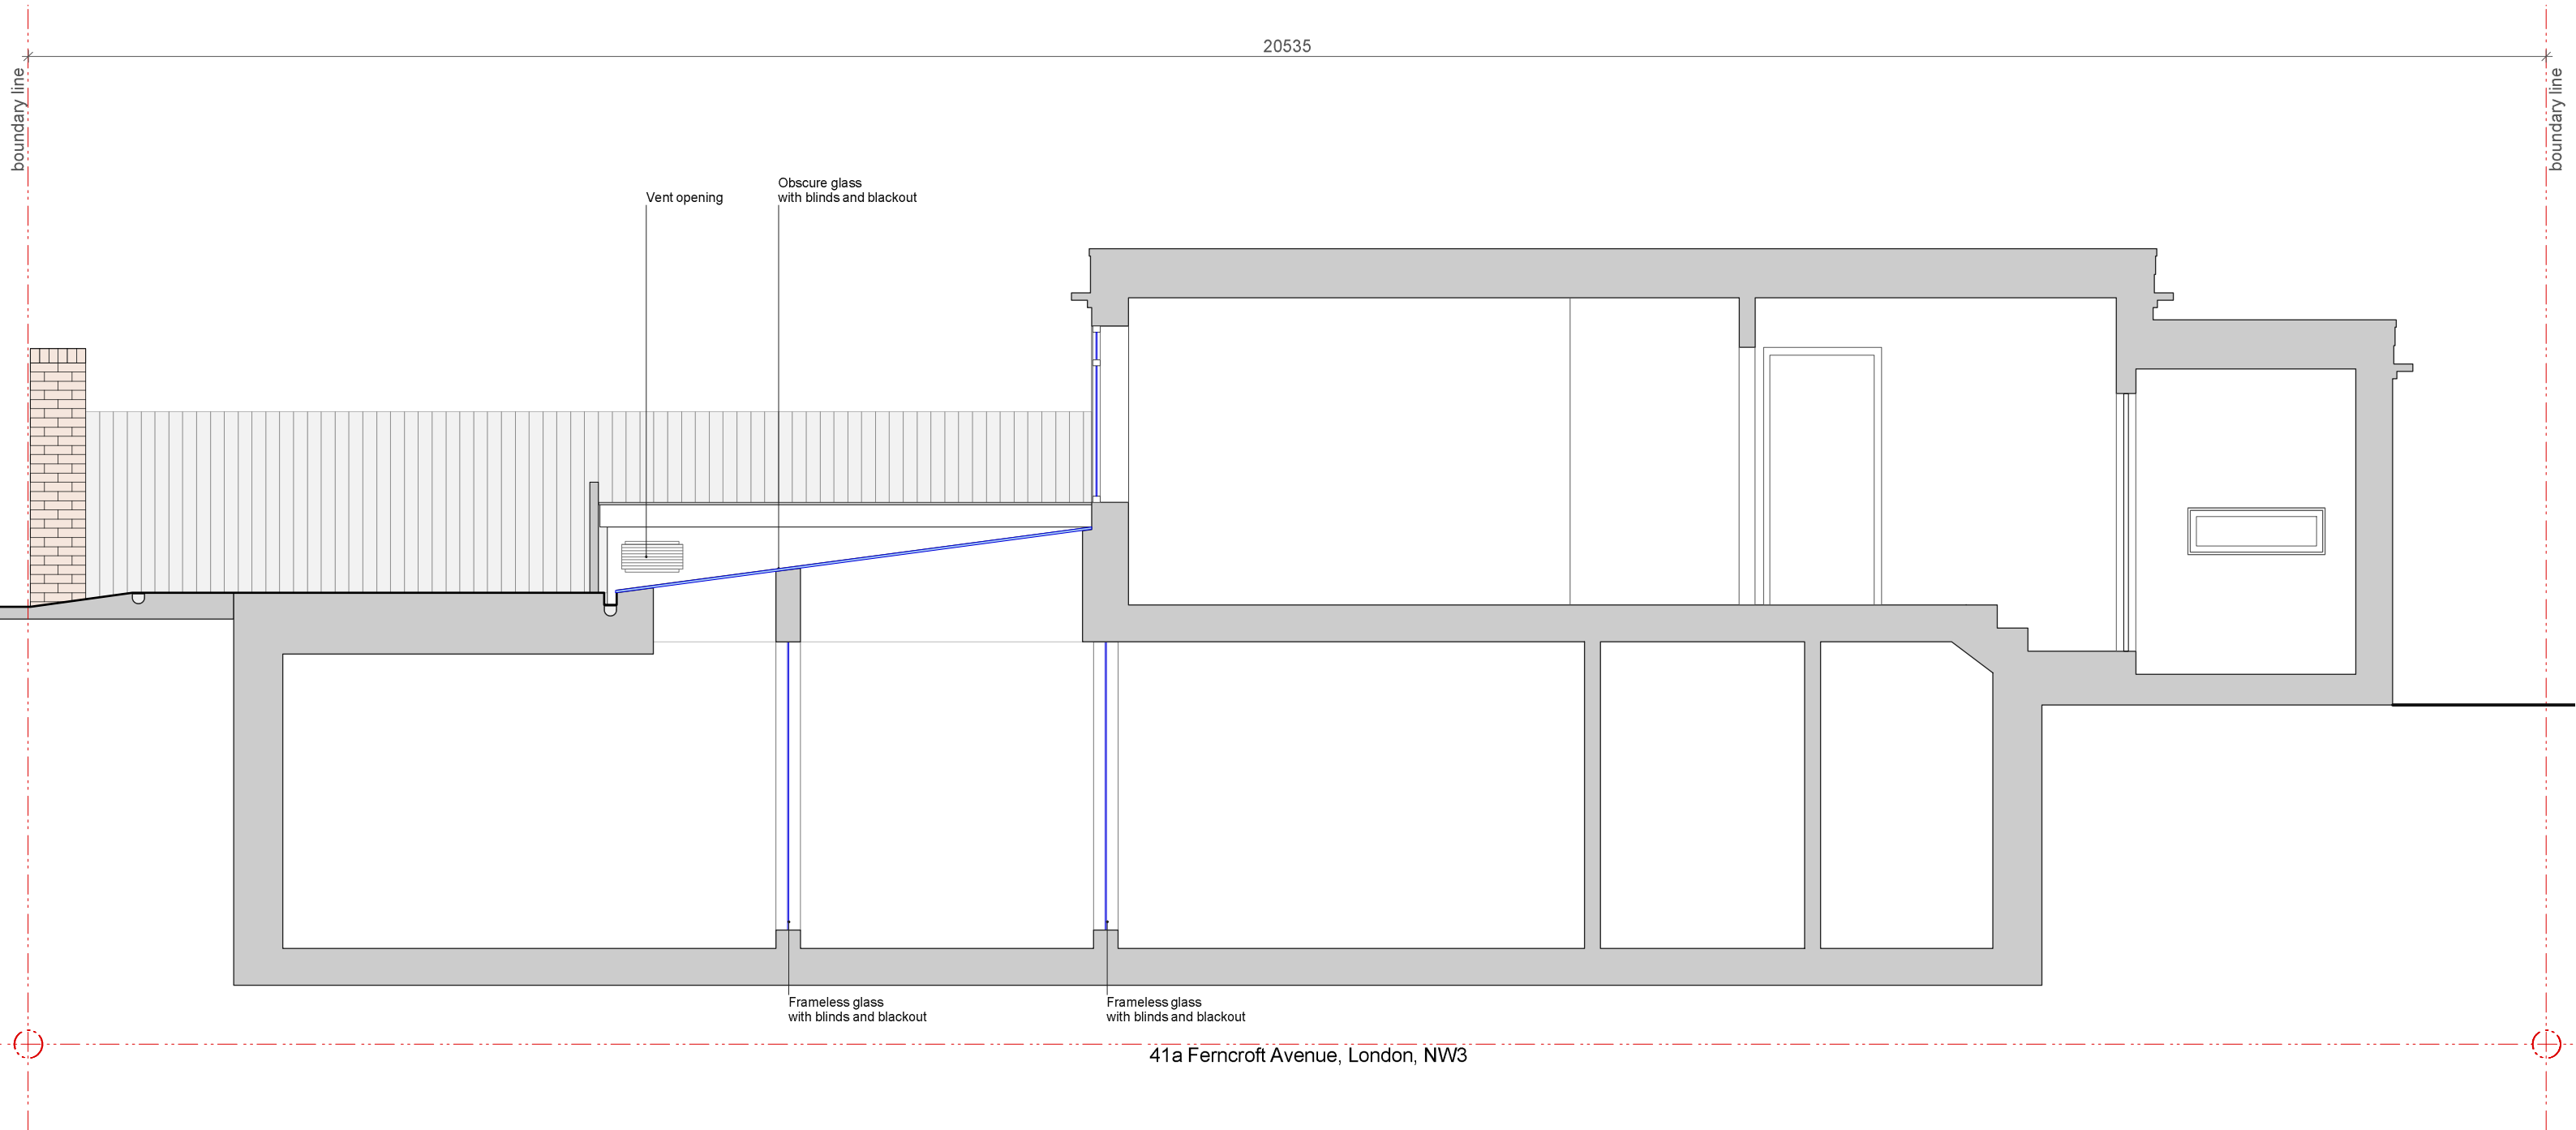

41a Ferncroft Avenue, London, NW3

do not scale dimension from this drawing.
 all measurements given are indicative.
 all dimensions to be determined on site
 prior to purchase and manufacture.
 all discrepancies between indicative
 dimensions and those measured on site
 to be brought to the architect's attention.

this drawing is copyright and should not be
 copied or duplicated in anyway without the
 consent of truekiffin & Co Ltd

reference

project
 41 a Ferncroft Avenue,
 London,
 NW3 7PE

drawing title
 Section A-A
 Proposed

status
 Planning




trুকিফিন&co
 chartered architects
 1006 harrow road
 london NW10 5NS
 t. 020 8964 3260
 f. 020 8964 3210
 e: info@truekiffin.co.uk

project No 978 date 03/17
 drawing No S'01 revision scale 1:50



SECTION A-A
 PROPOSED

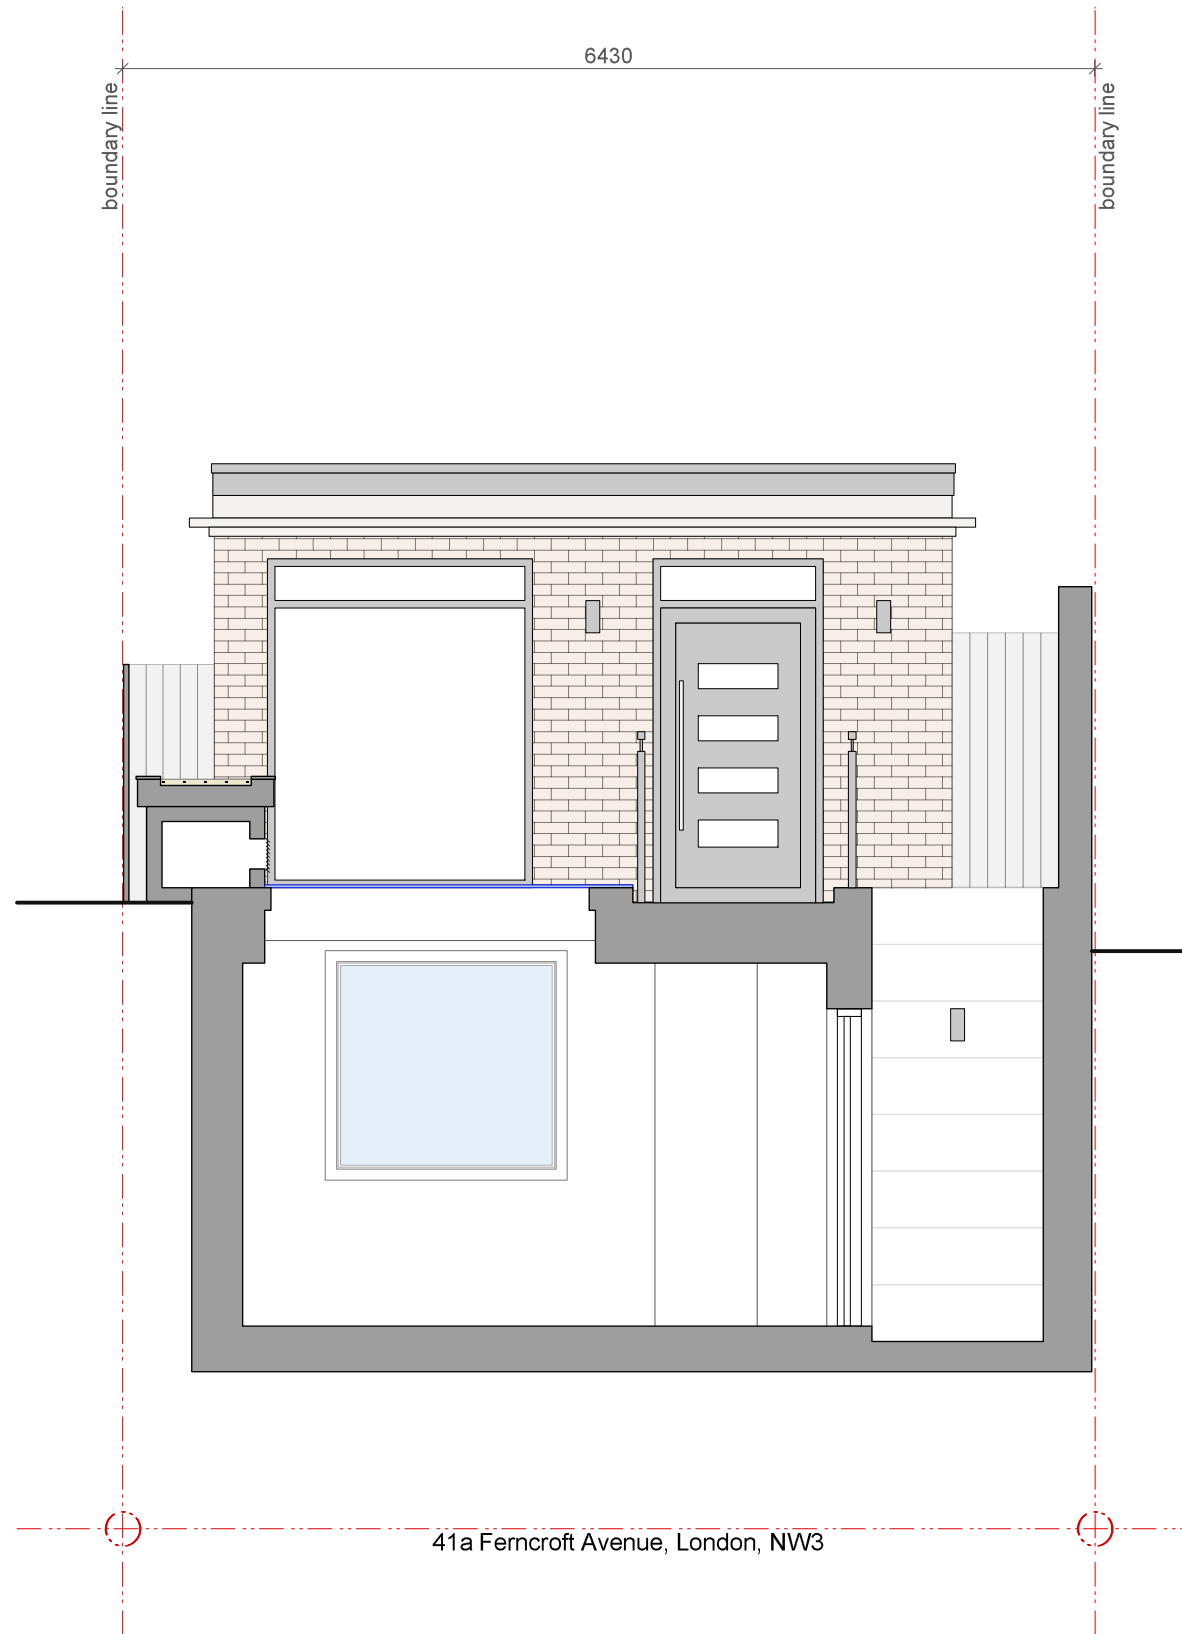

6430

boundary line

boundary line


41a Ferncroft Avenue, London, NW3

do not scale dimension from this drawing.
 all measurements given are indicative.
 all dimensions to be determined on site
 prior to purchase and manufacture.
 all discrepancies between indicative
 dimensions and those measured on site
 to be brought to the architect's attention.


this drawing is copyright and should not be
 copied or duplicated in anyway without the
 consent of truekiffin & Co Ltd



reference	
project	41 a Ferncroft Avenue, London, NW3 7PE
drawing title	Section B-B Existing

status	Planning
 truekiffin&co chartered architects 1006 harrow road london NW10 5NS t. 020 8964 3260 f. 020 8964 3210 e: info@truekiffin.co.uk	
project No	978
date	03/17
drawing No	S'x'02
revision	
scale	1:50

SECTION B-B
EXISTING

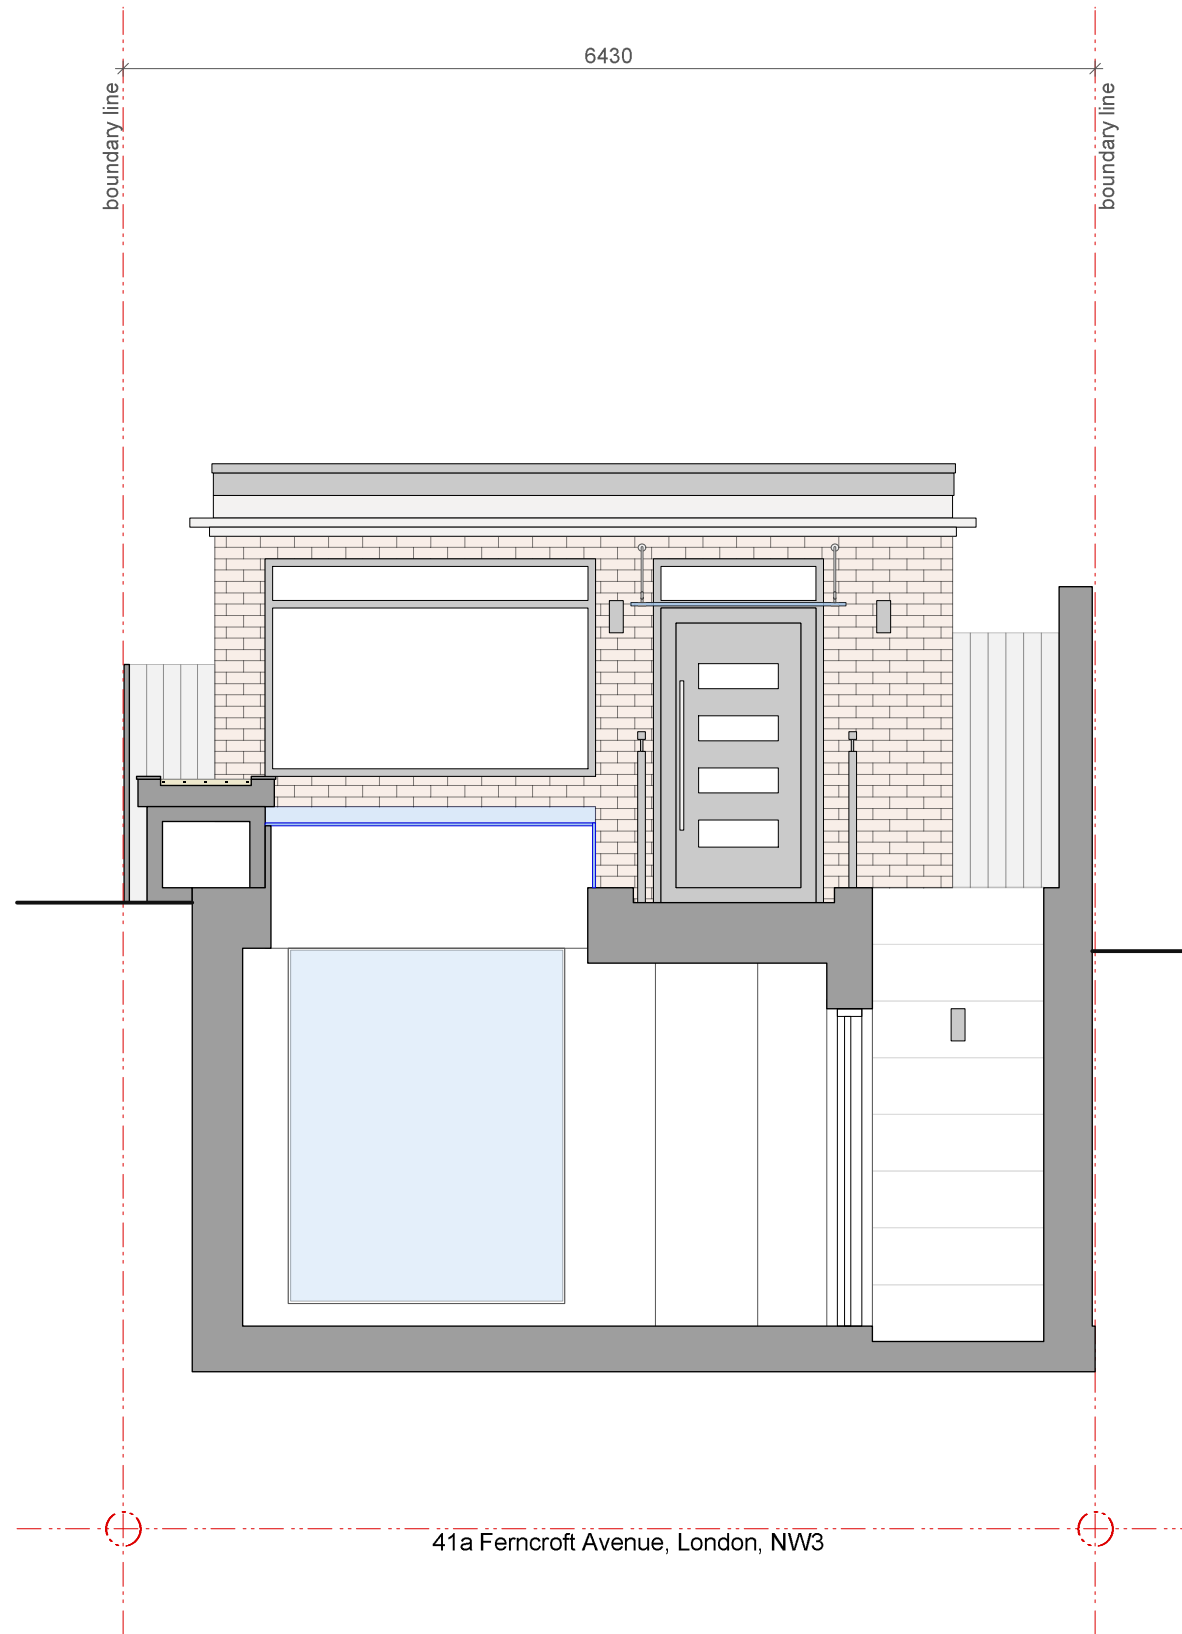

6430

boundary line

boundary line

41a Ferncroft Avenue, London, NW3

do not scale dimension from this drawing.
 all measurements given are indicative.
 all dimensions to be determined on site
 prior to purchase and manufacture.
 all discrepancies between indicative
 dimensions and those measured on site
 to be brought to the architect's attention.

this drawing is copyright and should not be
 copied or duplicated in anyway without the
 consent of truekiffin & Co Ltd



reference

project
 41 a Ferncroft Avenue,
 London,
 NW3 7PE

drawing title
 Section B-B
 Proposed

status
 Planning

tk
 truekiffin&co
 chartered architects
 1006 harrow road
 london NW10 5NS
 t. 020 8964 3260
 f. 020 8964 3210
 e: info@truekiffin.co.uk

project No 978 date 03/17
 drawing No S'02 revision scale 1:50

©copyright

SECTION B-B
 PROPOSED