
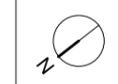
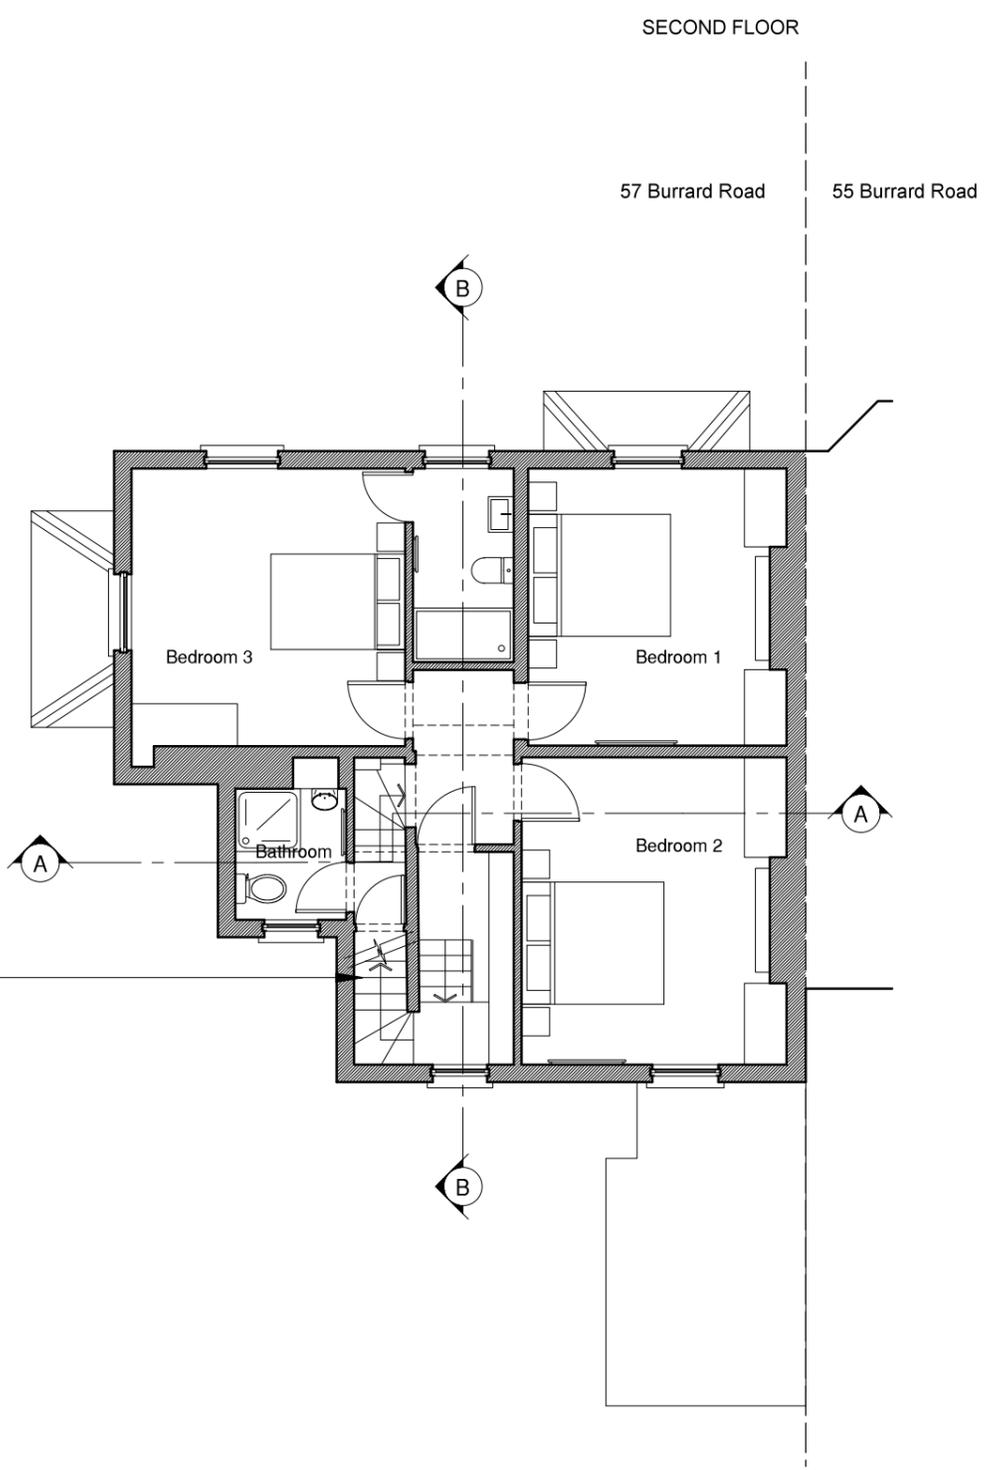


NOTES
 DO NOT SCALE FROM THIS DRAWING EXCEPT FOR THE PURPOSES OF PLANNING AND BUILDING REGULATIONS. ALL DIMENSIONS TO BE CHECKED ON SITE.

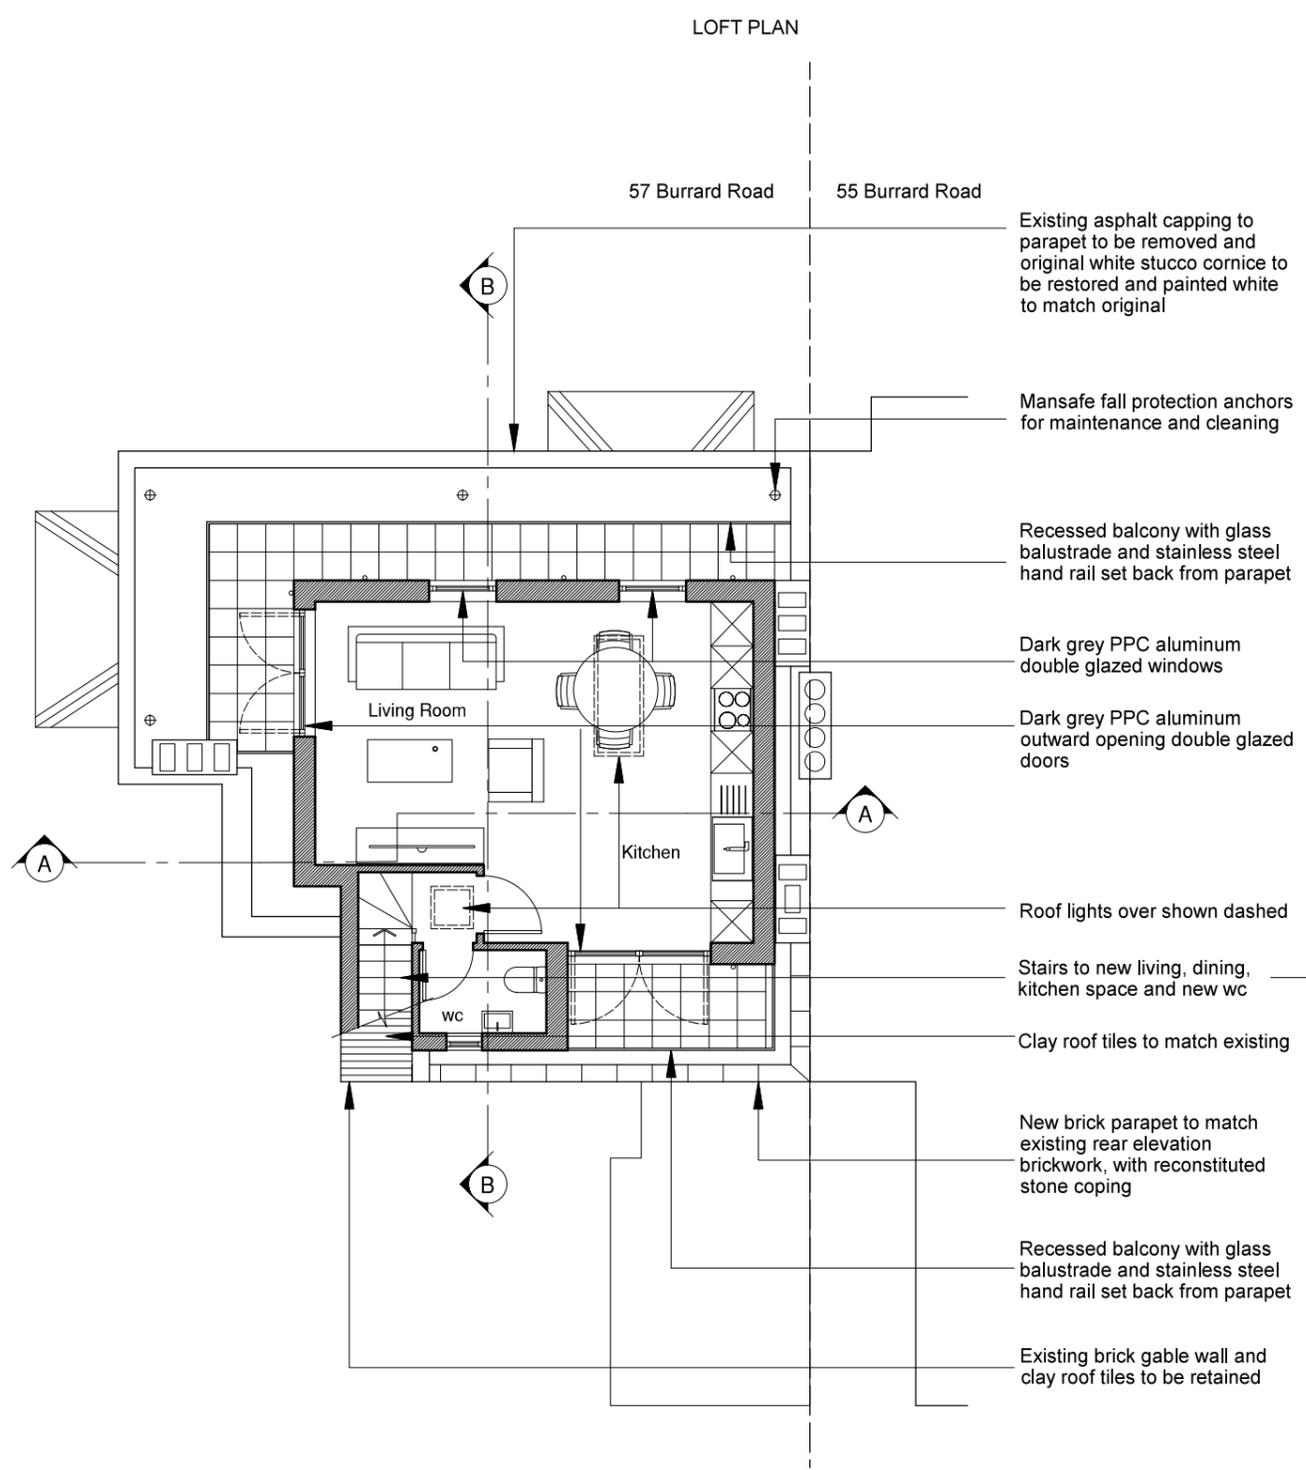

REVISION:
 PROJECT TITLE
 57 BURRARD ROAD

AURAA
 STUDIO

www.auraa.studio 1A Chalk Farm Parade
 info@auraa.studio London NW3 2BN

TITLE
 SECOND AND THIRD (LOFT)
 PLANS AS PROPOSED

DATE
 27.07.2017

SCALE
 1/100 @ A3

DRAWN
 LC / RL

STATUS
 INFORMATION

DRG No
 1748_PA_100

REV: