


NOTES
 DO NOT SCALE FROM THIS DRAWING EXCEPT FOR THE PURPOSES OF PLANNING AND BUILDING REGULATIONS. ALL DIMENSIONS TO BE CHECKED ON SITE.

NORTH EAST SIDE ELEVATION

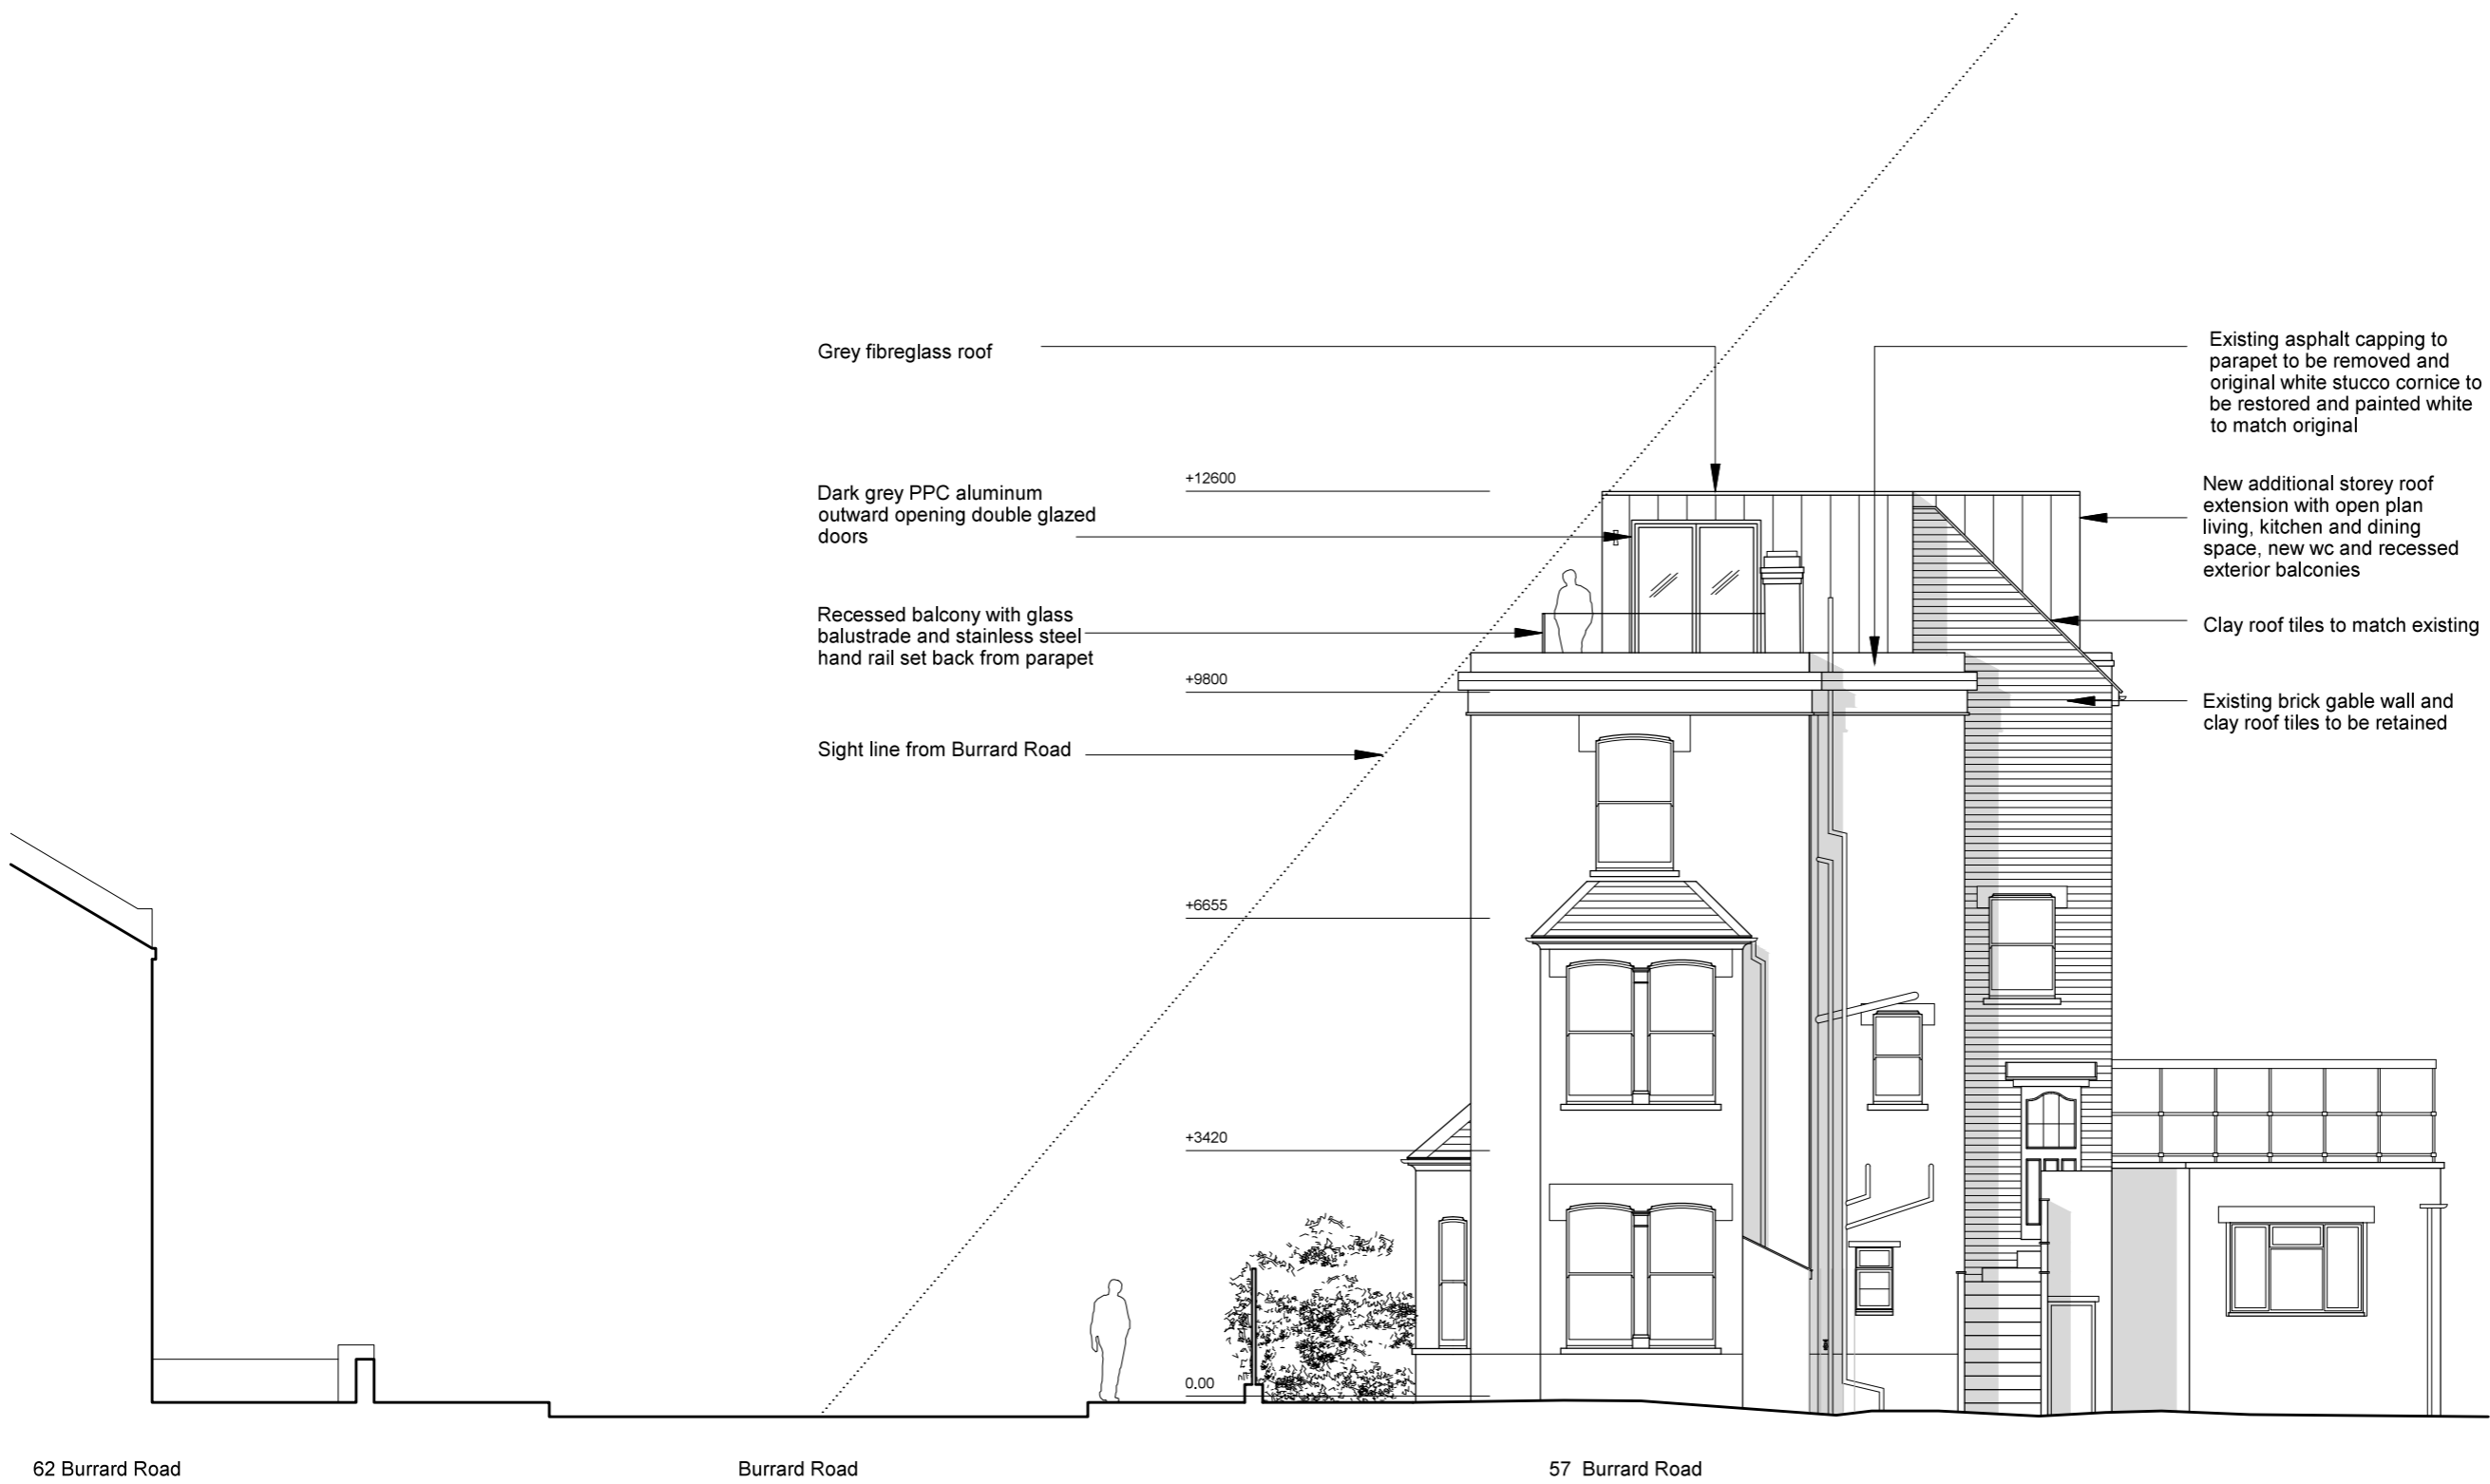

REVISION:

PROJECT TITLE
 57 BURRARD ROAD

AURAA
 STUDIO

www.auraa.studio 1A Chalk Farm Parade
 info@auraa.studio London NW3 2BN

TITLE
 NORTH EAST SIDE ELEVATION
 AS PROPOSED

DATE 27.07.2017

SCALE 1/100 @ A3

DRAWN LC / RL

STATUS INFORMATION

DRG No 1748_PA_320

REV: