


All dimensions to be checked onsite.
DO NOT SCALE THIS DRAWING

NOTES

© Copyright CHARLES BRICE LTD

This confidential drawing and the copyright is the property of Charles Brice Ltd and is neither to be copied in any way nor disclosed to any third party without the written consent of Charles Brice Ltd.

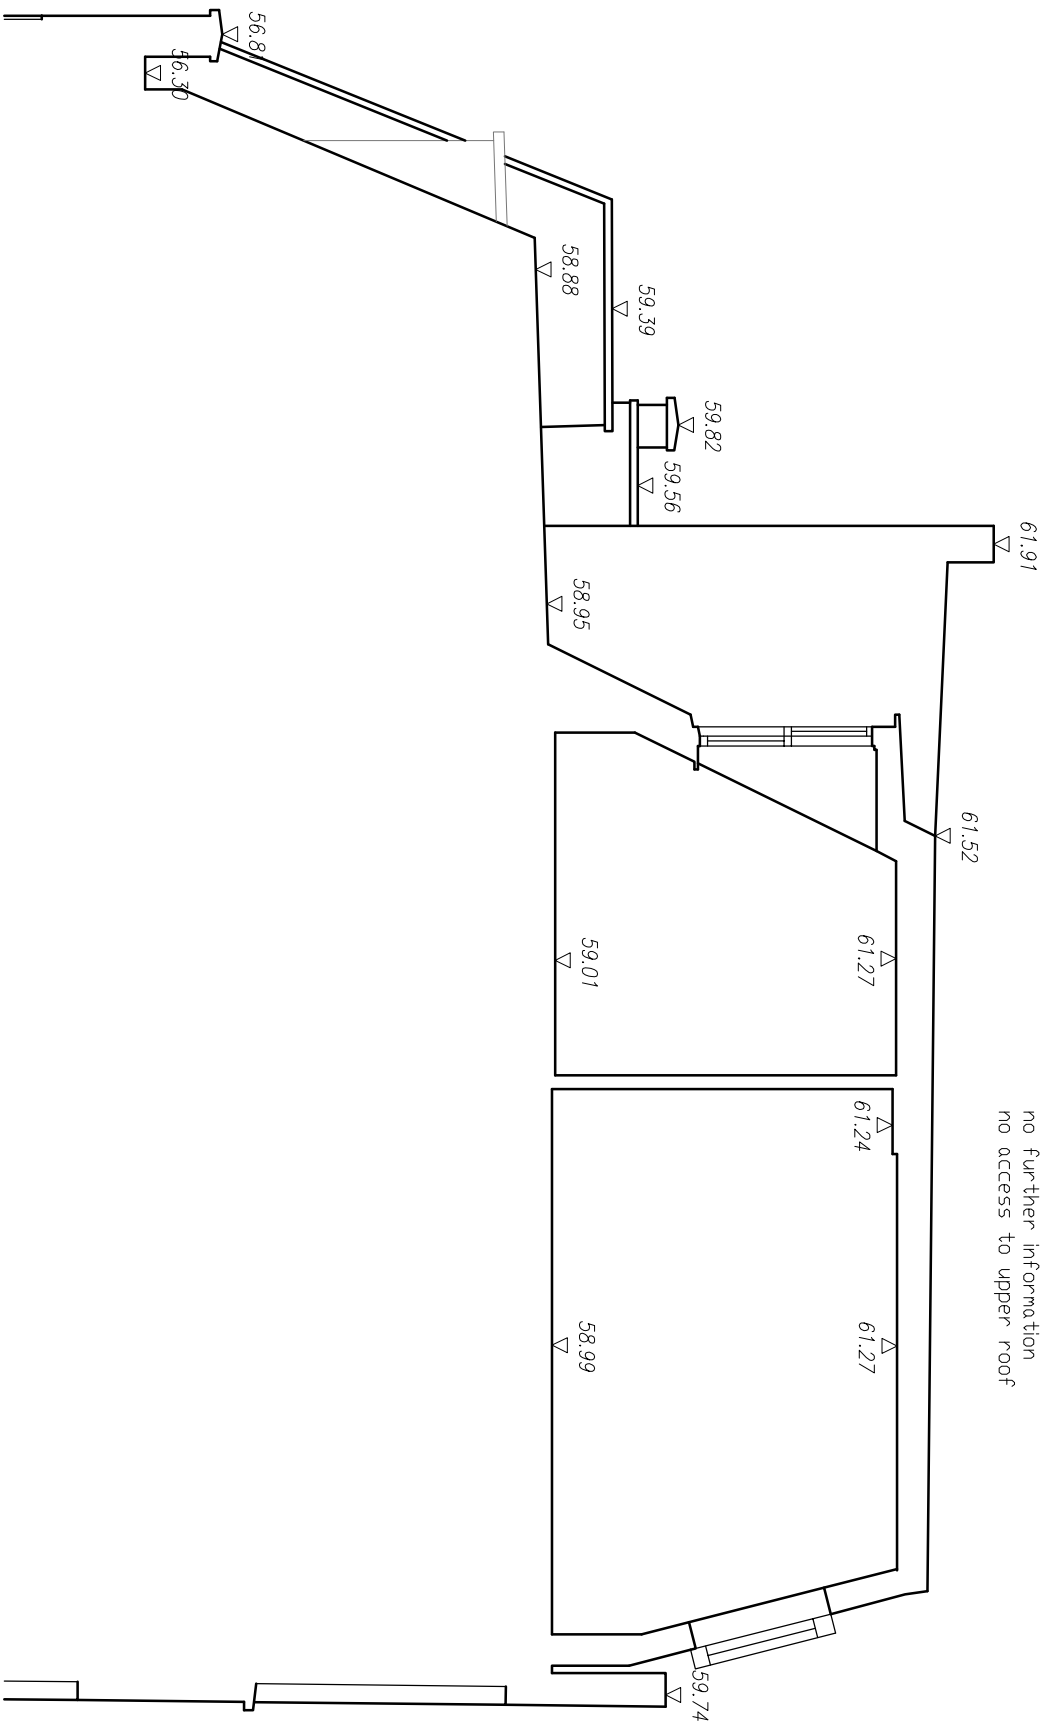

no further information
no access to upper roof

| REVISIONS | |
|-----------|--|
| | |
| | |
| | |
| | |
| | |
| | |
| | |
| | |
| | |



CHARLES BRICE LTD
95 YORK STREET
MARYLEBONE
LONDON W1H 4QG
T. 020 7491 1952 Fax: 020 7491 1952
Email: info@charlesbrice.co.uk
www.charlesbrice.co.uk

Title Section AA
- As Existing

Project Flat 3, Cleveland Street
London
W1T 6NT

Client Mr & Mrs Convert

| Scale | Date | Drawn By |
|------------|----------------|----------|
| 1:50@A3 | June 2017 | .VJB |
| Job Number | Drawing Number | Revision |
| 910 | EX.03 | * |

