


All dimensions to be checked onsite.
DO NOT SCALE THIS DRAWING

NOTES

© Copyright CHARLES BRICE LTD

This confidential drawing and the copyright is the property of Charles Brice Ltd and is neither to be copied in any way nor disclosed to any third party without the written consent of Charles Brice Ltd.

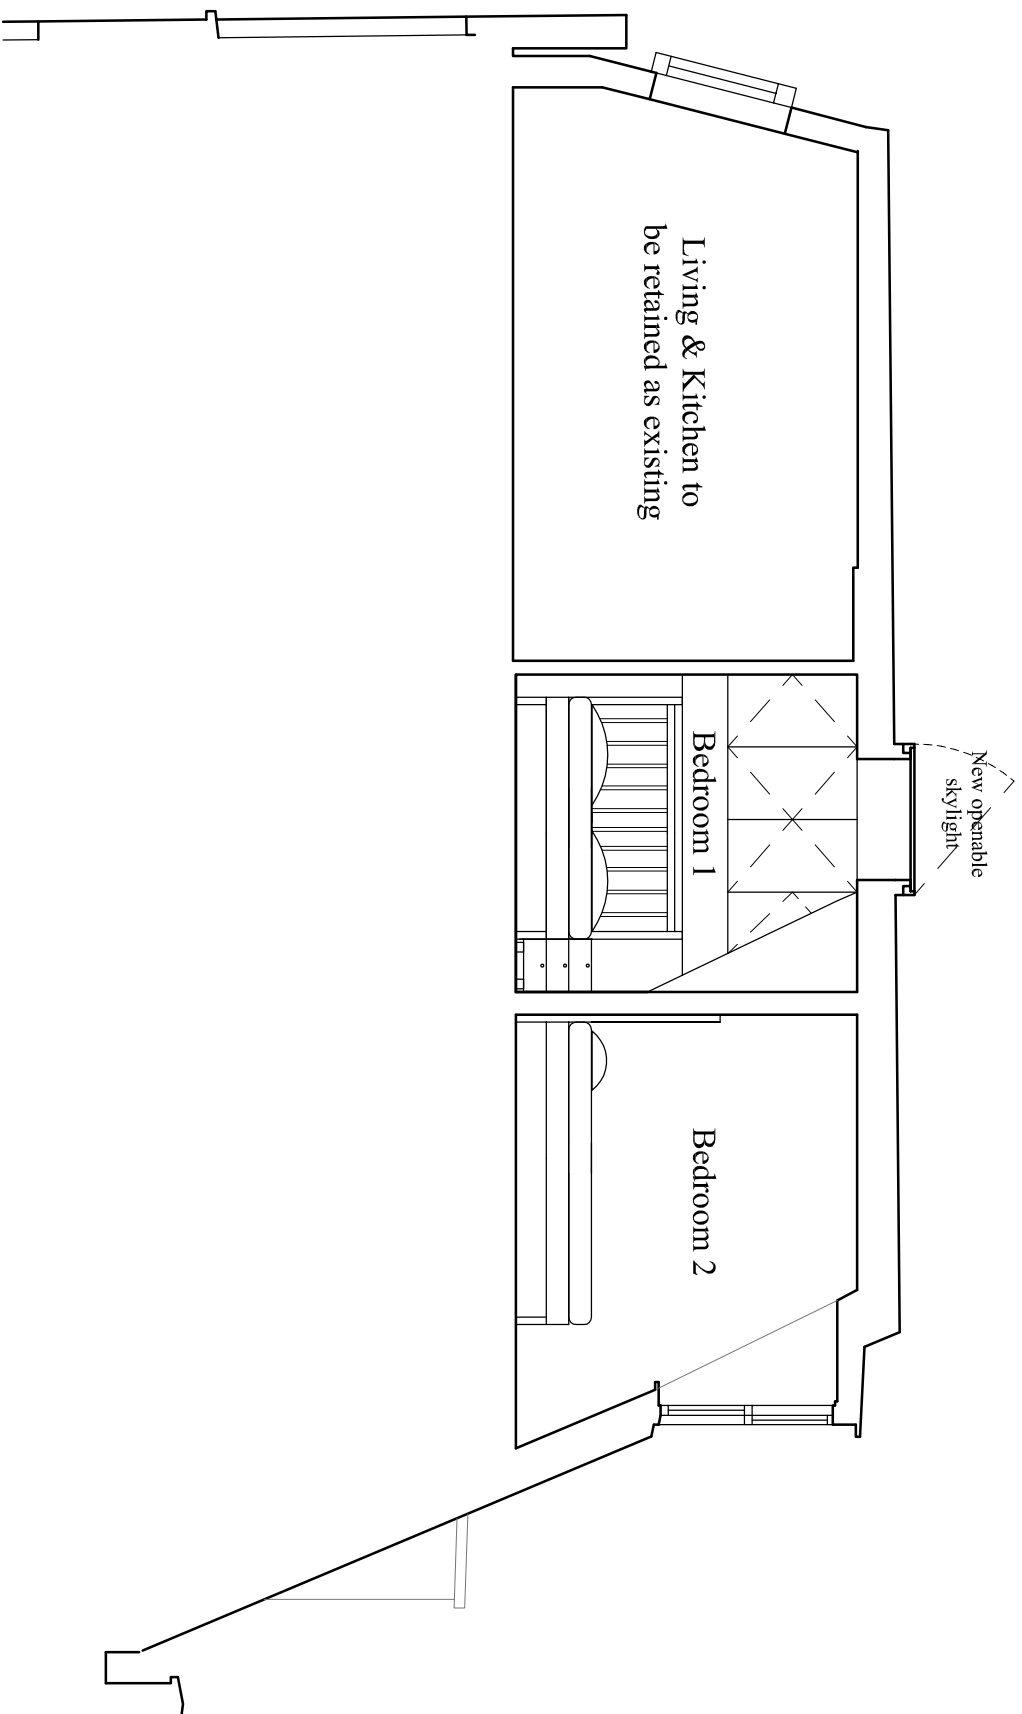

REVISIONS	



CHARLES BRICE LTD
 95 YORK STREET
 MARYLEBONE
 LONDON W1H 4QG
 T: 020 7491 1952 Fax: 020 7491 1952
 Email: info@charlesbrice.co.uk
 www.charlesbrice.co.uk

Title **Section BB**
 - As Proposed
 Project **W1T 6NT**
 London
 Flat 3, Cleveland Street
 Client **Mr & Mrs Convert**

Scale	Date	Drawn By
1:50@A3	June 2017	.VB
Job Number	Drawing Number	Revision
910	WD.04	*

