
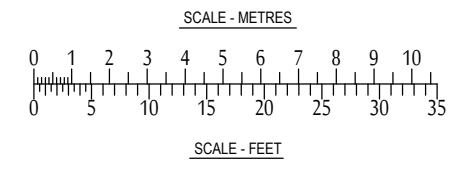


DO NOT SCALE FROM THIS DRAWING. ALL DIMENSIONS TO BE CHECKED ON SITE. ANY DISCREPANCIES MUST BE REPORTED TO THE ARCHITECT FOR VERIFICATION PRIOR TO COMMENCEMENT OF THE EFFECTED WORKS. IF IN DOUBT ASK. THIS DRAWING IS COPYRIGHT.

Rev No	Date	Revision note
P1	31.07.2017	Preliminary issue.

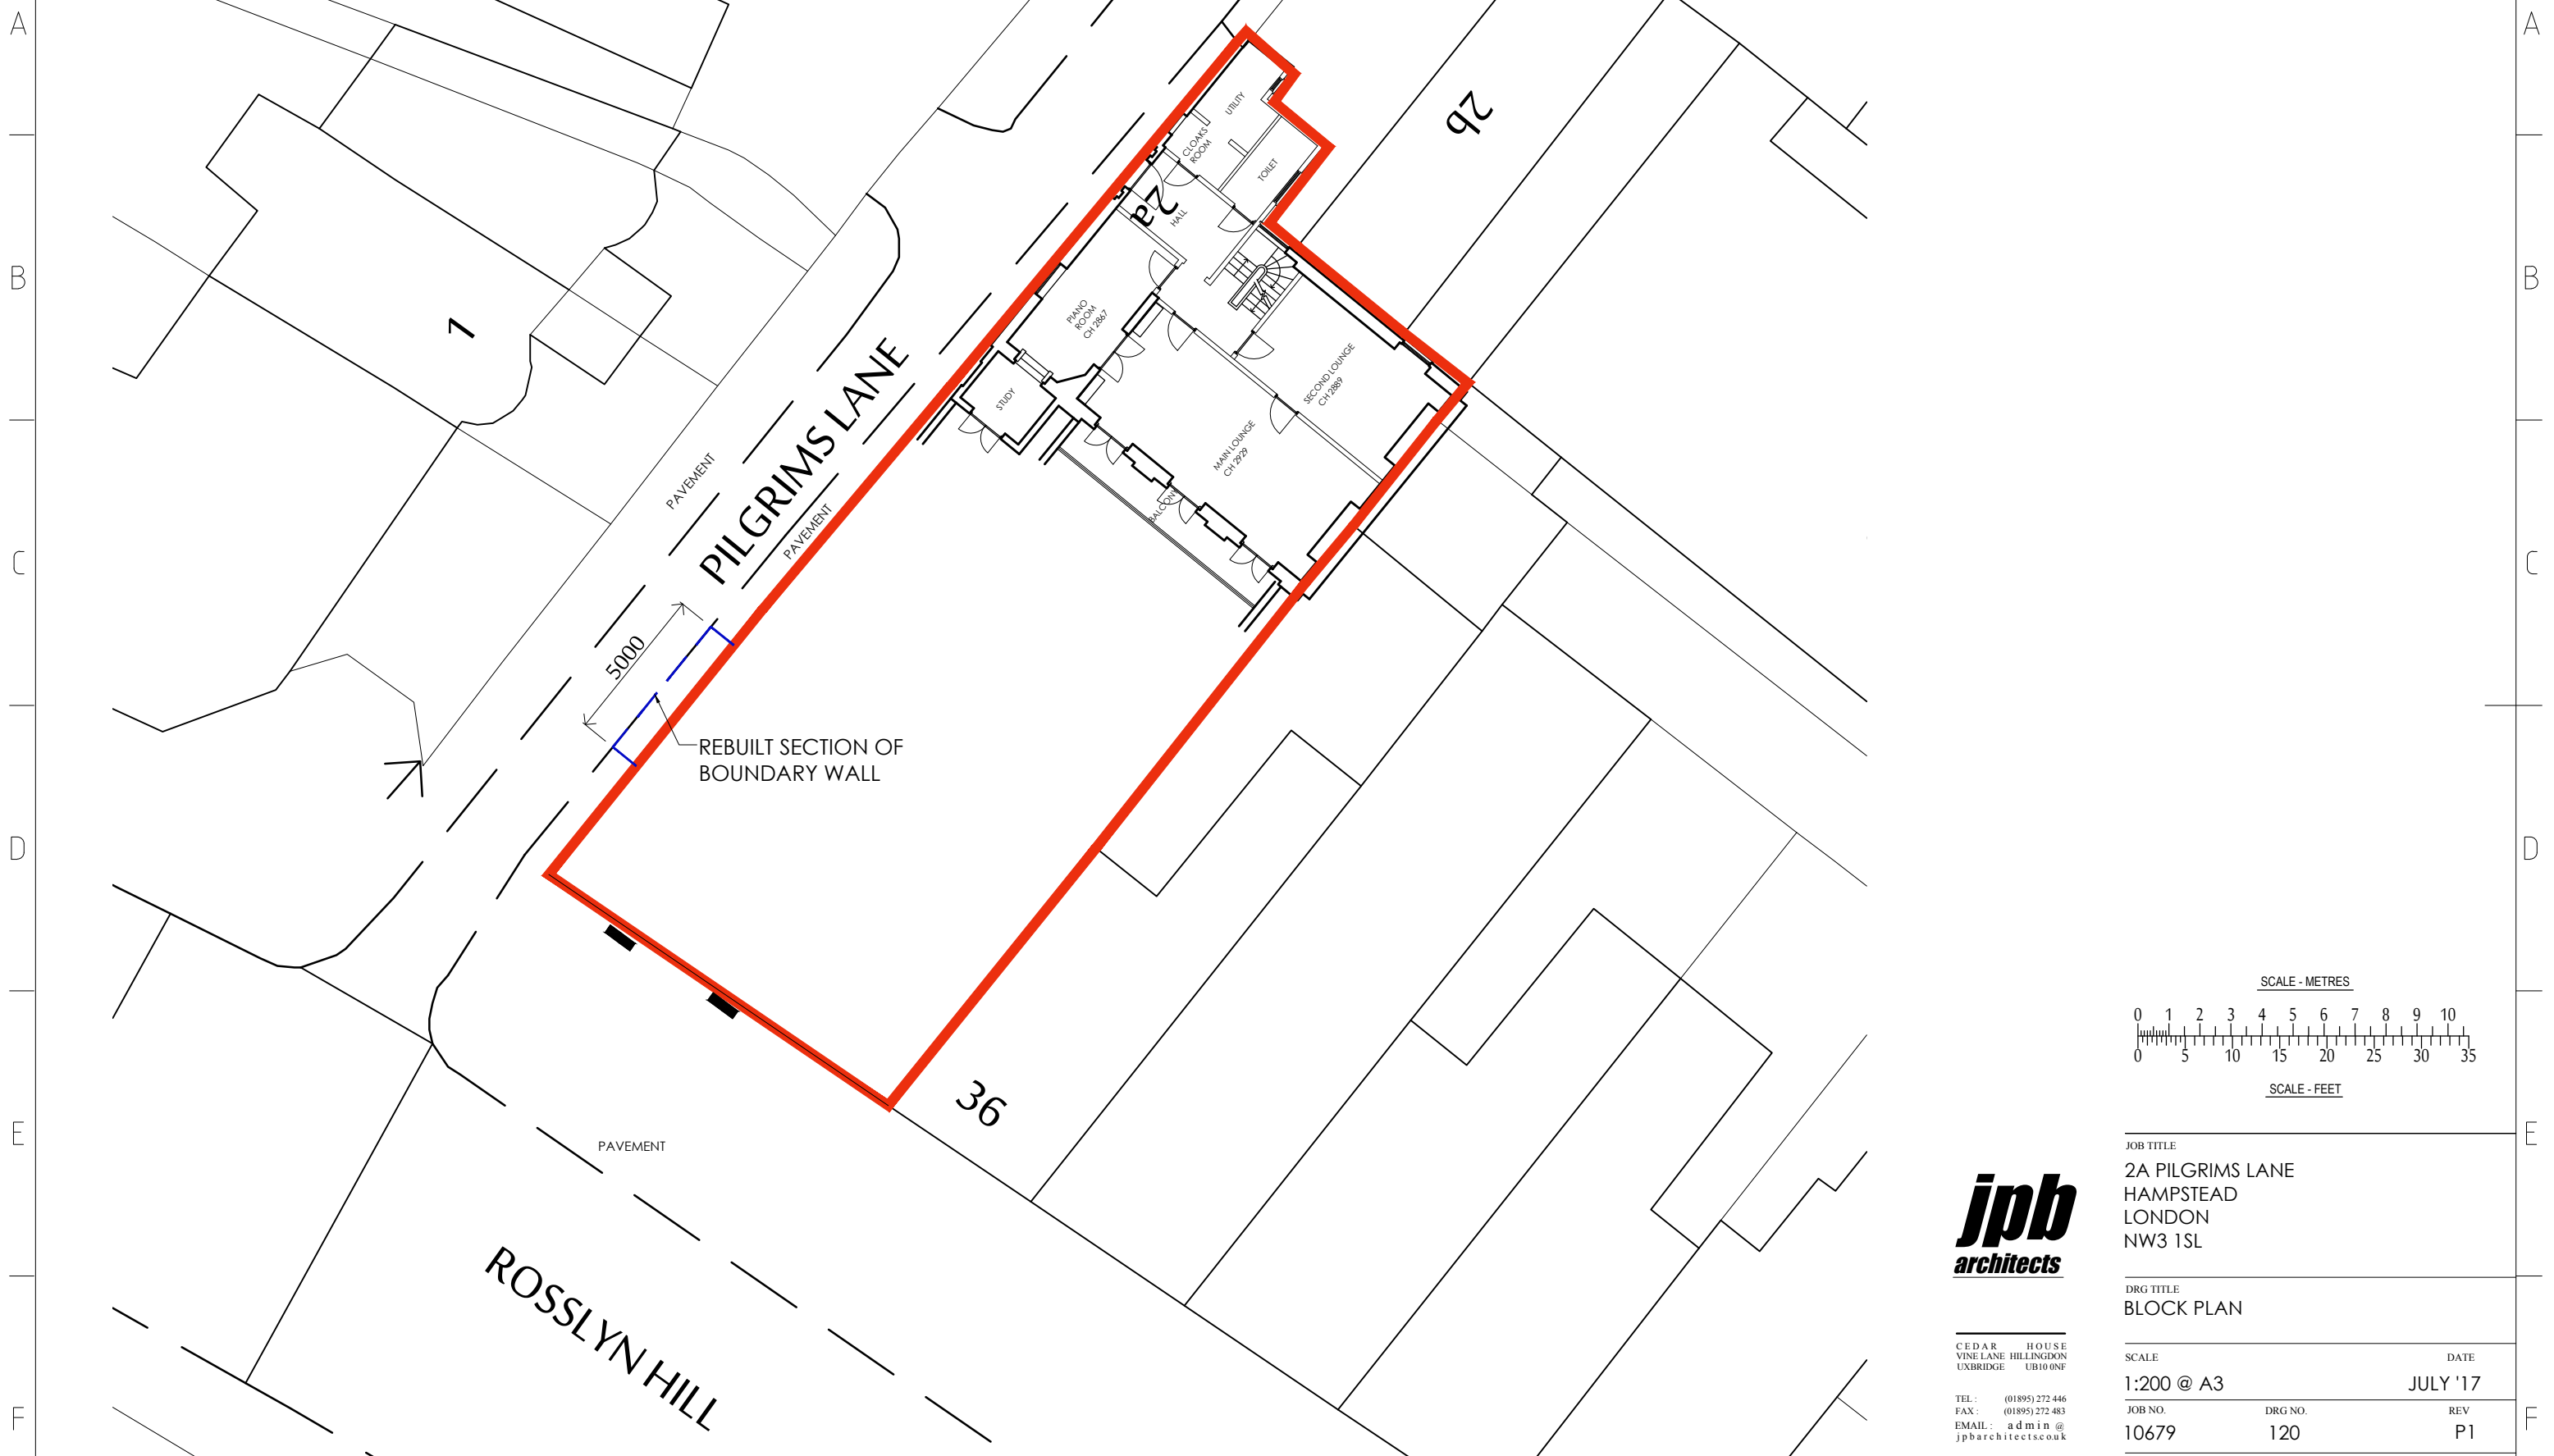

JOB TITLE  
 2A PILGRIMS LANE  
 HAMPSTEAD  
 LONDON  
 NW3 1SL

DRG TITLE  
 BLOCK PLAN

CEDAR HOUSE  
 VINE LANE HILLINGDON  
 UXBRIDGE UB10 0NF  
 TEL: (01895) 272 446  
 FAX: (01895) 272 483  
 EMAIL: admin@jpbarchitects.co.uk

SCALE	DATE
1:200 @ A3	JULY '17
JOB NO. 10679	DRG NO. 120
	REV P1