


DO NOT SCALE FROM THIS DRAWING. ALL DIMENSIONS TO BE CHECKED ON SITE. ANY DISCREPANCIES MUST BE REPORTED TO THE ARCHITECT FOR VERIFICATION PRIOR TO COMMENCEMENT OF THE EFFECTED WORKS. IF IN DOUBT ASK. THIS DRAWING IS COPYRIGHT.


Rev No	Date	Revision note
P1	22.01.2015	Preliminary issue.

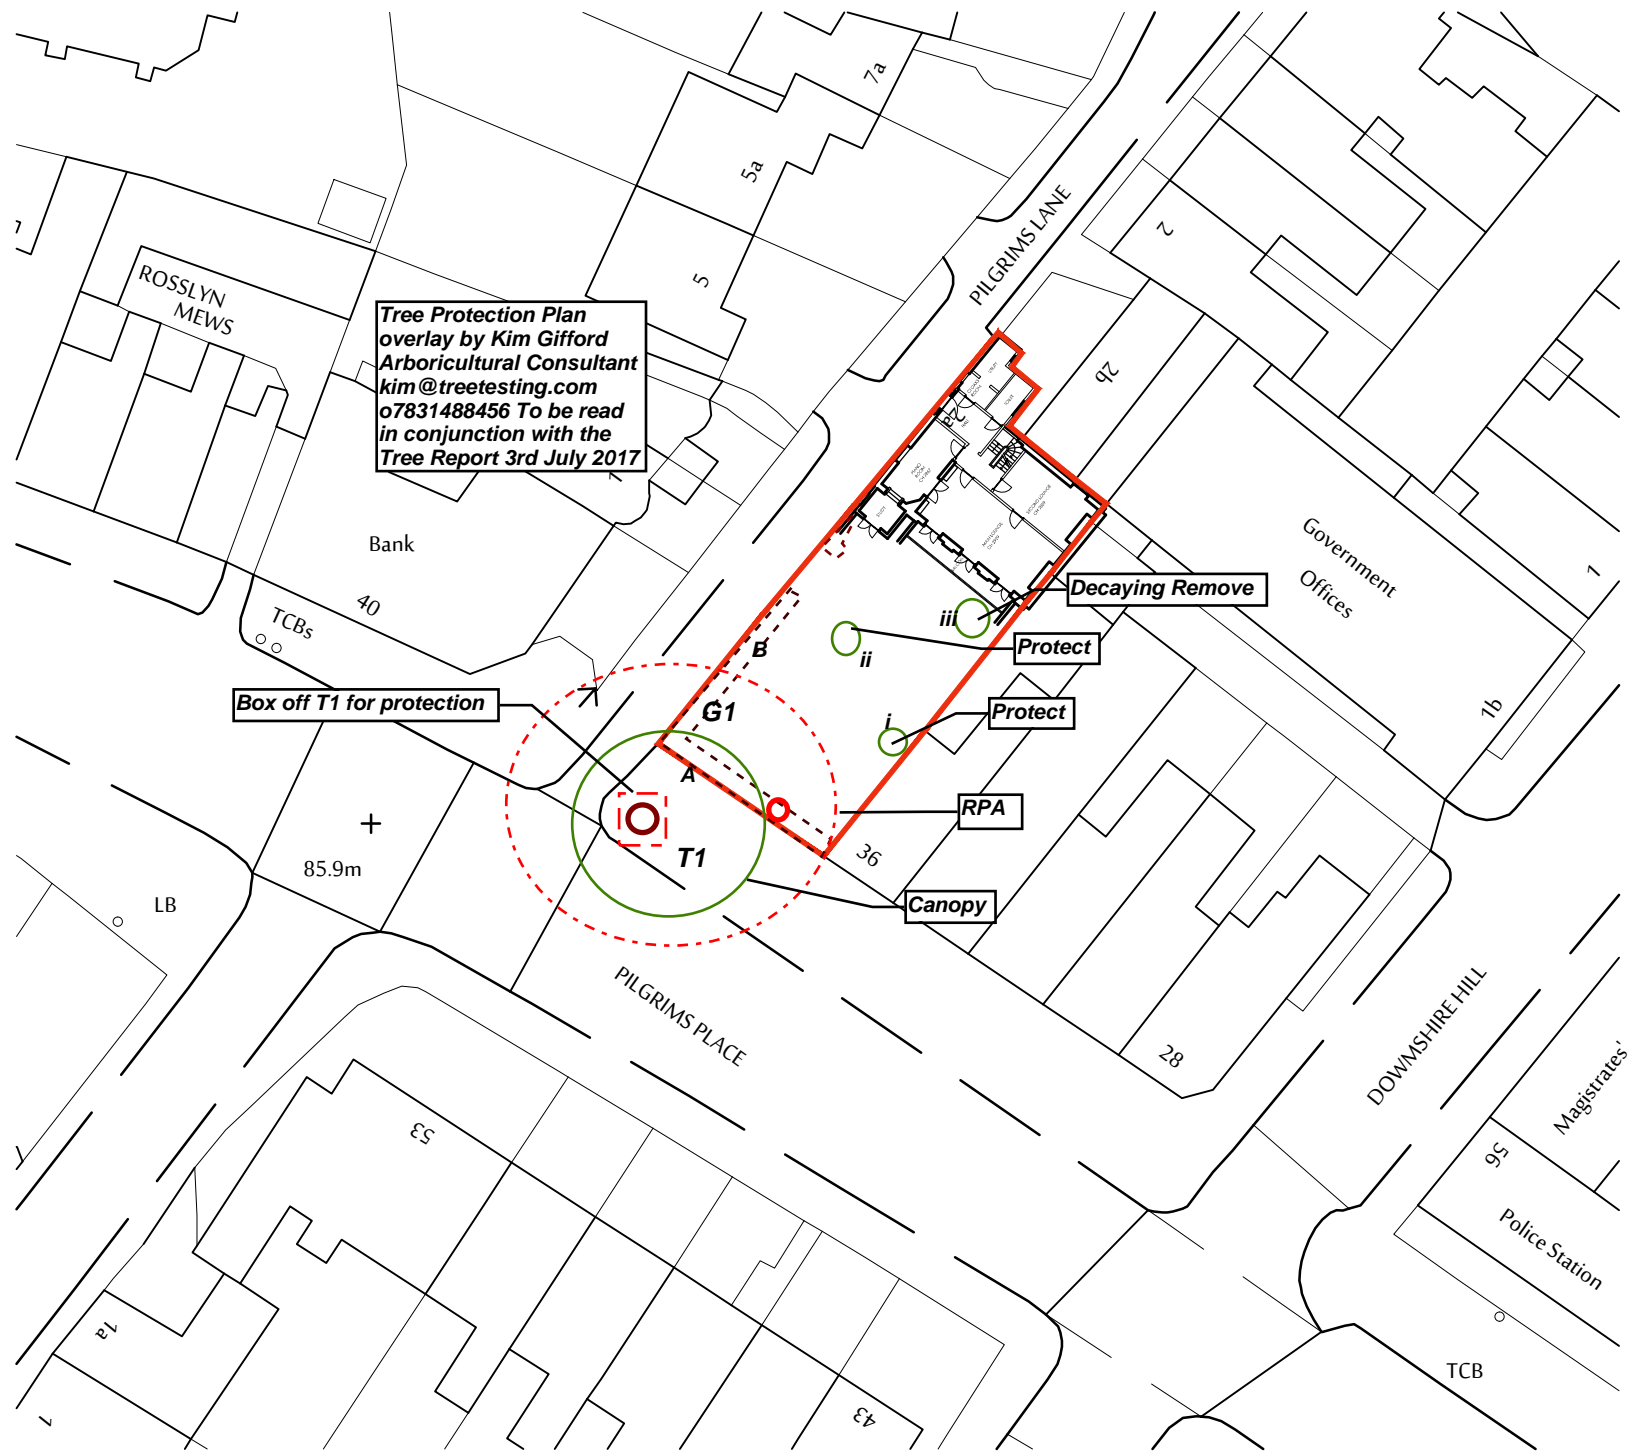

BLOCK PLAN  
SCALE 1:500



SCALE 1:1250

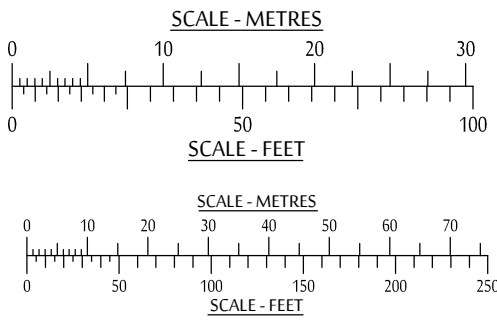

JOB TITLE		
2A PILGRIMS LANE HAMPSTEAD LONDON NW3 1SL		
DRG TITLE		
SITE LOCATION PLAN		
SCALE	DATE	
1:1250, 500 @ A3	JAN '15	
JOB NO.	DRG NO.	REV
10679	101	P1

CEDAR HOUSE  
VINE LANE HILLINGDON  
UXBRIDGE UB10 0NF  
  
TEL: (01895) 272 446  
FAX: (01895) 272 483  
EMAIL: admin@jpbarchitects.co.uk