

LEGEND:

EXISTING WALL

NEW BLOCKWORK

NEW BRICKWORK

NEW TIMBER STUD

INSULATION

EXISTING TO BE REMOVED

LINE OVER

APPROX. BOUNDARY LINE


DRAINAGE

BEAM (CENTRES)

STRUCTURE

C.O.S.

CONFIRM ON SITE

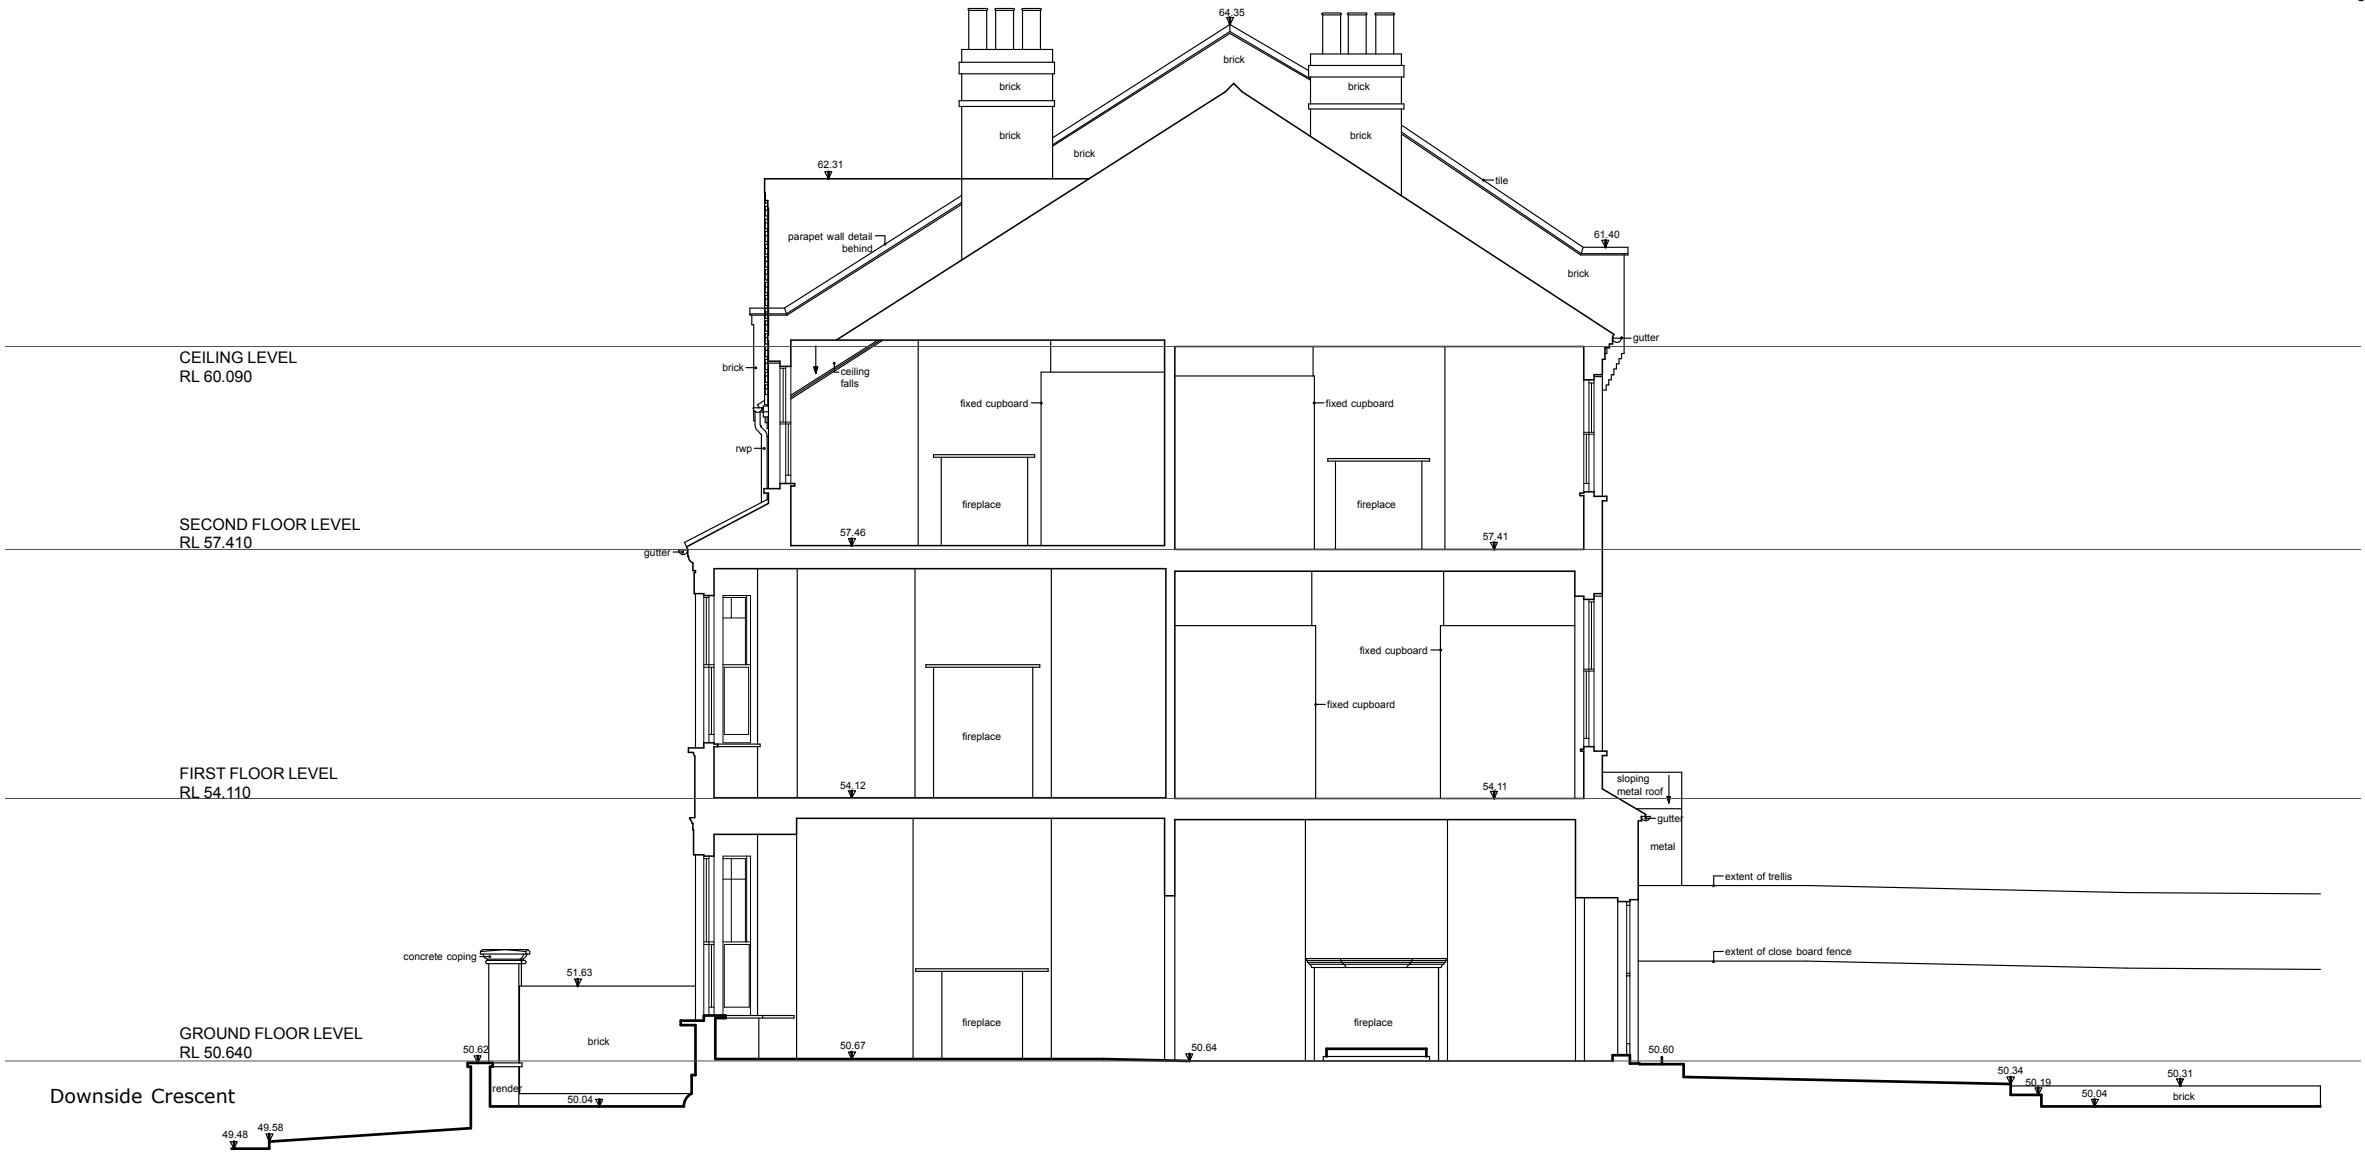

1 EXISTING SECTION AA
1:100



Revision:	General Notes: 1. All relative levels (RL's) are approximate only. Confirm on site.	© Copyright: Webb Mieh Architects. All rights reserved. Do not scale this drawing but use figured dimensions only. Check all dimensions on site. Any errors or omissions are to be reported to Lynda Mieh Associates immediately.	<div>Webb Mieh Architects</div> <div>Studio B, 7 Wellington Road, NW10 SJ</div> <div>T. 020 8968 0279 M. 07718 536695 E. lynda@lyndamieh.com</div> <div>Issue: PLANNING APPLICATION</div> <div>Client: SEEMA SHAH + KUNAL PANDIT</div>	<div>Project Title: 31 DOWNSIDE CRESCENT, NW3 2AN</div> <div>Drawing Title: EXISTING SECTION AA</div> <div>Scale: 1:100 (A3) Date: 31.07.17 Drawn: L.M.</div> <div>Drawing No.: PA-007 Revision: -</div>
------------------	---	---	--	--