


1 Proposed Basement Plan
SCALE 1:50

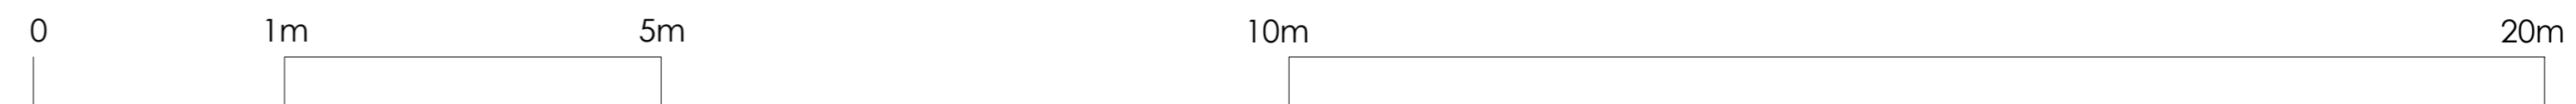

Notes:

Rev: • 25.07.17 Issue for Planning

Project: 294-295 High Holborn, London WC1V
Client: CHH London Limited
Drawing: Proposed Detailed Basement Plan

Status: PL
Drawn: ELH
Date: July 2017
Scale: 1:50@A1 or 1:100@A3

Independent Architects
LIMITED

Studio A 91 Elm Rd, Kingston upon Thames KT2 6HT, UK. T:02071934456
www.independentarchitects.com Registered in England No. 5383309

Drawing No: 151-10-PL-1020

Revision: -

All dimensions to be checked on site by the contractor. Architect to be advised of any discrepancies.