


PARKER HOUSE
ROOF PARAPET SECTION

nts

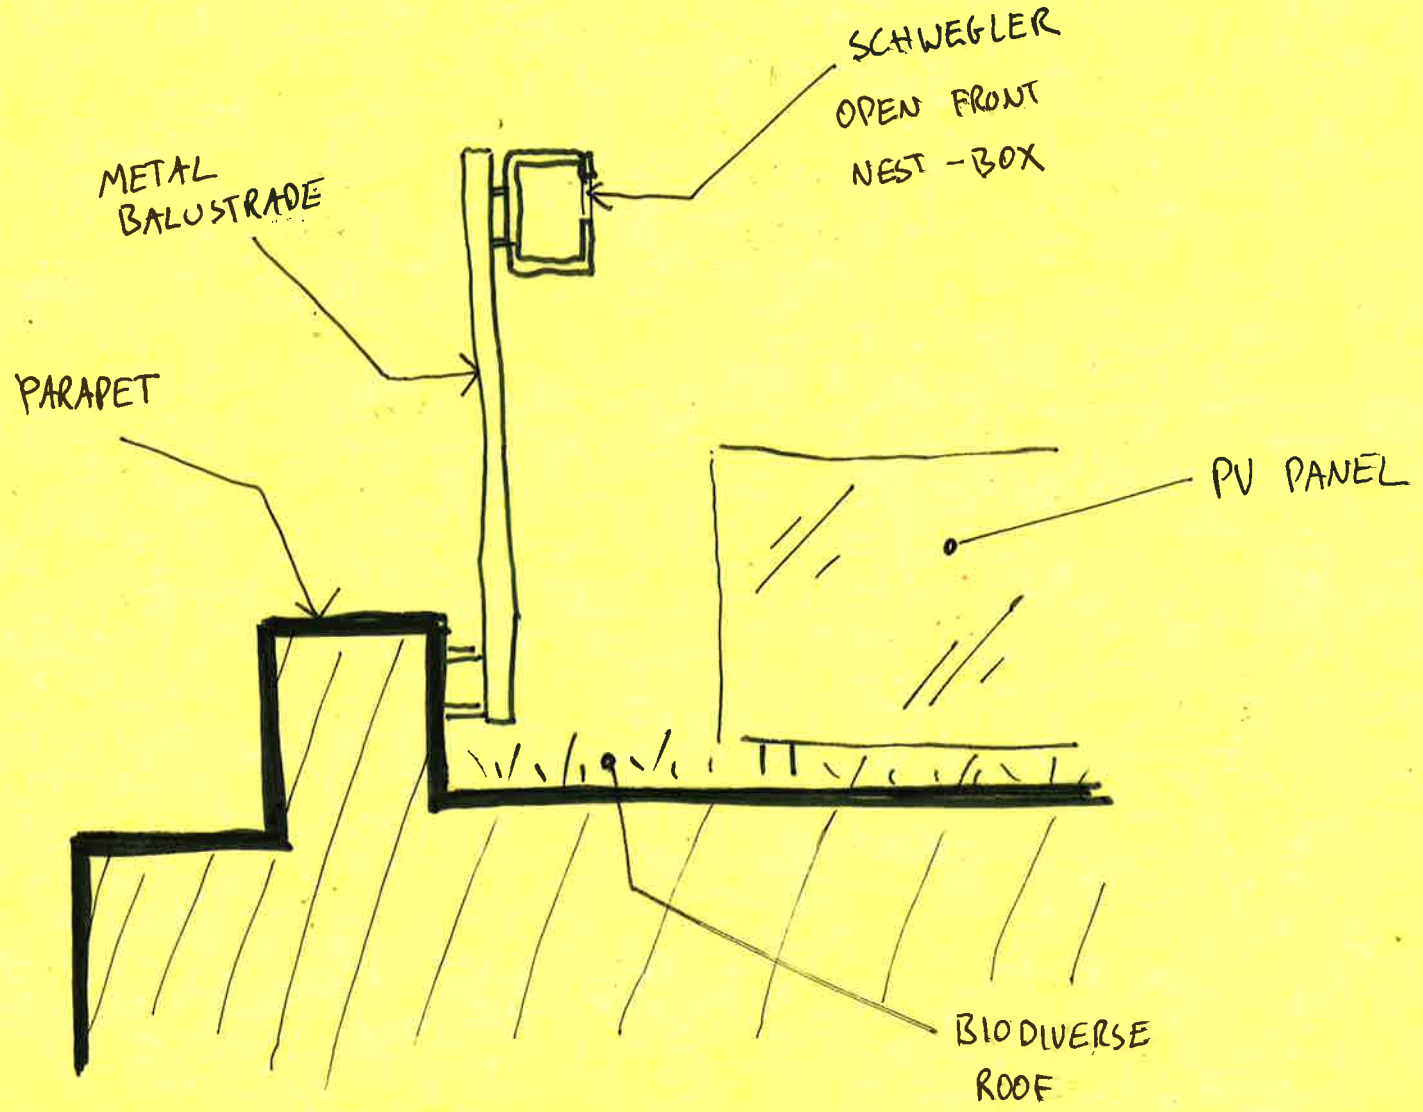

A-SK-170728