



JULIANNA MOLINEUX
info@johannamolineux.com

revisions:

170614: pre-planning issue

170718: planning issue

© 2017 johanna molineux architects ltd

check all dimensions on site prior to commencement of the work

if the drawing exceeds the quantities in any way the architects are to be informed before work is commenced

do not scale dimensions from drawing

drawing to be read in conjunction with structural engineer's drawings and specification

client

Jonathan Kandel & Miri Freud-Kandel

project

11 Steele's Road

Belsize Park

London

NW3 4SE

issue

Planning

drawing title

Proposed Lower Ground Floor Plan

date

May 17

drawn by

FG

revision

A



scale

1:100@A3 JM

checked by

drawing

258.11-210

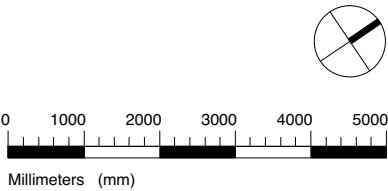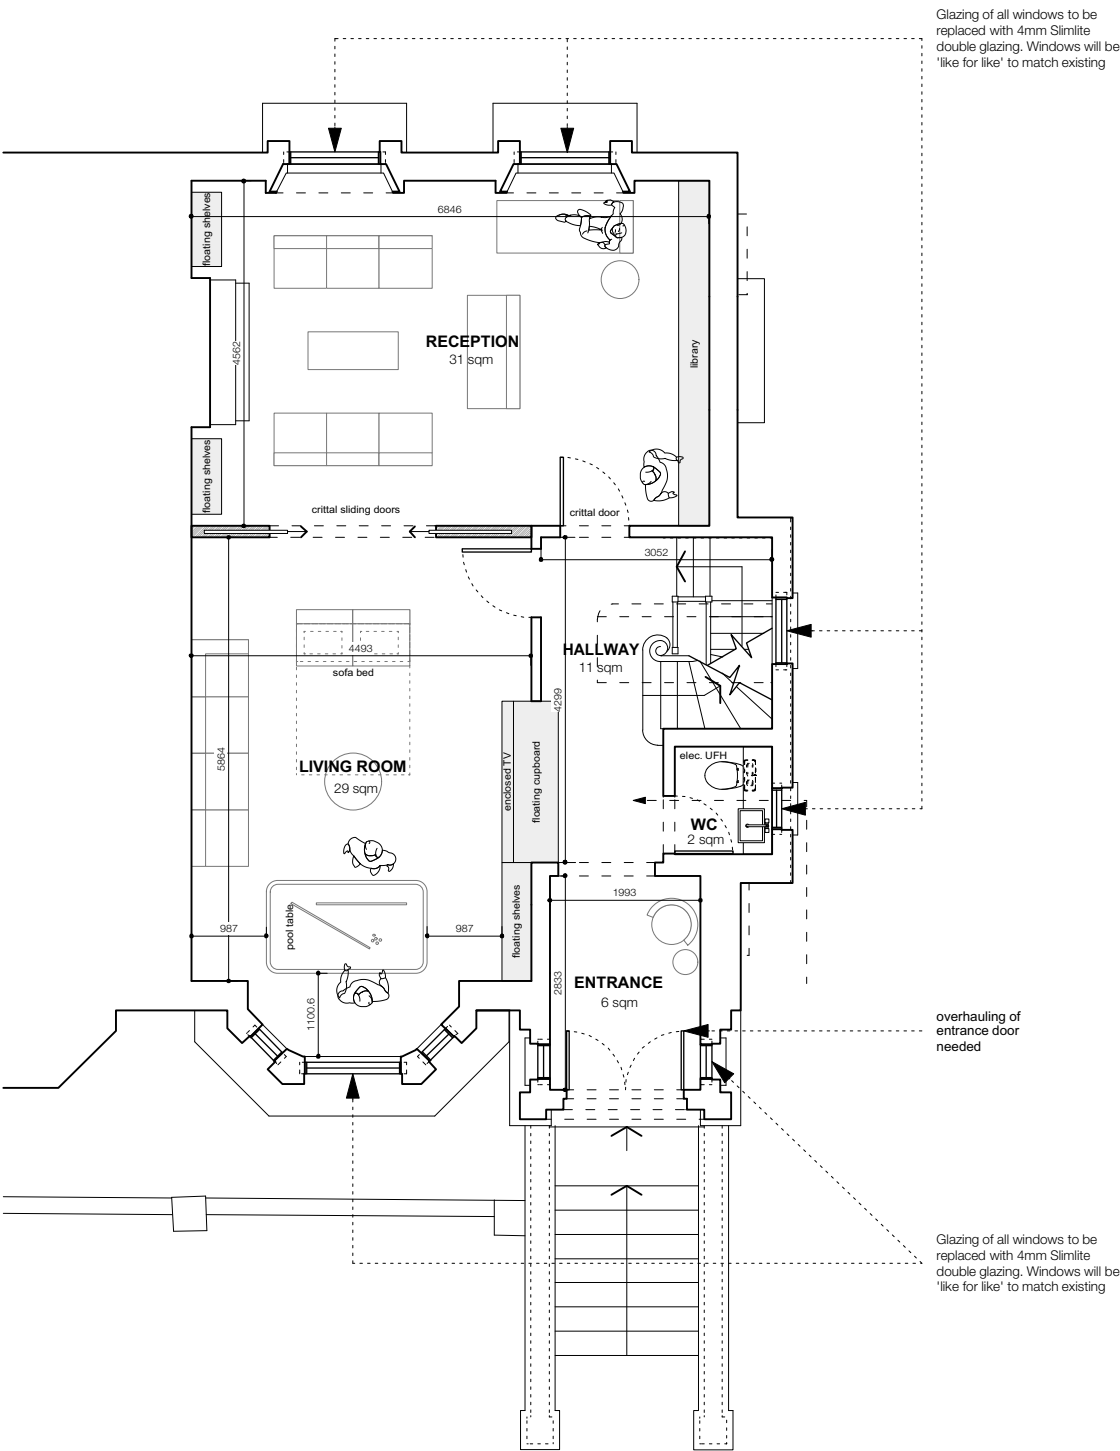

JOHANNA MOLINEUS ARCHITECTS LTD

22 GREAT CHAPEL STREET LONDON W1F 8FR

0207 734 8320

info@johannamolineus.com

www.johannamolineus.com

revisions:

_170614: pre-planning issue

A_170718: planning issue

© 2017 johanna molineus architects ltd

check all dimensions on site prior to commencement of the work

if the drawing exceeds the quantities in any way the architects are to be informed before work is commenced

do not scale dimensions from drawing

drawing to be read in conjunction with structural engineer's drawings and specification

client

Jonathan Kandel & Miri Freud-Kandel

project

11 Steele's Road
Belsize Park
London
NW3 4SE

issue

Planning

drawing title

Proposed Ground Floor Plan

date

May 17

drawn by

FG

revision

A



scale

1:100@A3 JM

checked by

drawing

258.11
-211

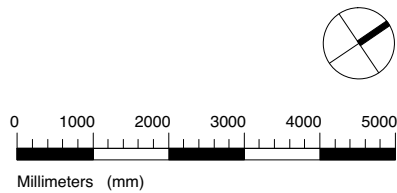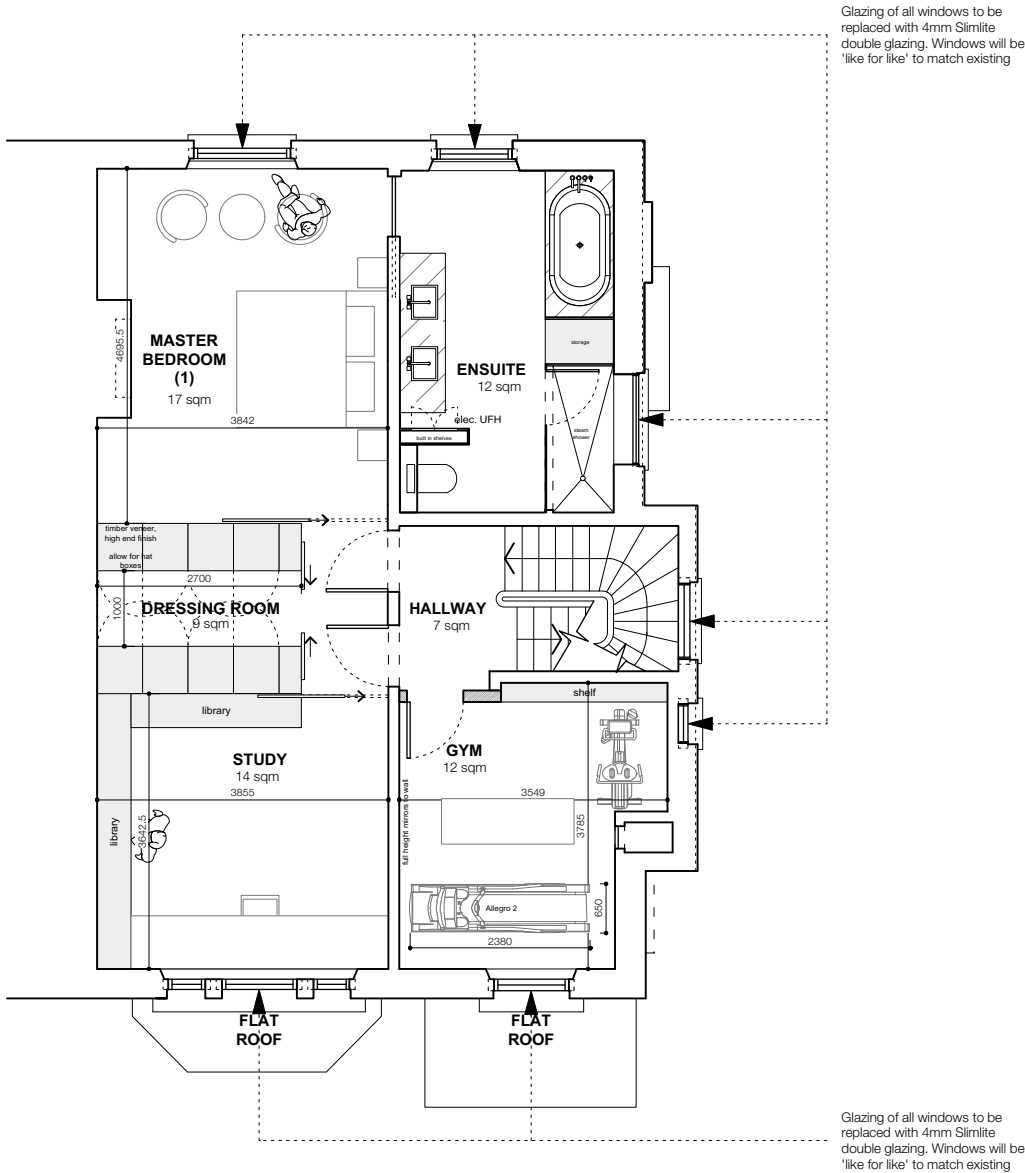

revisions:
_170614: pre-planning issue
A_170718: planning issue

© 2017 johanna molineus architects ltd
check all dimensions on site prior to commencement of the work
if the drawing exceeds the quantities in any way the architects are to be informed before work is commenced
do not scale dimensions from drawing
drawing to be read in conjunction with structural engineer's drawings and specification

client

Jonathan Kandel &
Miri Freud-Kandel

project

11 Steele's Road
Belsize Park
London
NW3 4SE

issue



Planning

drawing title

Proposed First Floor
Plan

date	drawn by	revision
May 17	FG	A
scale	checked by	drawing
1:100@A3 JM		258.11 -212

JOHANNA MOLINEUS ARCHITECTS LTD 22 GREAT CHAPEL STREET LONDON W1F 8FR 0207 734 8320
info@johannamolineus.com www.johannamolineus.com

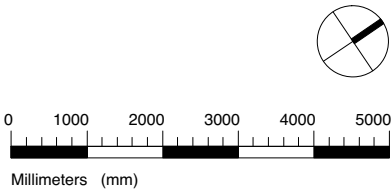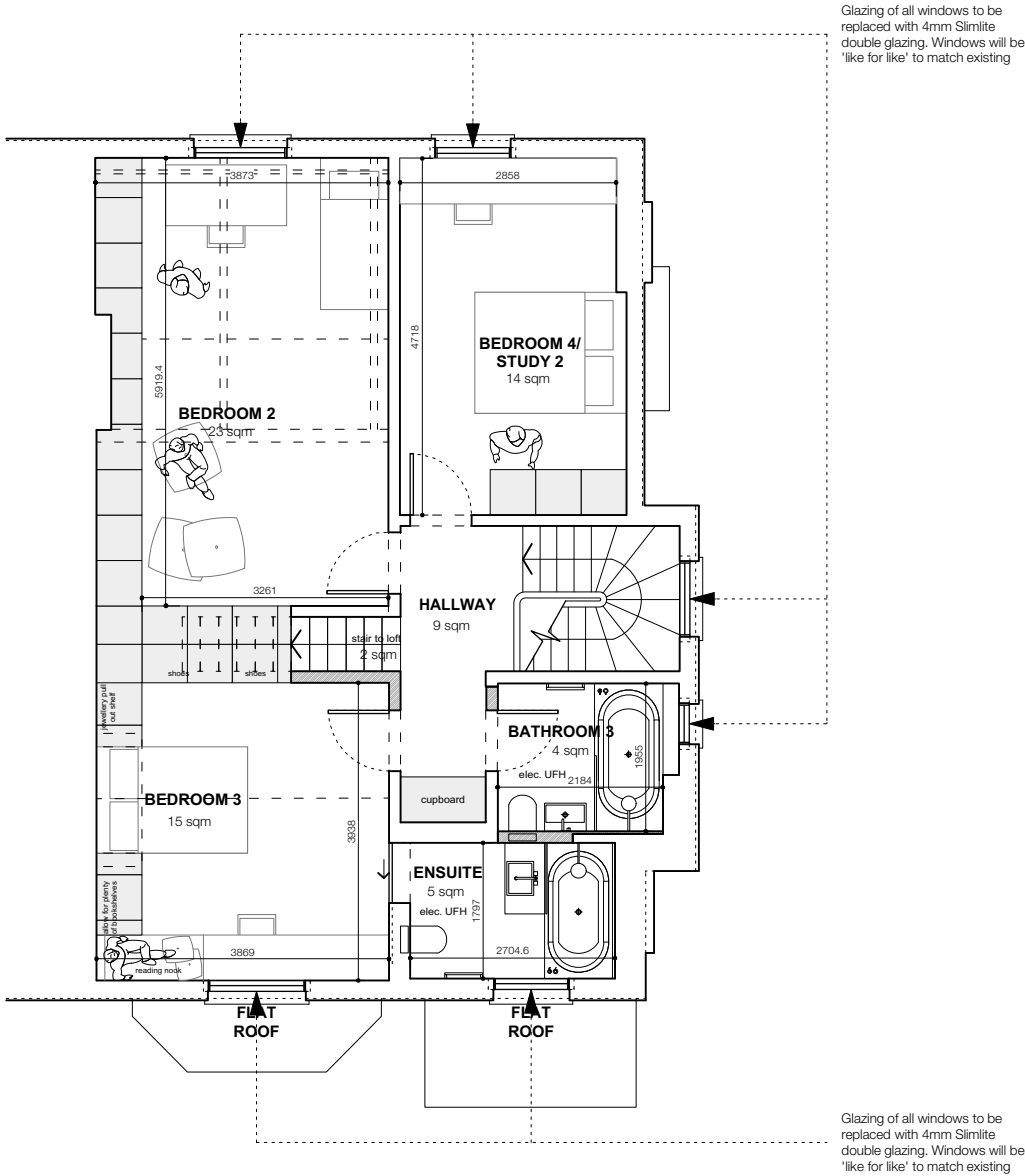

JOHANNA MOLINEUS ARCHITECTS LTD

22 GREAT CHAPEL STREET LONDON W1F 8FR

0207 734 8320

www.johannamolineus.com

revisions:

_170614: pre-planning issue

A_170718: planning issue

© 2017 johanna molineus architects ltd

check all dimensions on site prior to commencement of the work

if the drawing exceeds the quantities in any way the architects are to be informed before work is commenced

do not scale dimensions from drawing

drawing to be read in conjunction with structural engineer's drawings and specification

client

Jonathan Kandel & Miri Freud-Kandel

project

11 Steele's Road
Belsize Park
London
NW3 4SE

issue

Planning

drawing title

Proposed Second Floor Plan

date

May 17

drawn by

FG

revision

A

scale


1:100@A3 JM

checked by

drawing



258.11 -213

_170614: pre-planning issue
A_170718: planning issue

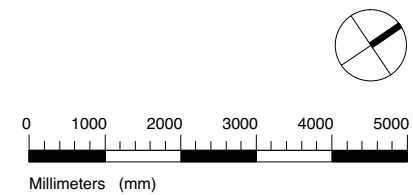

date	drawn by	revision
May 17	FG	A
<hr/>		
scale	checked by	drawing
1:100@A3 JM		258.11 -214

JOHANNA MOLINEUS ARCHITECTS LTD **22 GREAT CHAPEL STREET LONDON W1F 8FR** **0207 734 8320**
info@johannamolineus.com **www.johannamolineus.com**

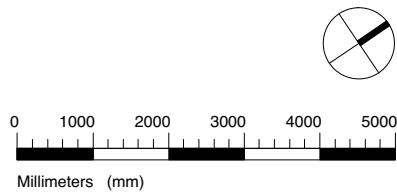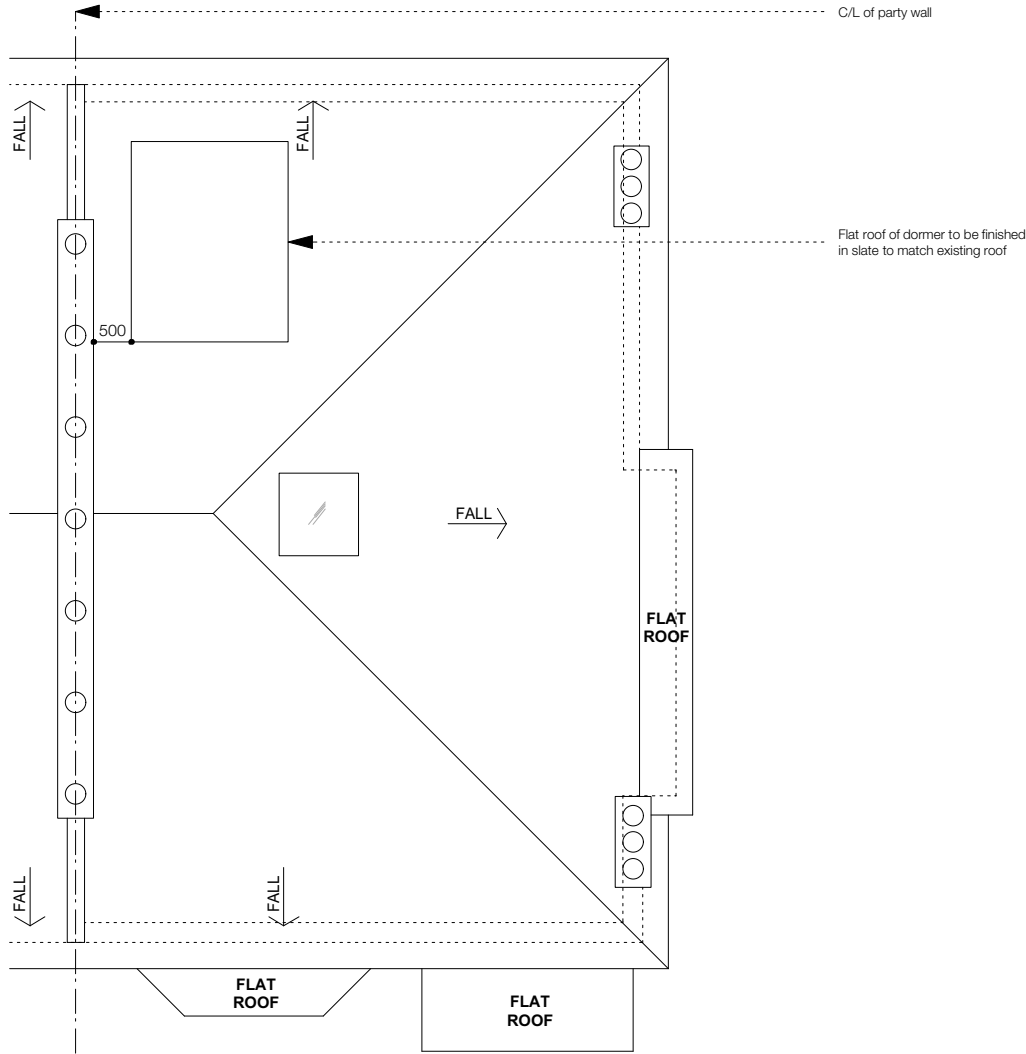

revisions:
_170614: pre-planning issue
A_170718: planning issue

© 2017 johanna molineus architects ltd
check all dimensions on site prior to commencement of the work
if the drawing exceeds the quantities in any way the architects are to be informed before work is commenced
do not scale dimensions from drawing
drawing to be read in conjunction with structural engineer's drawings and specification

client

Jonathan Kandel &
Miri Freud-Kandel

project

11 Steele's Road
Belsize Park
London
NW3 4SE

issue

Planning

drawing title

Proposed Roof
Plan

date	drawn by	revision
May 17	FG	A

scale	checked by	drawing
1:100@A3 JM		258.11 -215



revisions:
_170614: pre-planning issue
A_170718: planning issue

© 2017 johanna molineus architects ltd
check all dimensions on site prior to commencement of the work
if the drawing exceeds the quantities in any way the architects are to be informed before work is commenced
do not scale dimensions from drawing
drawing to be read in conjunction with structural engineer's drawings and specification

client

Jonathan Kandel &
Miri Freud-Kandel

project

11 Steele's Road
Belsize Park
London
NW3 4SE

issue



Planning

drawing title

Proposed Front Elevation

date	drawn by	revision
May 17	FG	A
scale	checked by	drawing
1:100@A3 JM		258.11 -250

JOHANNA MOLINEUS ARCHITECTS LTD 22 GREAT CHAPEL STREET LONDON W1F 8FR 0207 734 8320
info@johannamolineus.com www.johannamolineus.com

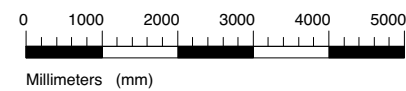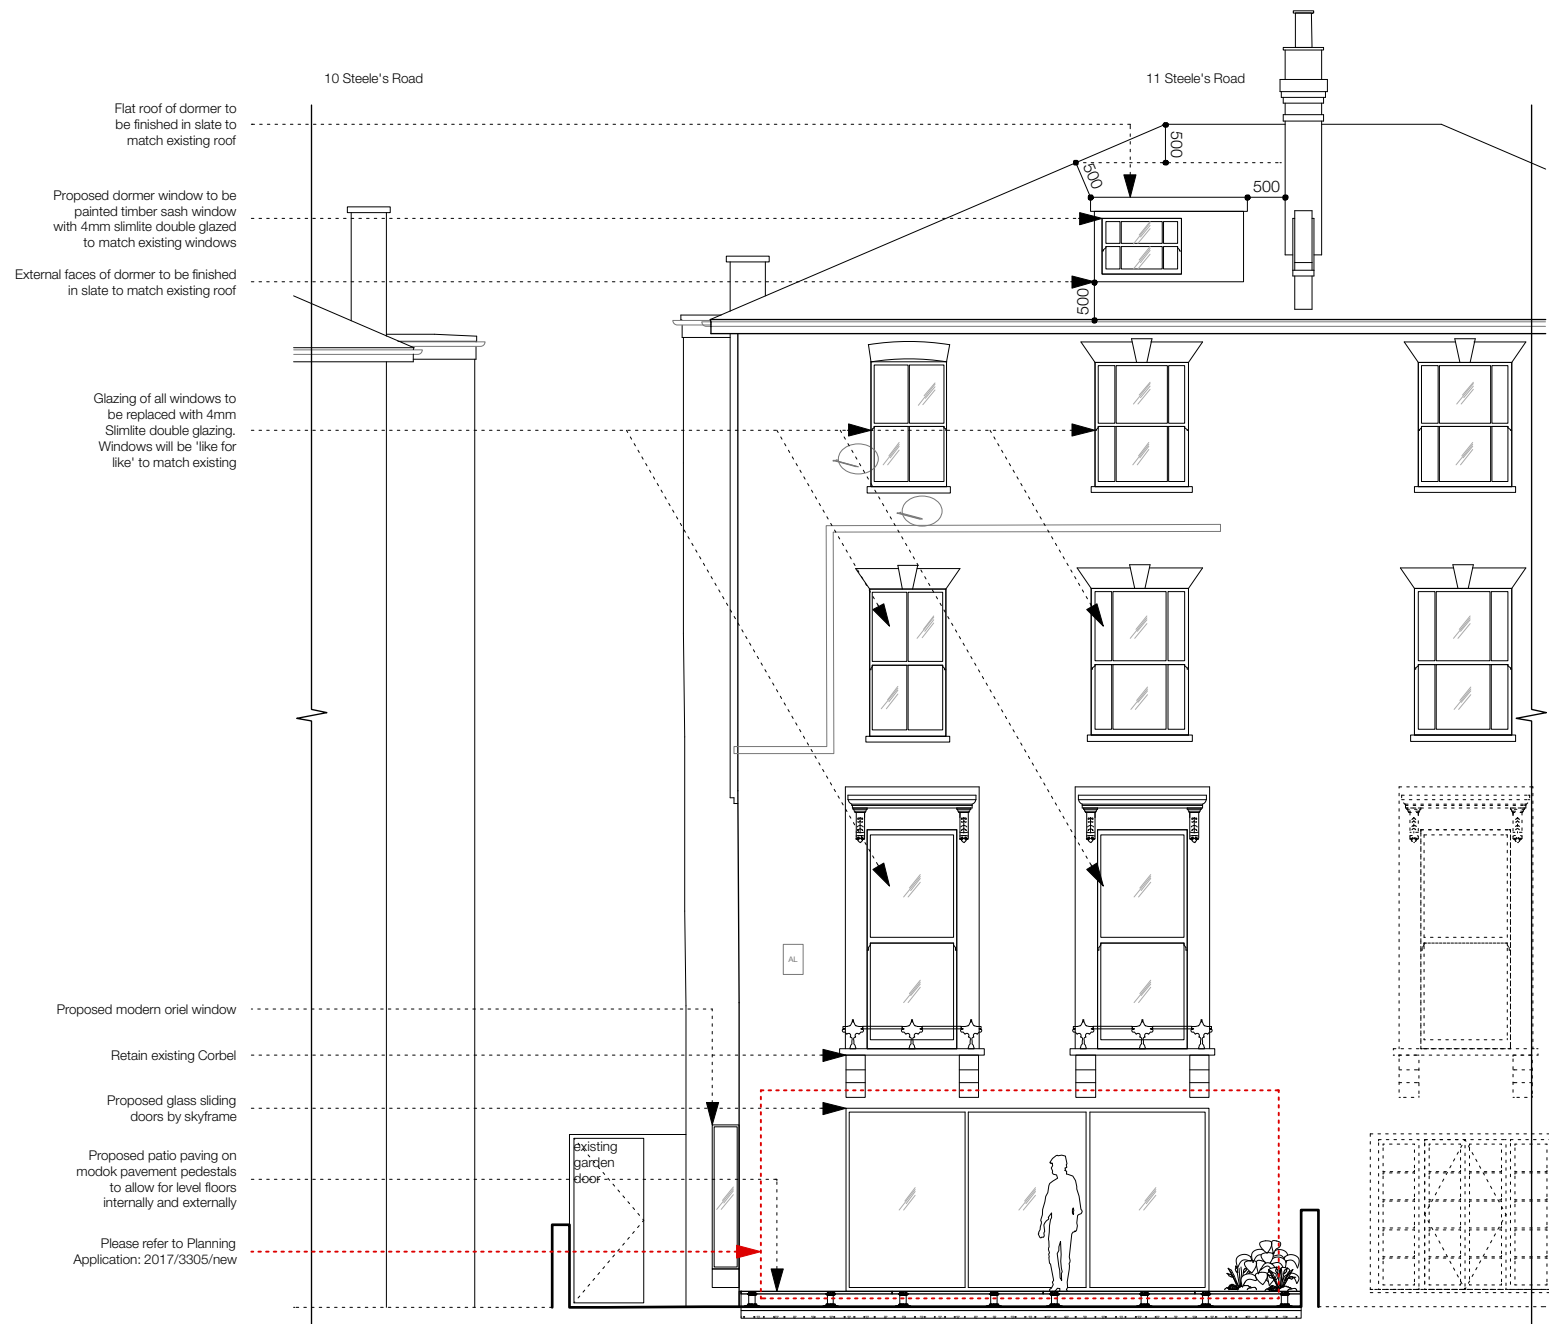

revisions:
_170614: pre-planning issue
A_170718: planning issue

© 2017 johanna molineus architects ltd
check all dimensions on site prior to commencement of the work
if the drawing exceeds the quantities in any way the architects are to be informed before work is commenced
do not scale dimensions from drawing
drawing to be read in conjunction with structural engineer's drawings and specification

client

Jonathan Kandel &
Miri Freud-Kandel

project

11 Steele's Road
Belsize Park
London
NW3 4SE

issue


Planning

drawing title

Proposed Rear Elevation

date	drawn by	revision
May 17	FG	A
scale	checked by	drawing
1:100@A3 JM		258.11 -251

JOHANNA MOLINEUS ARCHITECTS LTD 22 GREAT CHAPEL STREET LONDON W1F 8FR 0207 734 8320
info@johannamolineus.com www.johannamolineus.com

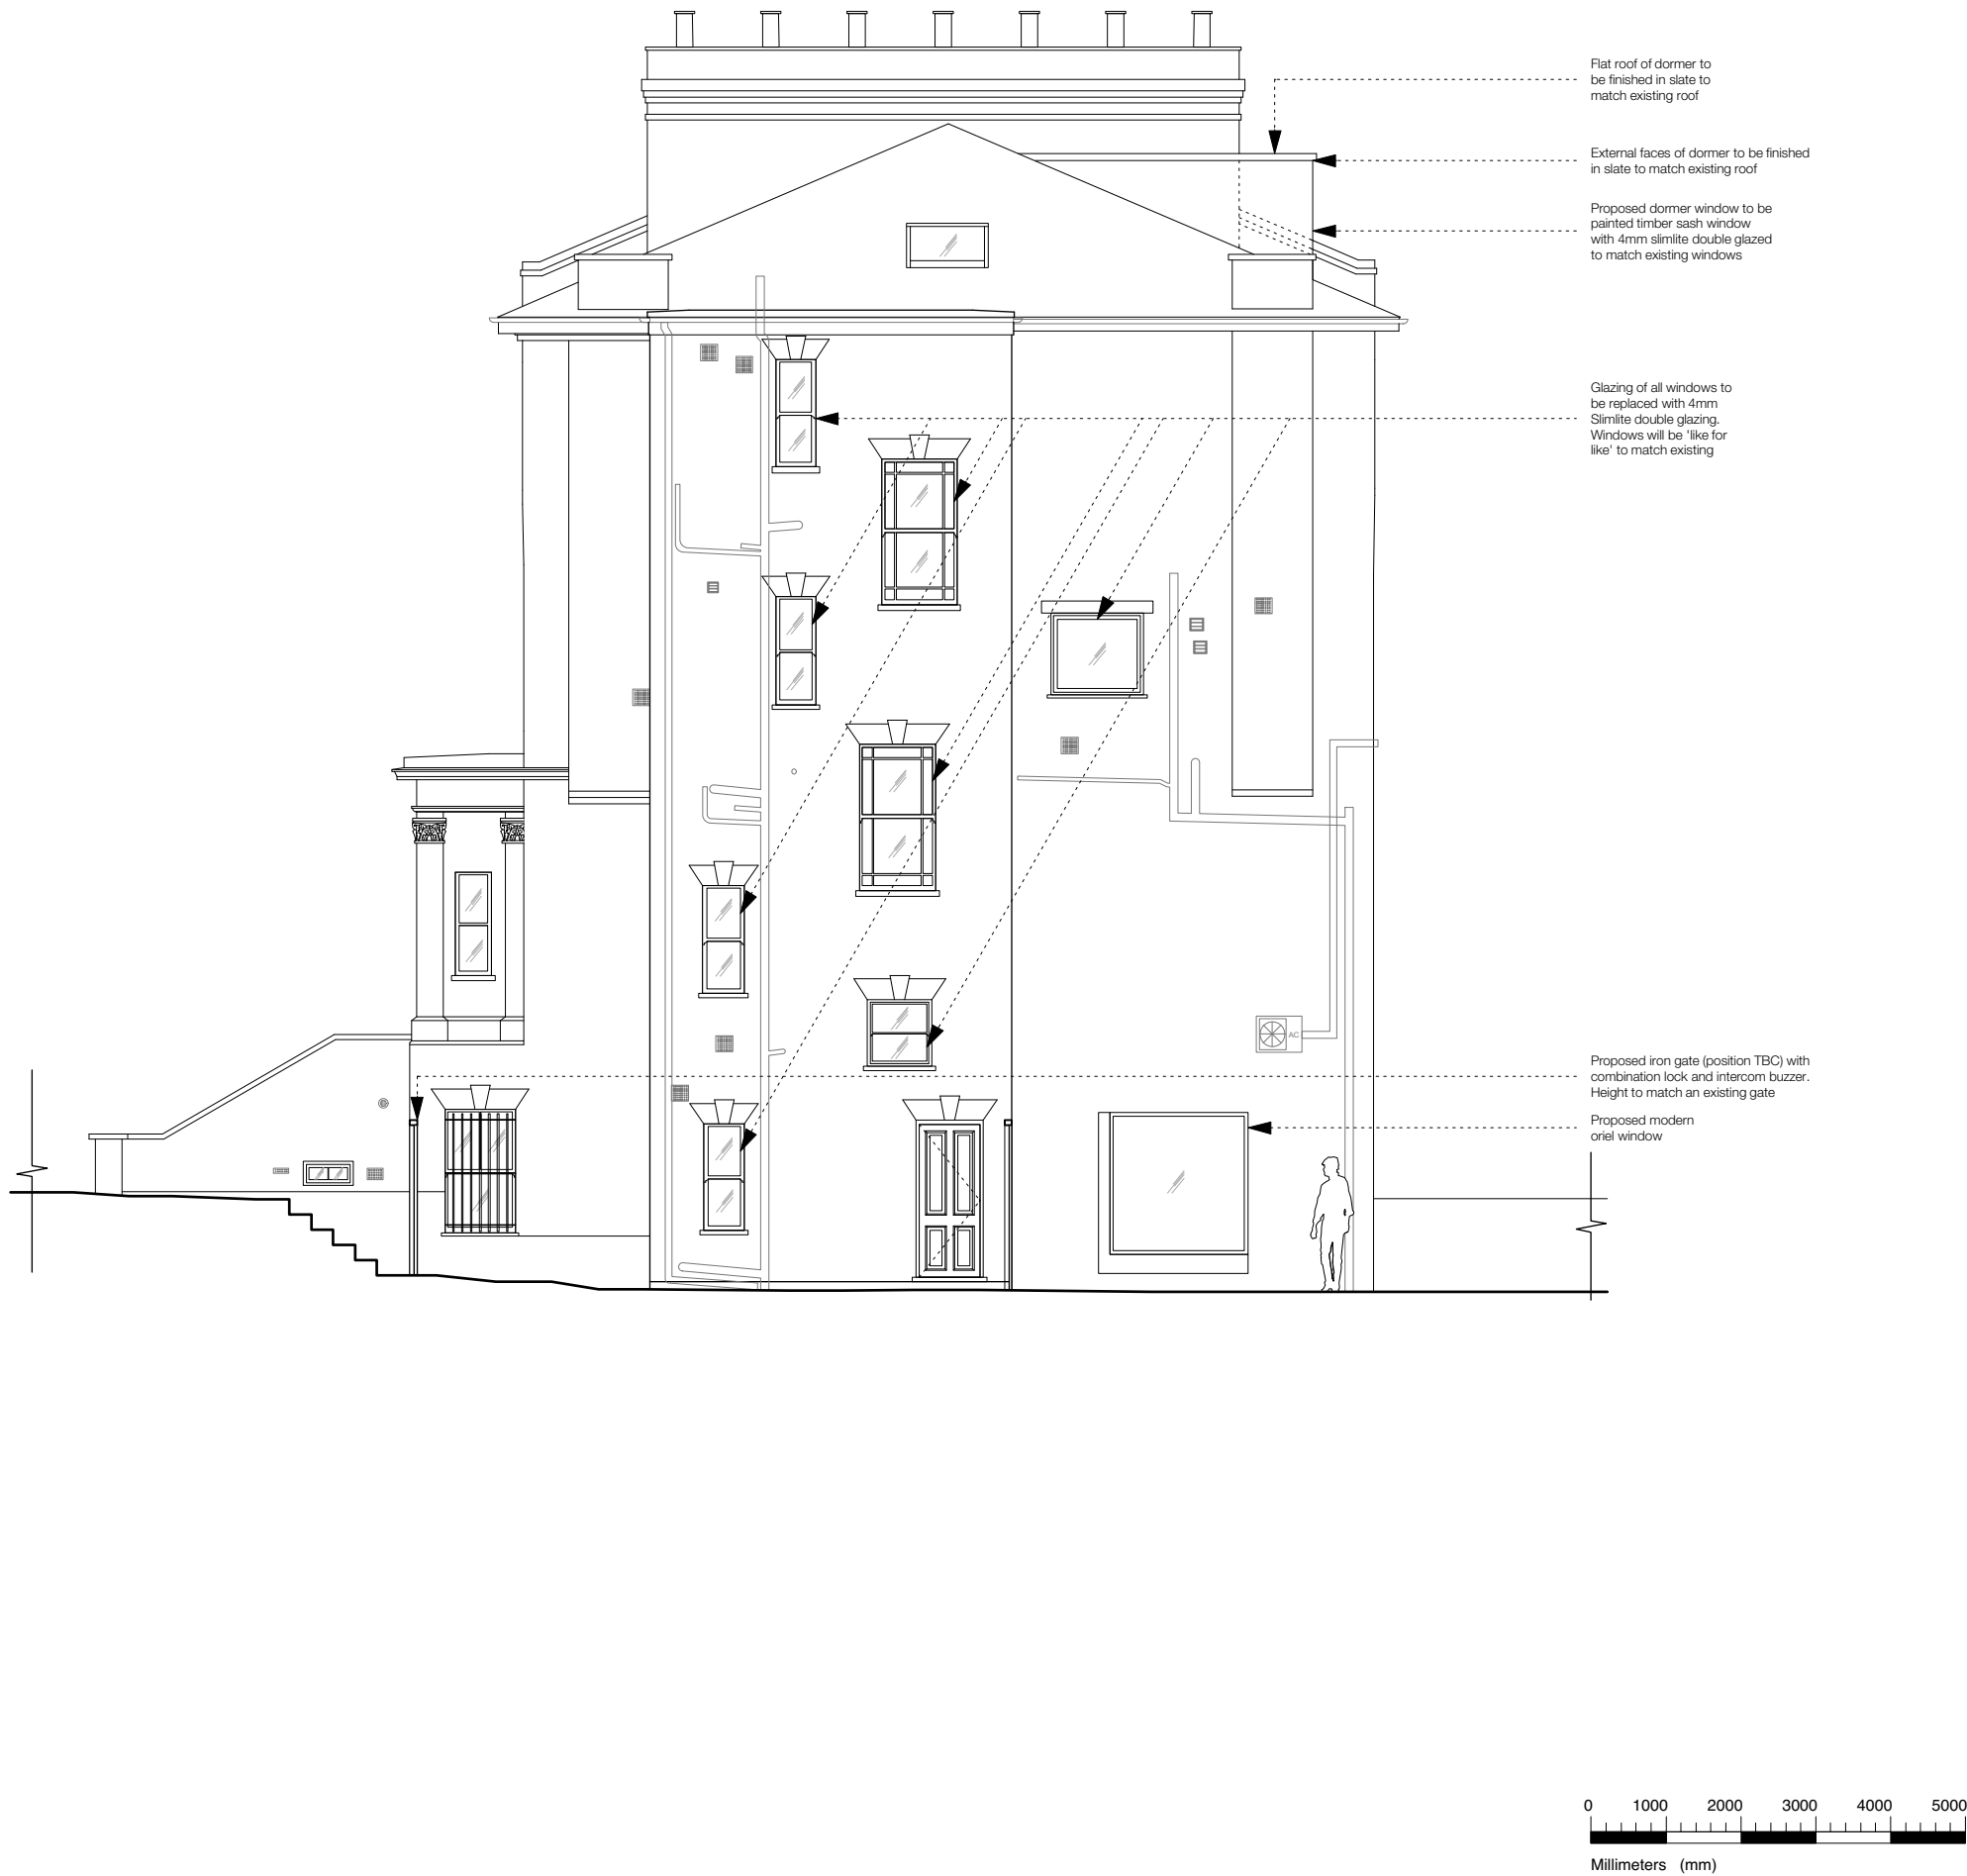

revisions:
_170614: pre-planning issue
A_170718: planning issue

JOHANNA MOLINEUS ARCHITECTS LTD 22 GREAT CHAPEL STREET LONDON W1F 8FR 0207 734 8320
info@johannamolineus.com www.johannamolineus.com

© 2017 johanna molineus architects ltd
check all dimensions on site prior to commencement of the work
if the drawing exceeds the quantities in any way the architects are to be informed before work is commenced
do not scale dimensions from drawing
drawing to be read in conjunction with structural engineer's drawings and specification

client

Jonathan Kandel &
Miri Freud-Kandel

project

11 Steele's Road
Belsize Park
London
NW3 4SE


issue

Planning

drawing title

Proposed Side Elevation

date	drawn by	revision
May 17	FG	A
scale	checked by	drawing
1:100@A3 JM		258.11 -252

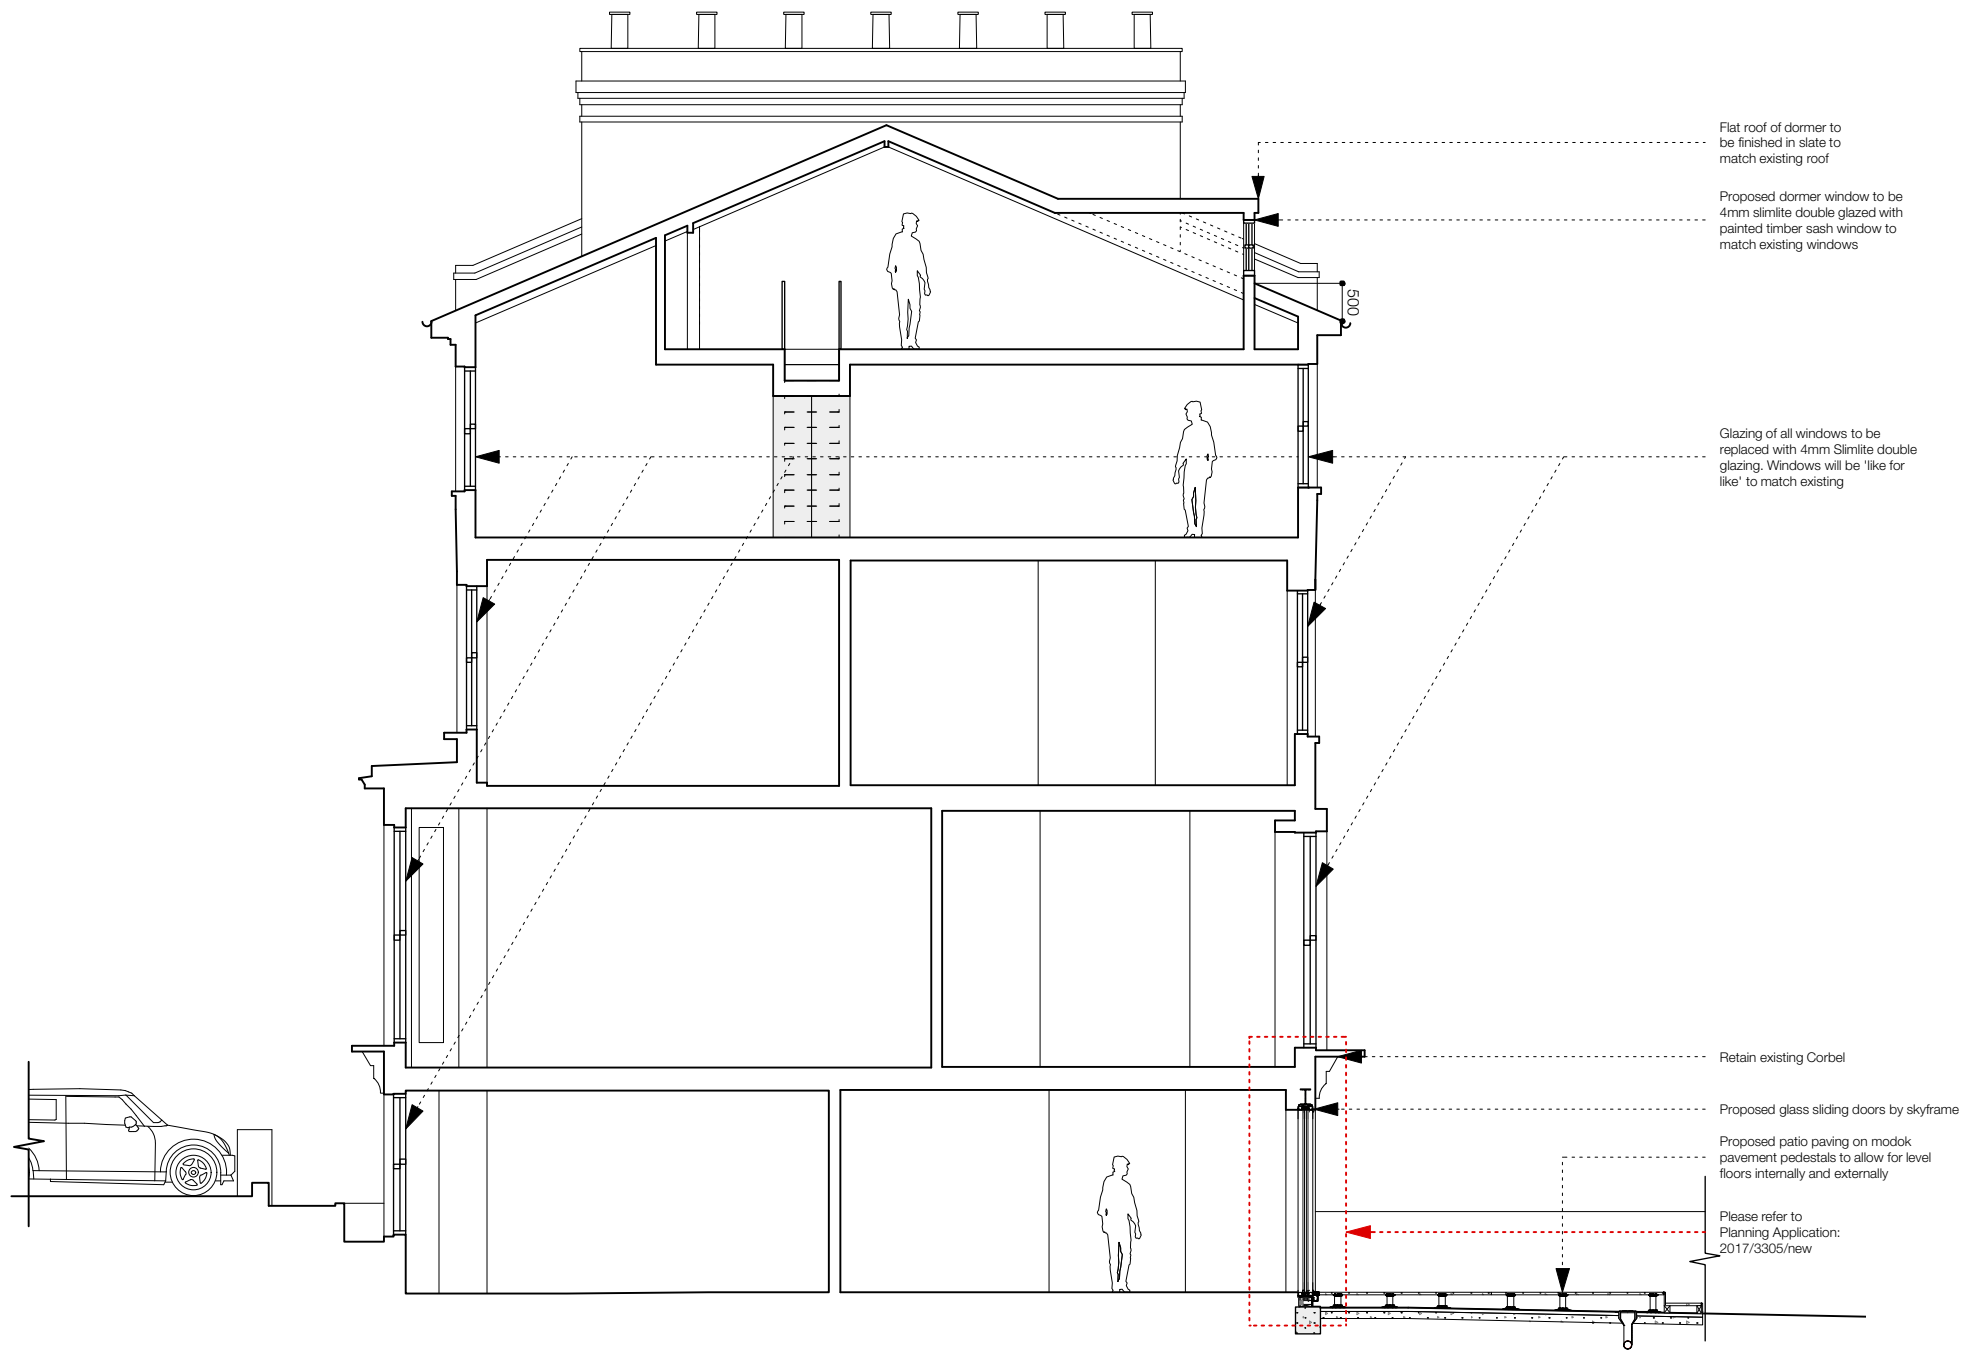

revisions:
_170614: pre-planning issue
A_170718: planning issue

JOHANNA MOLINEUS ARCHITECTS LTD 22 GREAT CHAPEL STREET LONDON W1F 8FR 0207 734 8320
info@johannamolineus.com www.johannamolineus.com

© 2017 johanna molineus architects ltd
check all dimensions on site prior to commencement of the work
if the drawing exceeds the quantities in any way the architects are to be informed before work is commenced
do not scale dimensions from drawing
drawing to be read in conjunction with structural engineer's drawings and specification

client

Jonathan Kandel &
Miri Freud-Kandel

project

11 Steele's Road
Belsize Park
London
NW3 4SE

issue

Planning

drawing title

Proposed Section A

date	drawn by	revision
May 17	FG	A
scale	checked by	drawing
1:100@A3 JM		258.11 -260