

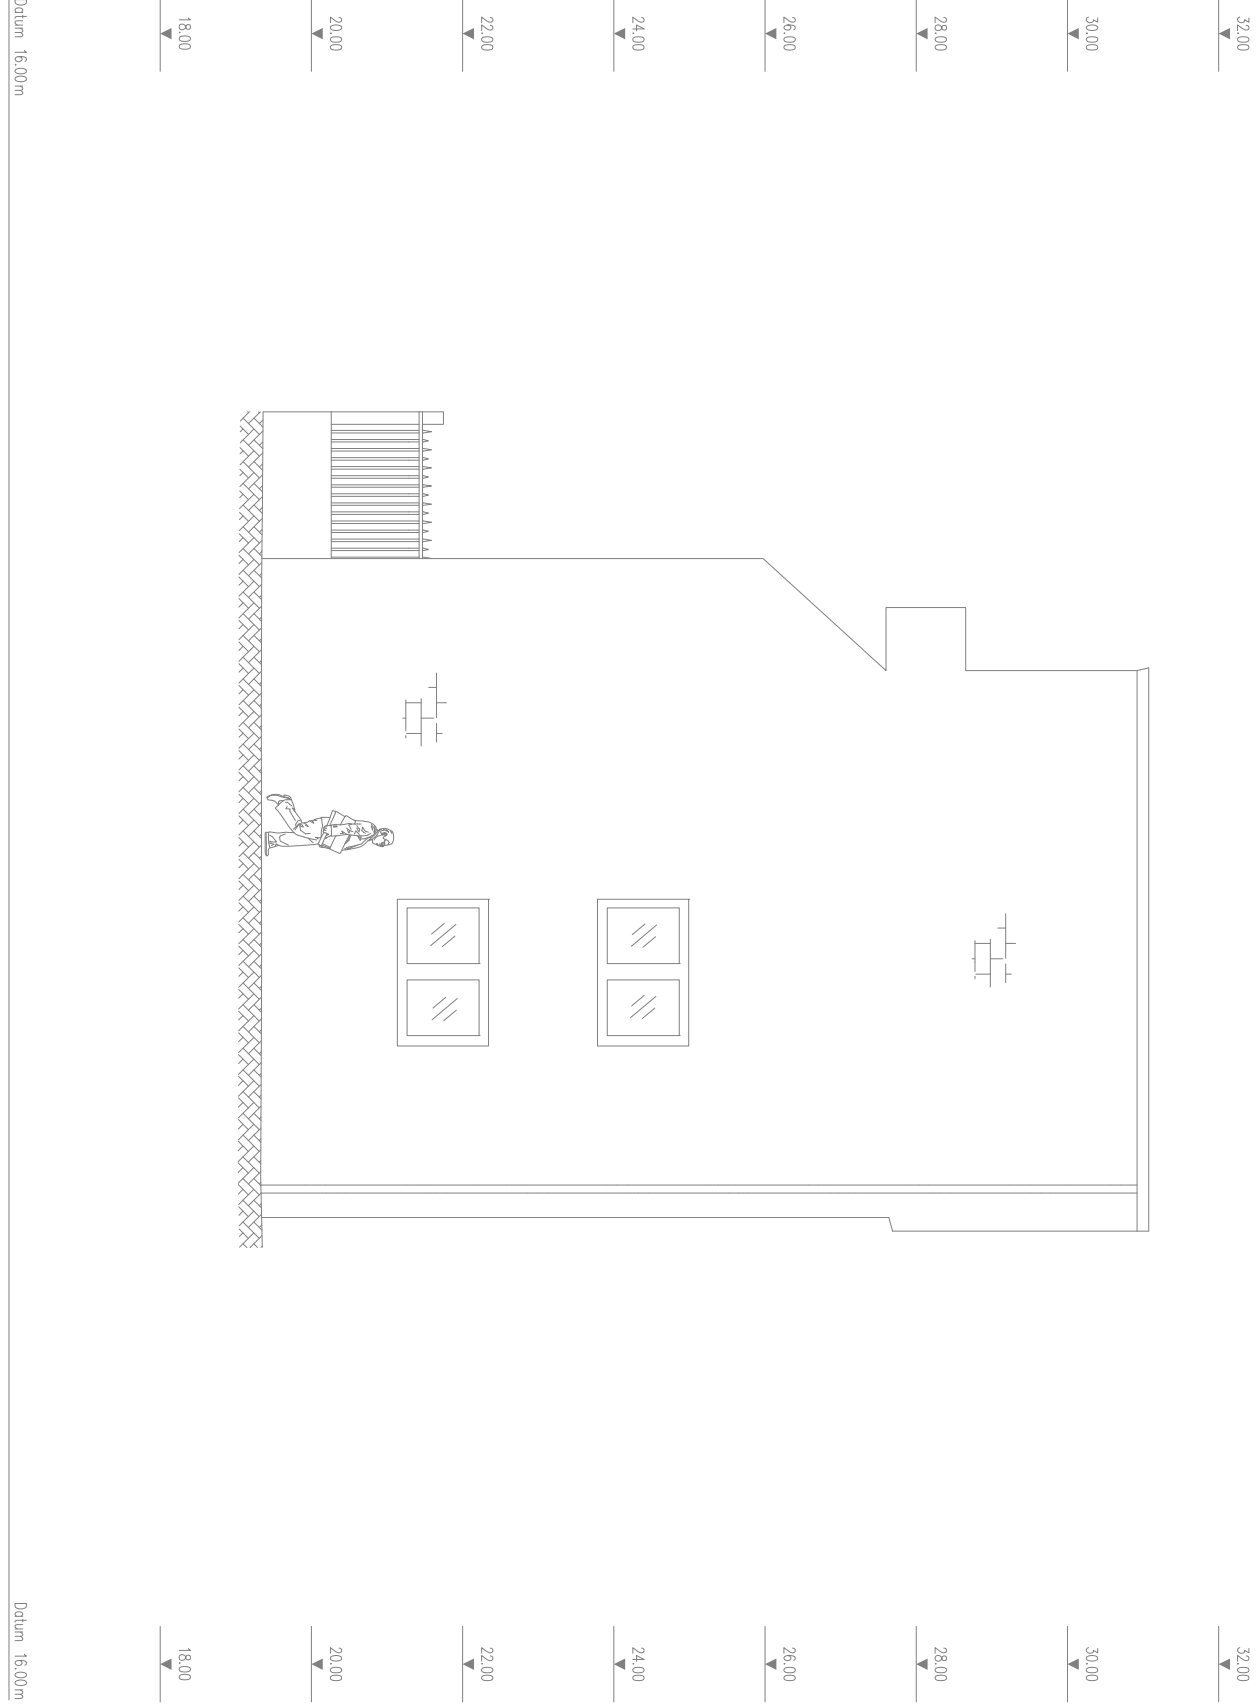


Elevation A
(BLOCK 2 - FLATS 48 - 75)

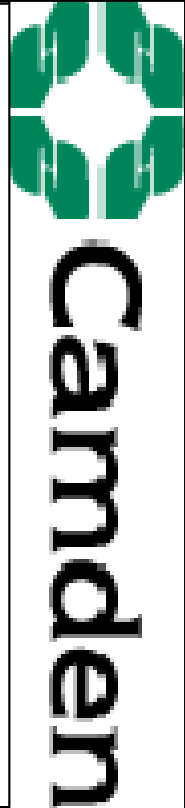

Elevation B

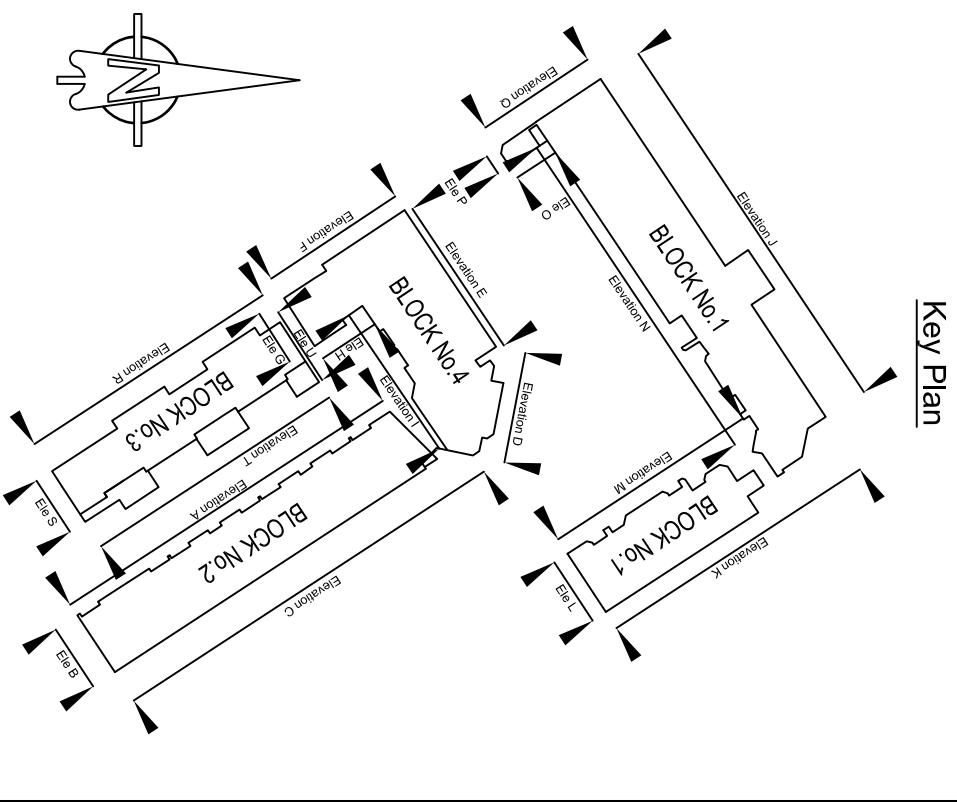

BYA BUTLER & YOUNG ASSOCIATES

Mechanical and Electrical Consulting Engineers
1st Floor, 54-62 Station Road East, Oxted, Surrey RH8 0PG
Telephone 01883 717172 Fax 01883 717174
Website www.bya.co.uk Email enquiries@bya.co.uk

Project
MONICA SHAW COURT
HEATING, GAS AND DOMESTIC WATER
SERVICES REFURBISHMENT

Drawing Title
MONICA SHAW REPLACEMENT HEATING, GAS AND
DOMESTIC WATER SERVICE ABOVE GROUND
DISTRIBUTION PIPE ROUTES
BUILDING ELEVATIONS (BLOCKS 1 TO 4)
(PLANNING SUBMISSION)

| | | | |
|--------------|----------------|-----------------|----------------|
| Scales | 1:100 | 1:100 | 1:100 |
| Drawn | NS | Checked | FF |
| BYA Ref: | 2247 | Drawing Number: | 2595-BYA-M-201 |
| BYA Cat Ref: | 2595-BYA-M-201 | REV: | |