





Elevation J

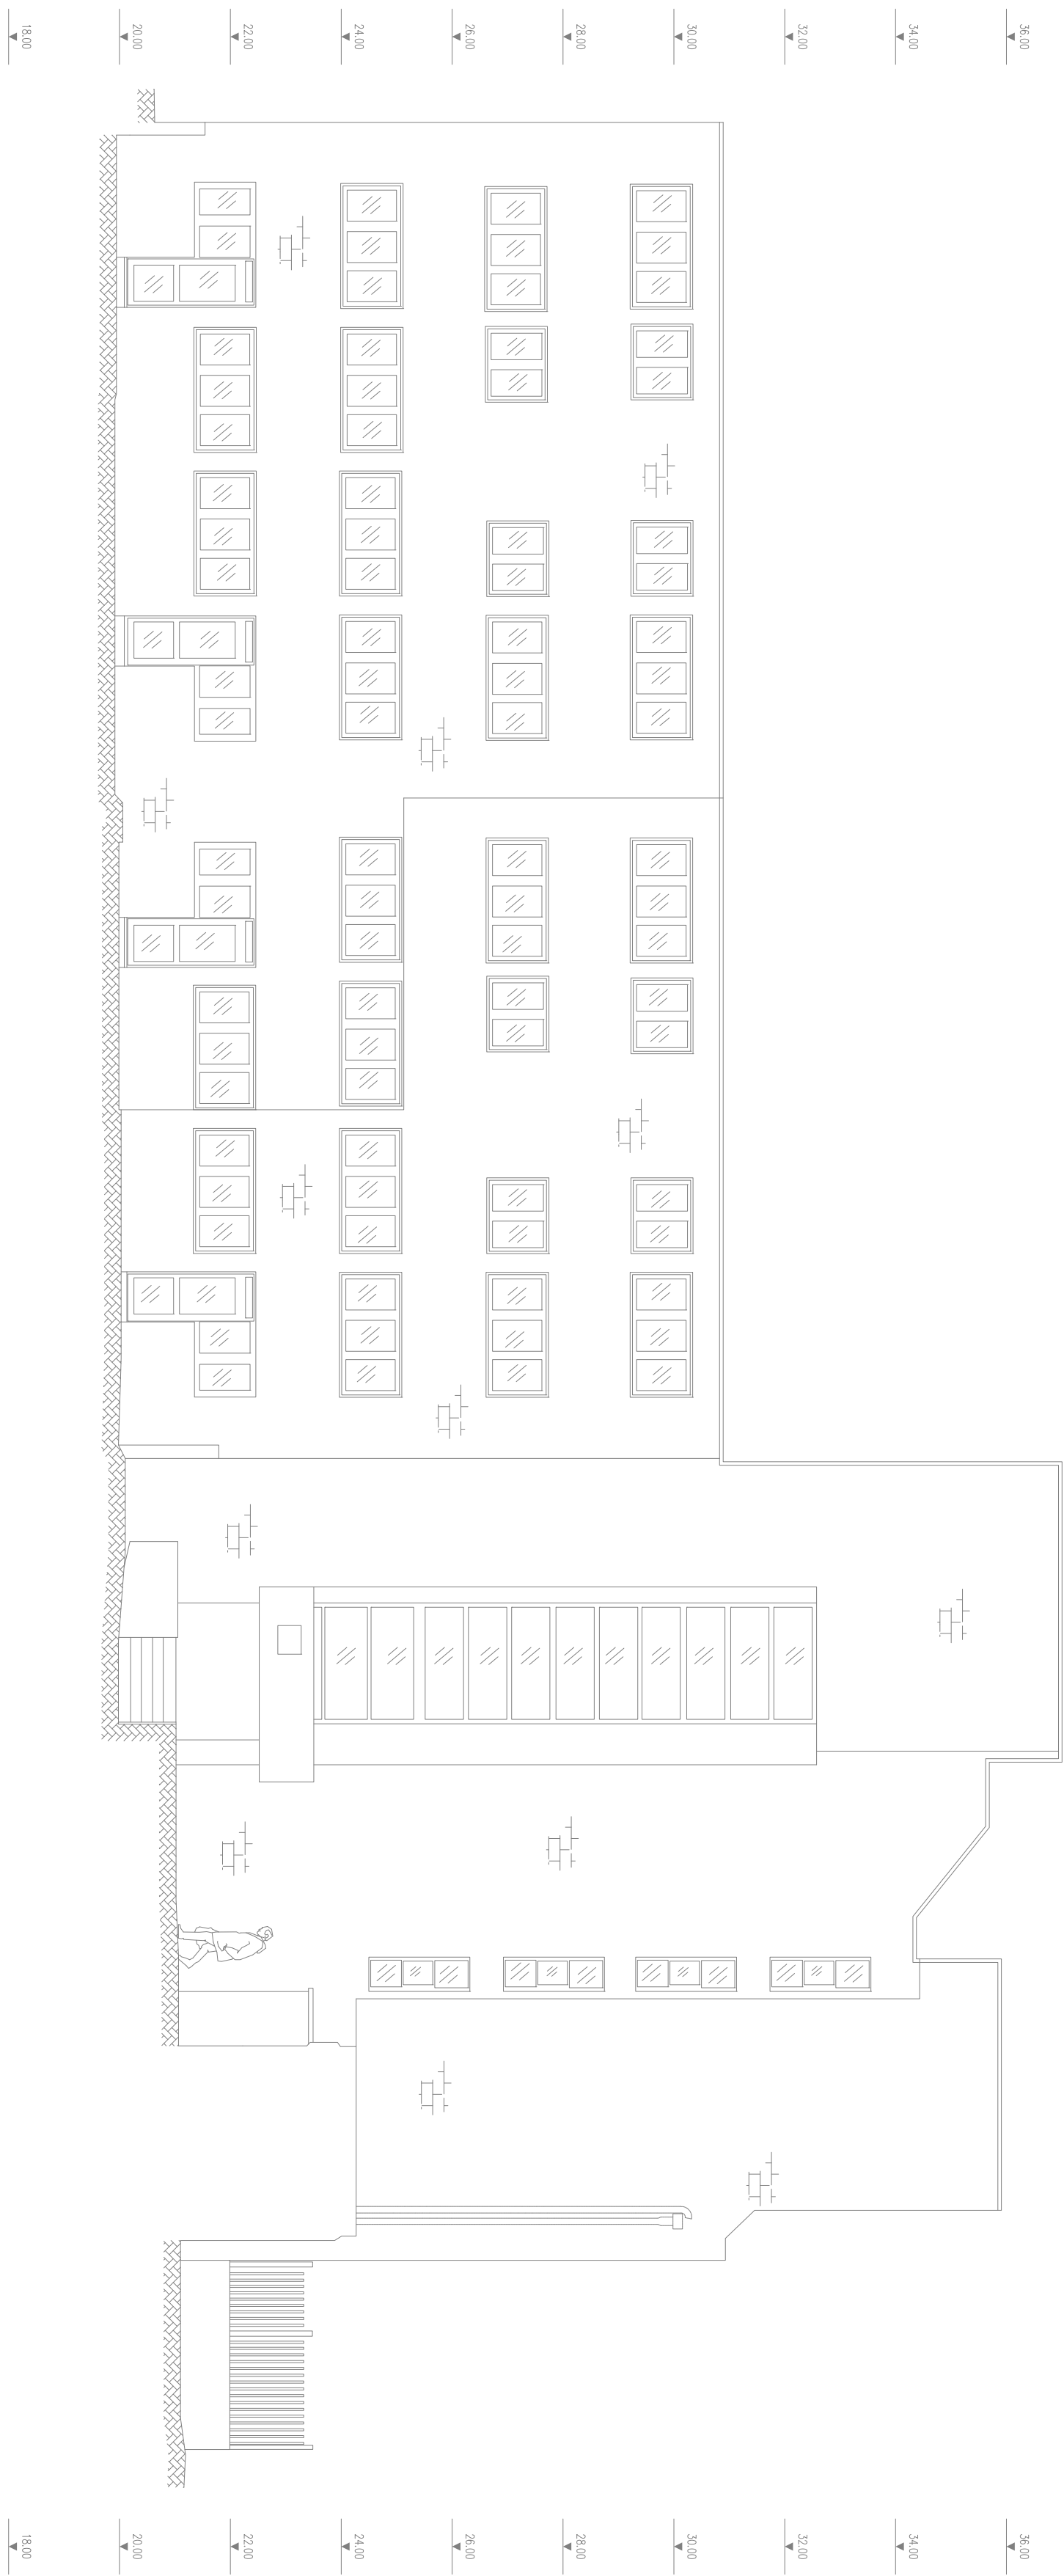

Elevation K

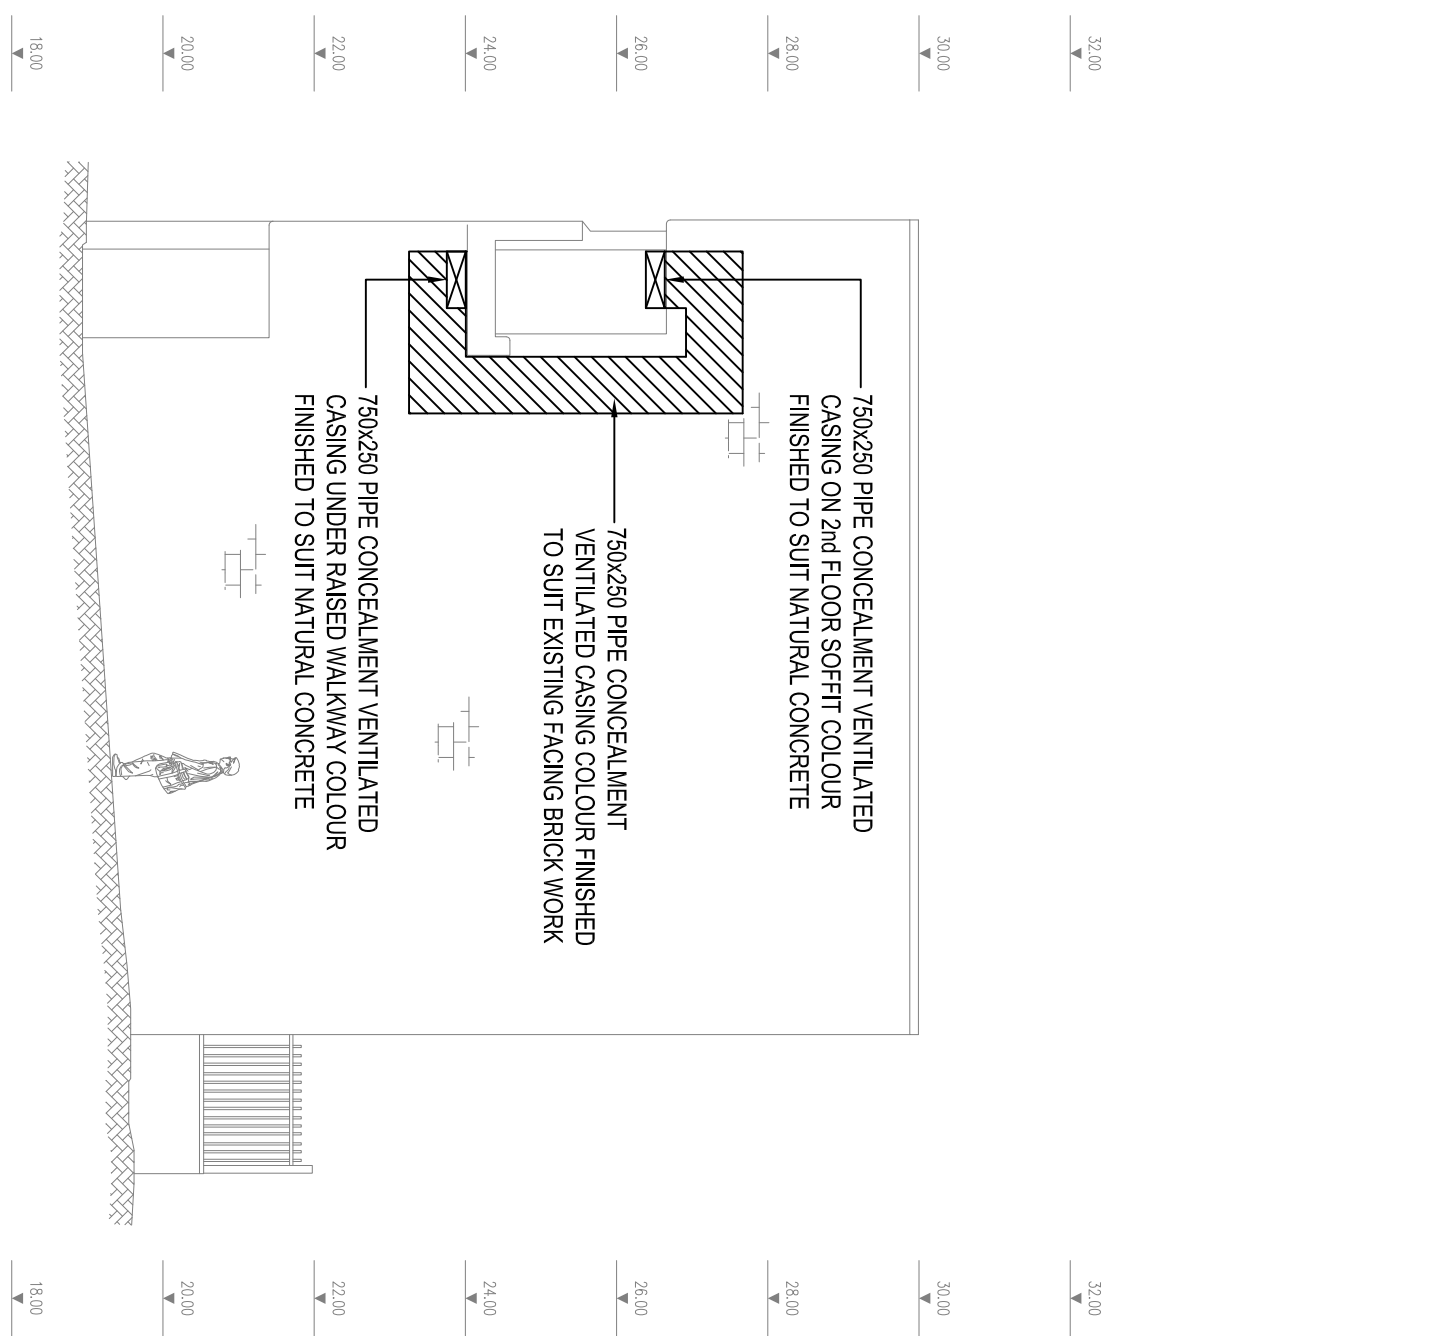

Elevation L
(BLOCK 1 - FLATS 1 -29)

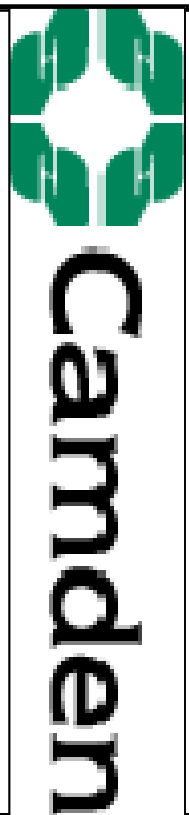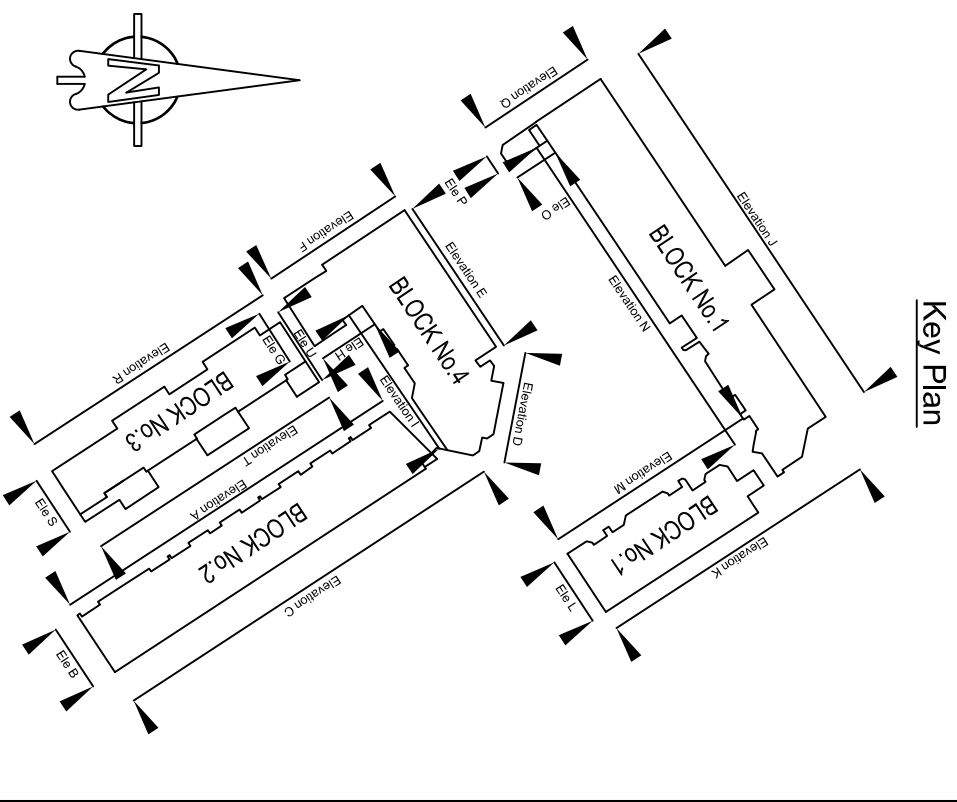

BYA BUTLER & YOUNG ASSOCIATES

Mechanical and Electrical Consulting Engineers
1st Floor, 54-62 Station Road East, Oxley, Surrey RH8 0PG
Telephone 01883 717172 Fax 01883 717174
Website www.bya.co.uk Email enquiries@bya.co.uk

MONICA SHAW COURT
HEATING, GAS AND DOMESTIC WATER
SERVICES REFURBISHMENT

Drawing Title
MONICA SHAW REPLACEMENT HEATING, GAS AND
DOMESTIC WATER SERVICE ABOVE GROUND
DISTRIBUTION PIPE ROUTES
BUILDING ELEVATIONS (BLOCKS 1 TO 4)
(PLANNING SUBMISSION)

Scales	1:100	Kref	1	Dwg Sheet	4 of 7
Drawn	NS	Checked	FF	Date	JULY 17
BYA Ref:	2247	Drawing Number:			2595-BYA-M-201
BYA Cat Ref:	2595-BYA-M-201				