



0 1.0 2.0 3.0 4.0 5.0 M

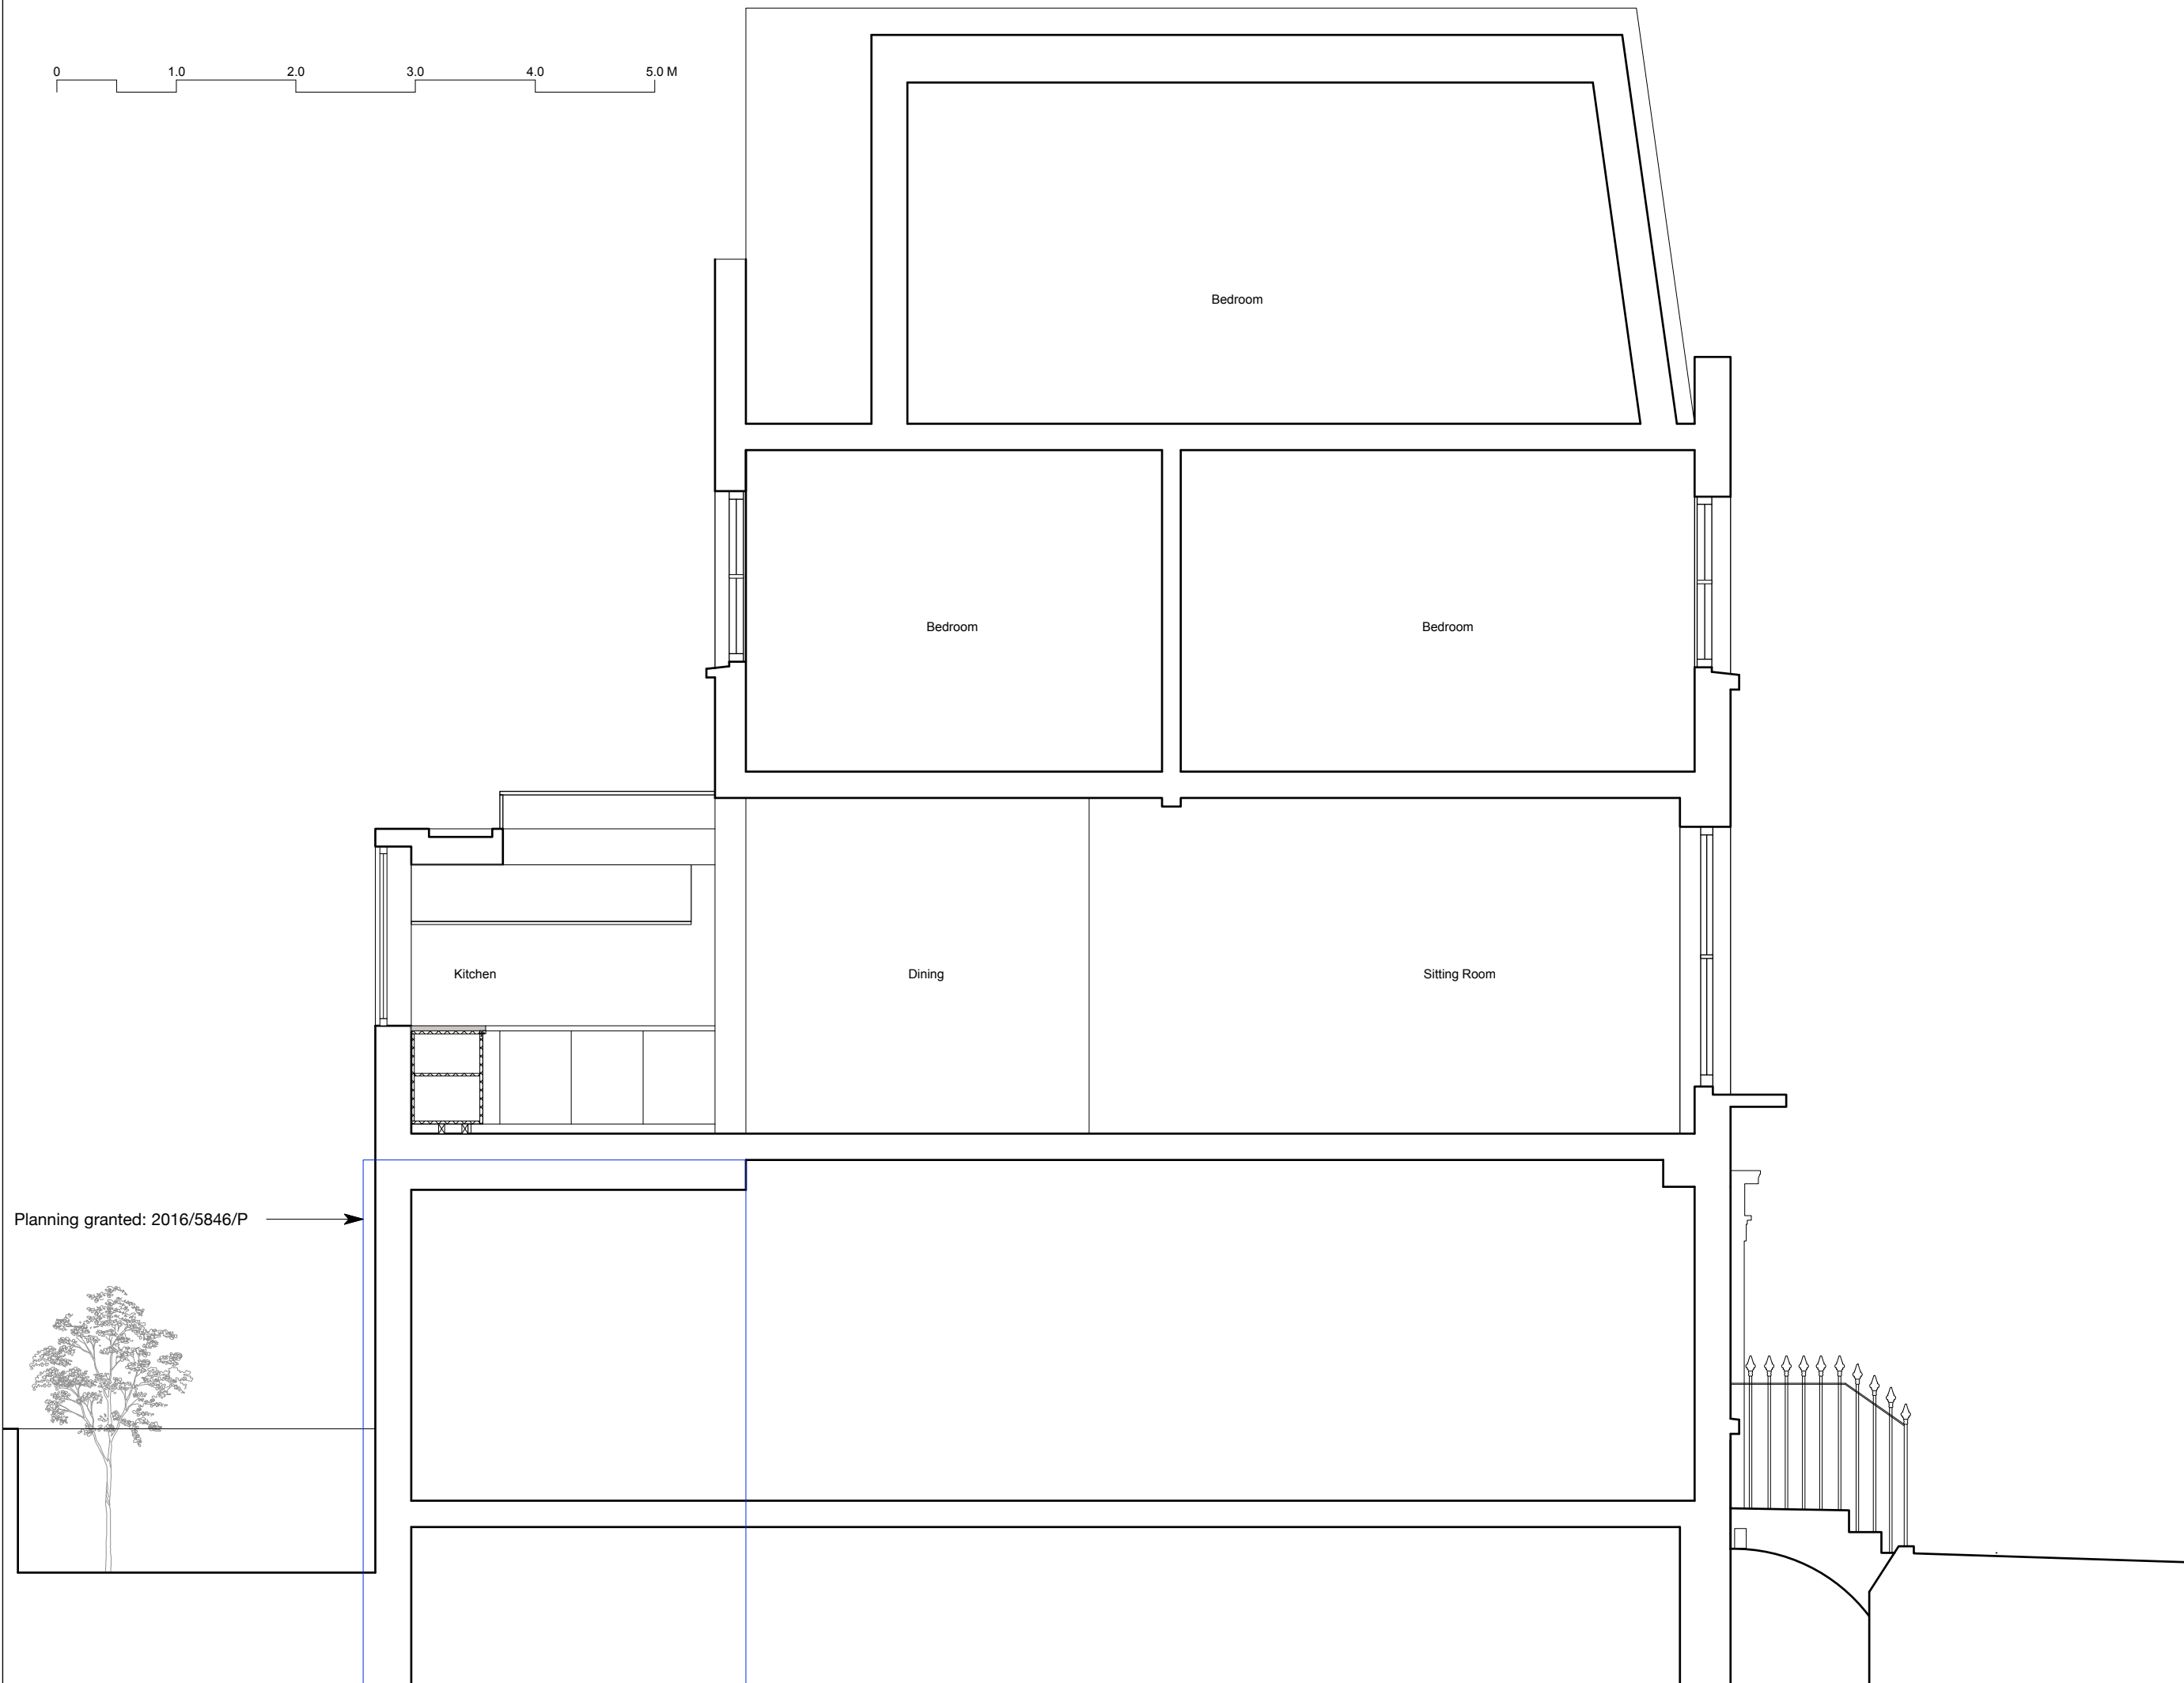

Planning granted: 2016/5846/P →

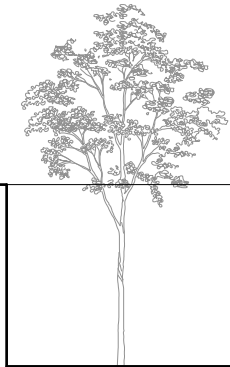

All Drawings and Written Material are the sole property of ZCD Architects and may not be duplicated, published, disclosed or used without expressed written consent.

For construction purposes do not scale from this drawing. All critical dimensions to be checked on site by the contractor and any discrepancies alerted to the Architect. Drawings not for construction unless marked as such.

© COPYRIGHT OF THIS DRAWING REMAINS WITH THE DESIGNER

NOTES

REVISIONS

PROJECT
5B Mornington Terrace

CLIENT
Antonio Saffiotti

DRAWING TITLE
Proposed Section AA

STATUS Planning

PROJ NO. 1770

DWG NO. P-230

SCALE 1:50 @ A3

FIRST ISSUED 28 July '17

DRAWN BY RA

CHECKED CW

ZCD Architects

Studio 107 Netil House
1 Westgate Street
London E8 3RL
tel : 0203 095 9762
info@zcdarchitects.co.uk
www.zcdarchitects.co.uk