



LAND LOCATION - 1:1250 SCALE

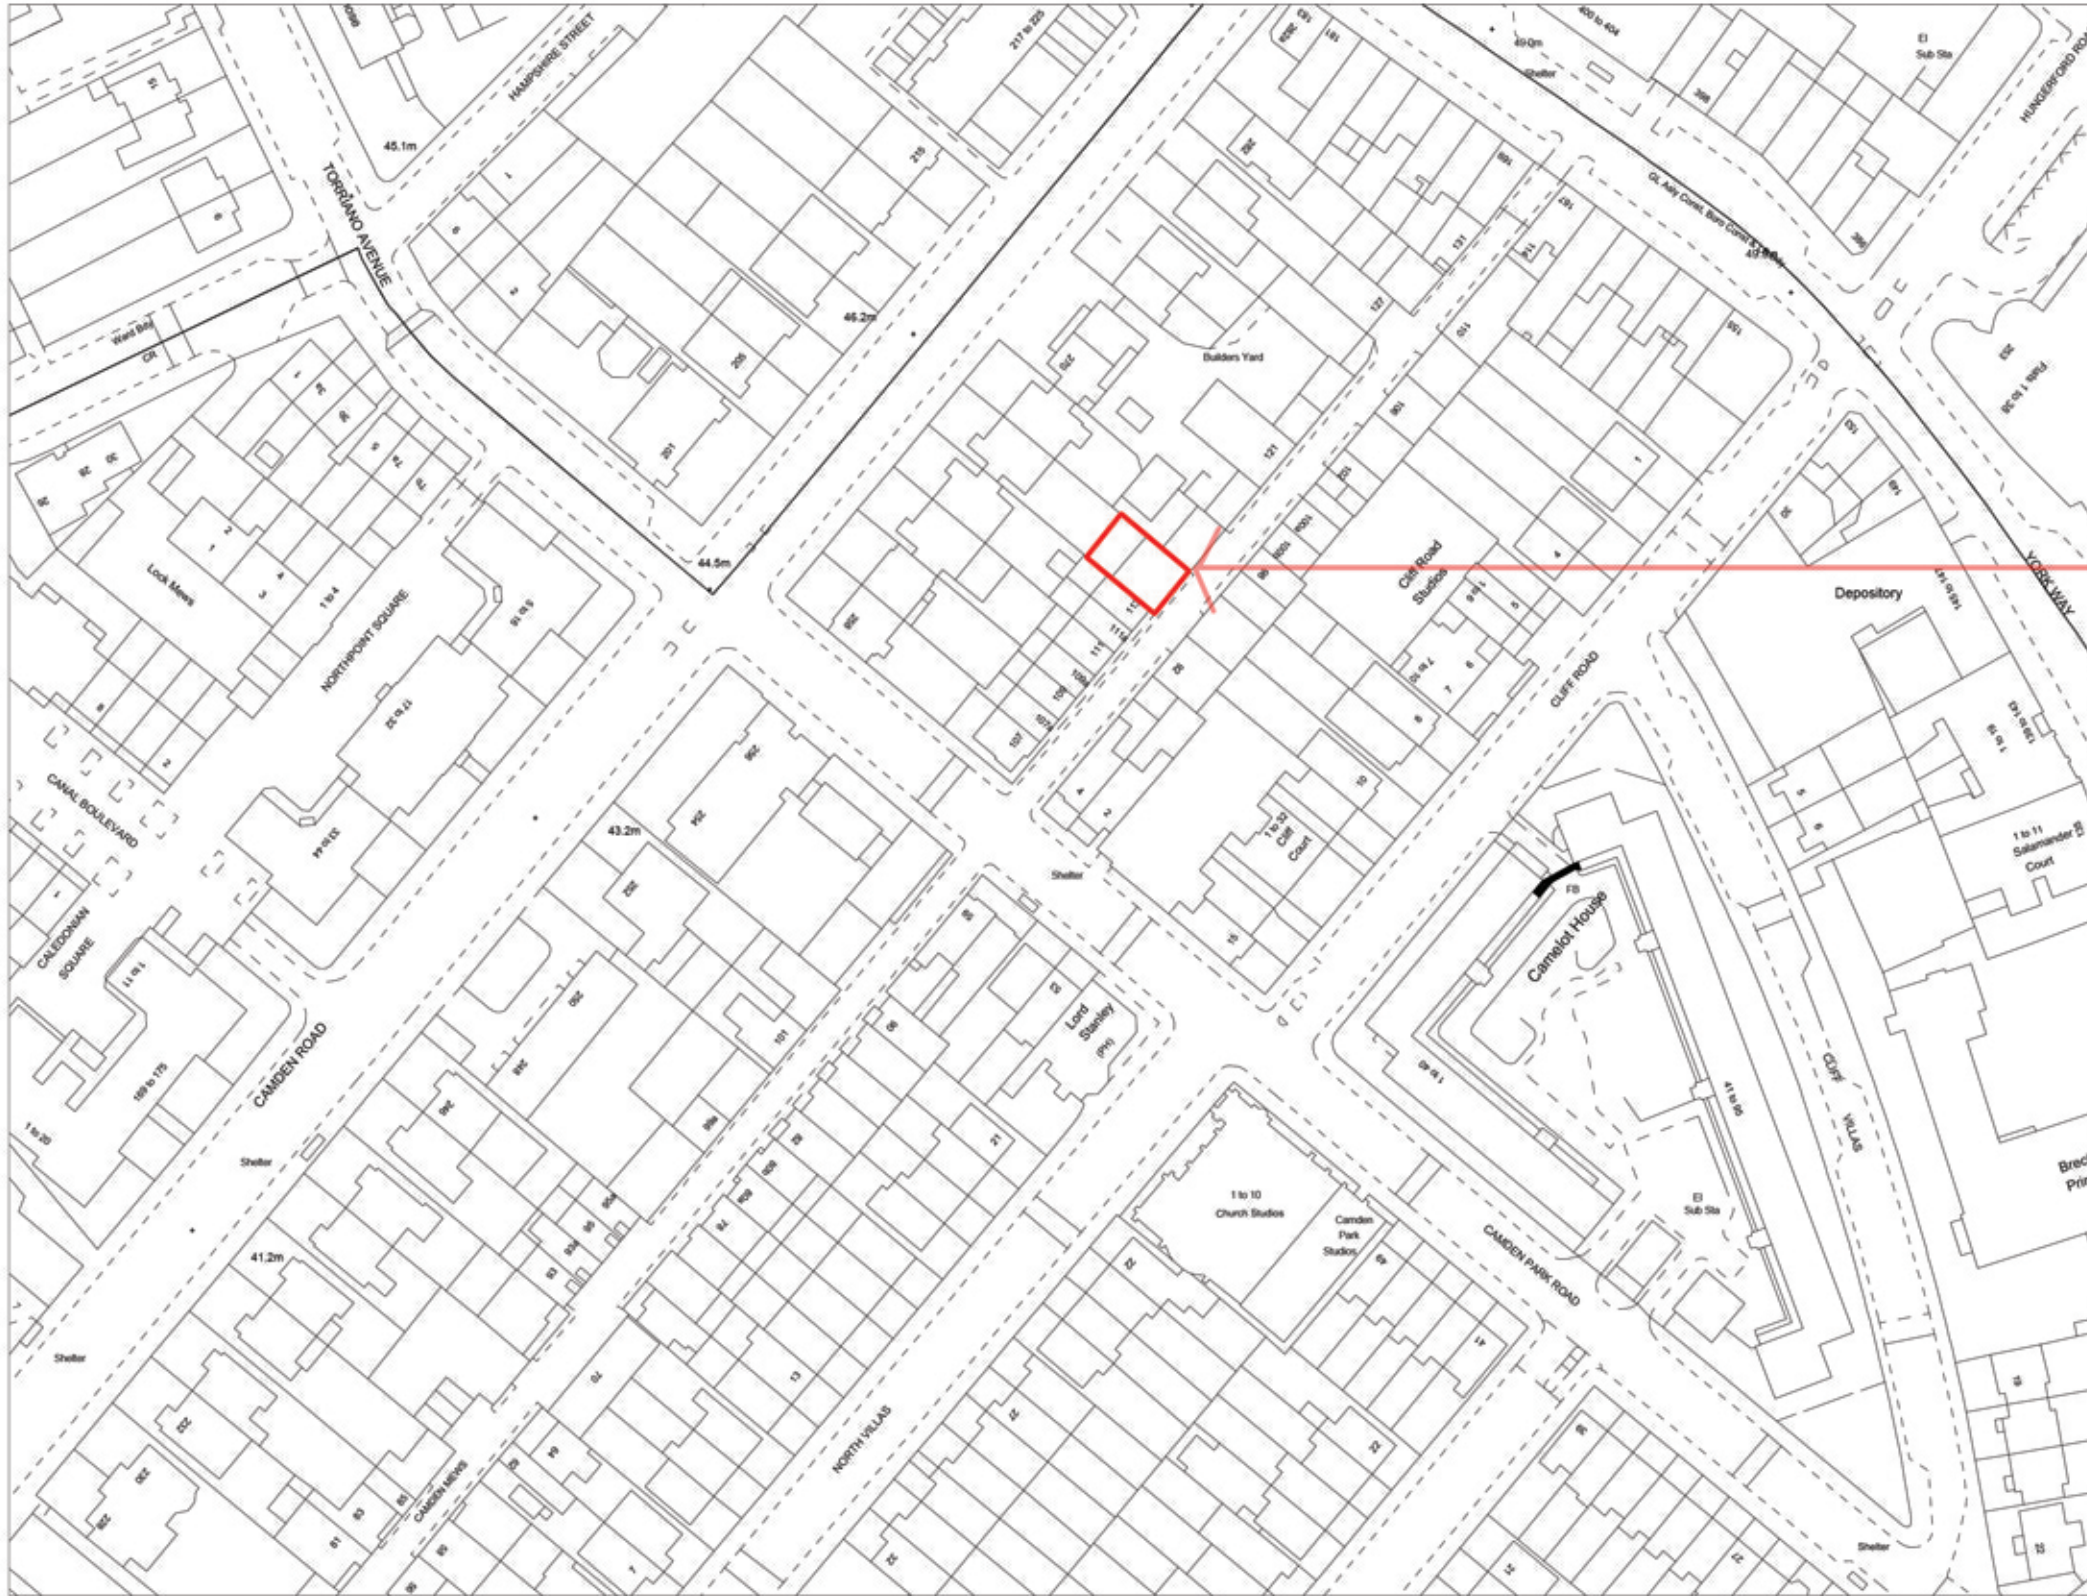


**LAND
LOCATION**

OS MAP

Do not scale this drawing. All drawings are to be read in conjunction with a Measured Survey. Any discrepancies between these documents shall be brought to the attention of the architect. Drawings as instruments of service remain the property of architect and are protected under common law copyright provisions.

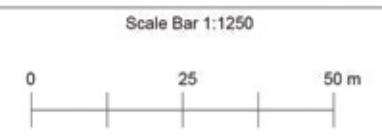

Issue	Date	Comments
00	26.07.17	Planning Application

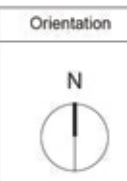

Antonio Romeo
Chartered Architect

Project title:	Proposed extension to the rear and minor alterations to the front of 115 Camden Mews, NW1 9AH		
Drawing title:	Land Location		
Client :	Ms Dawn Lennon	Scale :	1:1250@A3
Dwg n :	PA_003_01	Date :	July 2017