





SIGNAGE SPECIFICATIONS

ITEM B -
5no New compact fixed awnings with white text to valance
Size: 3500mm wide
Scale: 1:20


3no

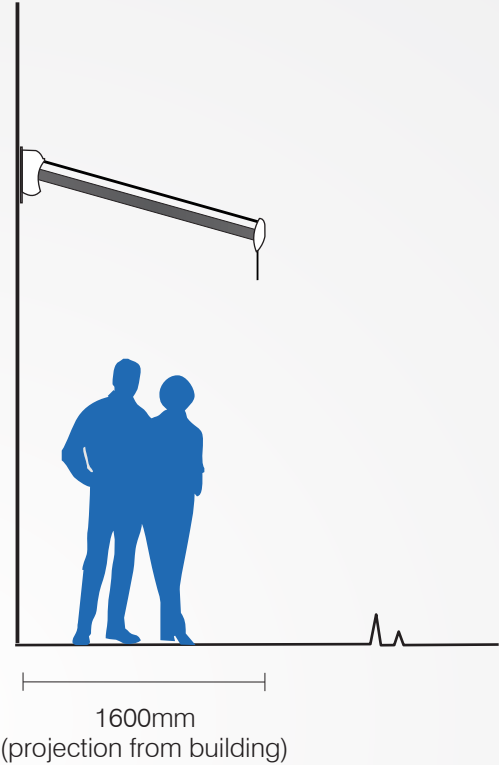


2no

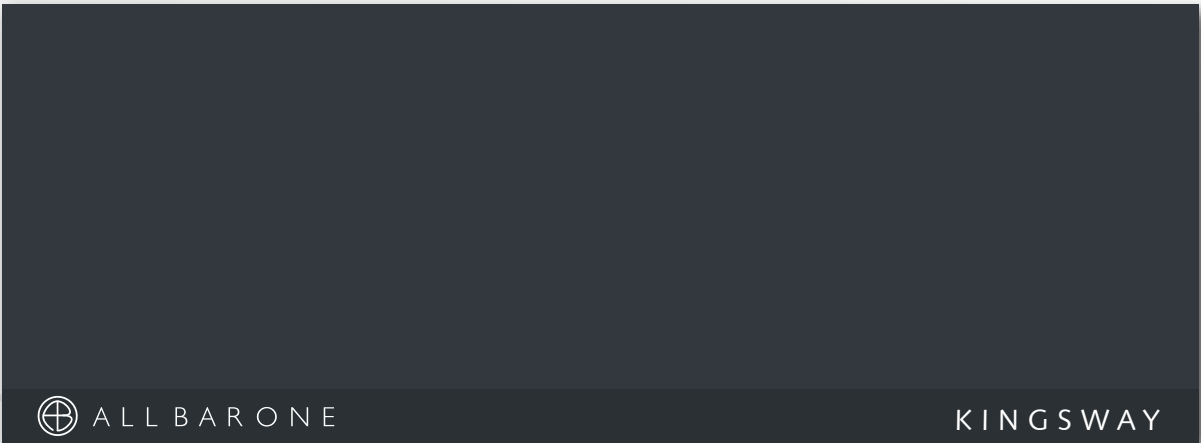


ITEM E -
01no Individual built up copper lettering with new LED trough lighting.
Size: 2300mm x 166mm
Scale: 1:20


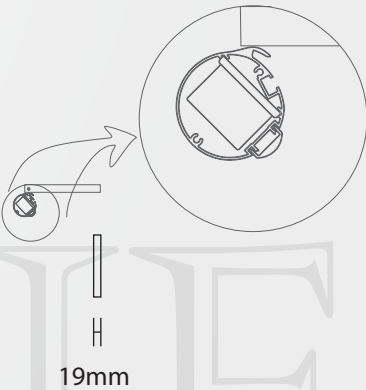




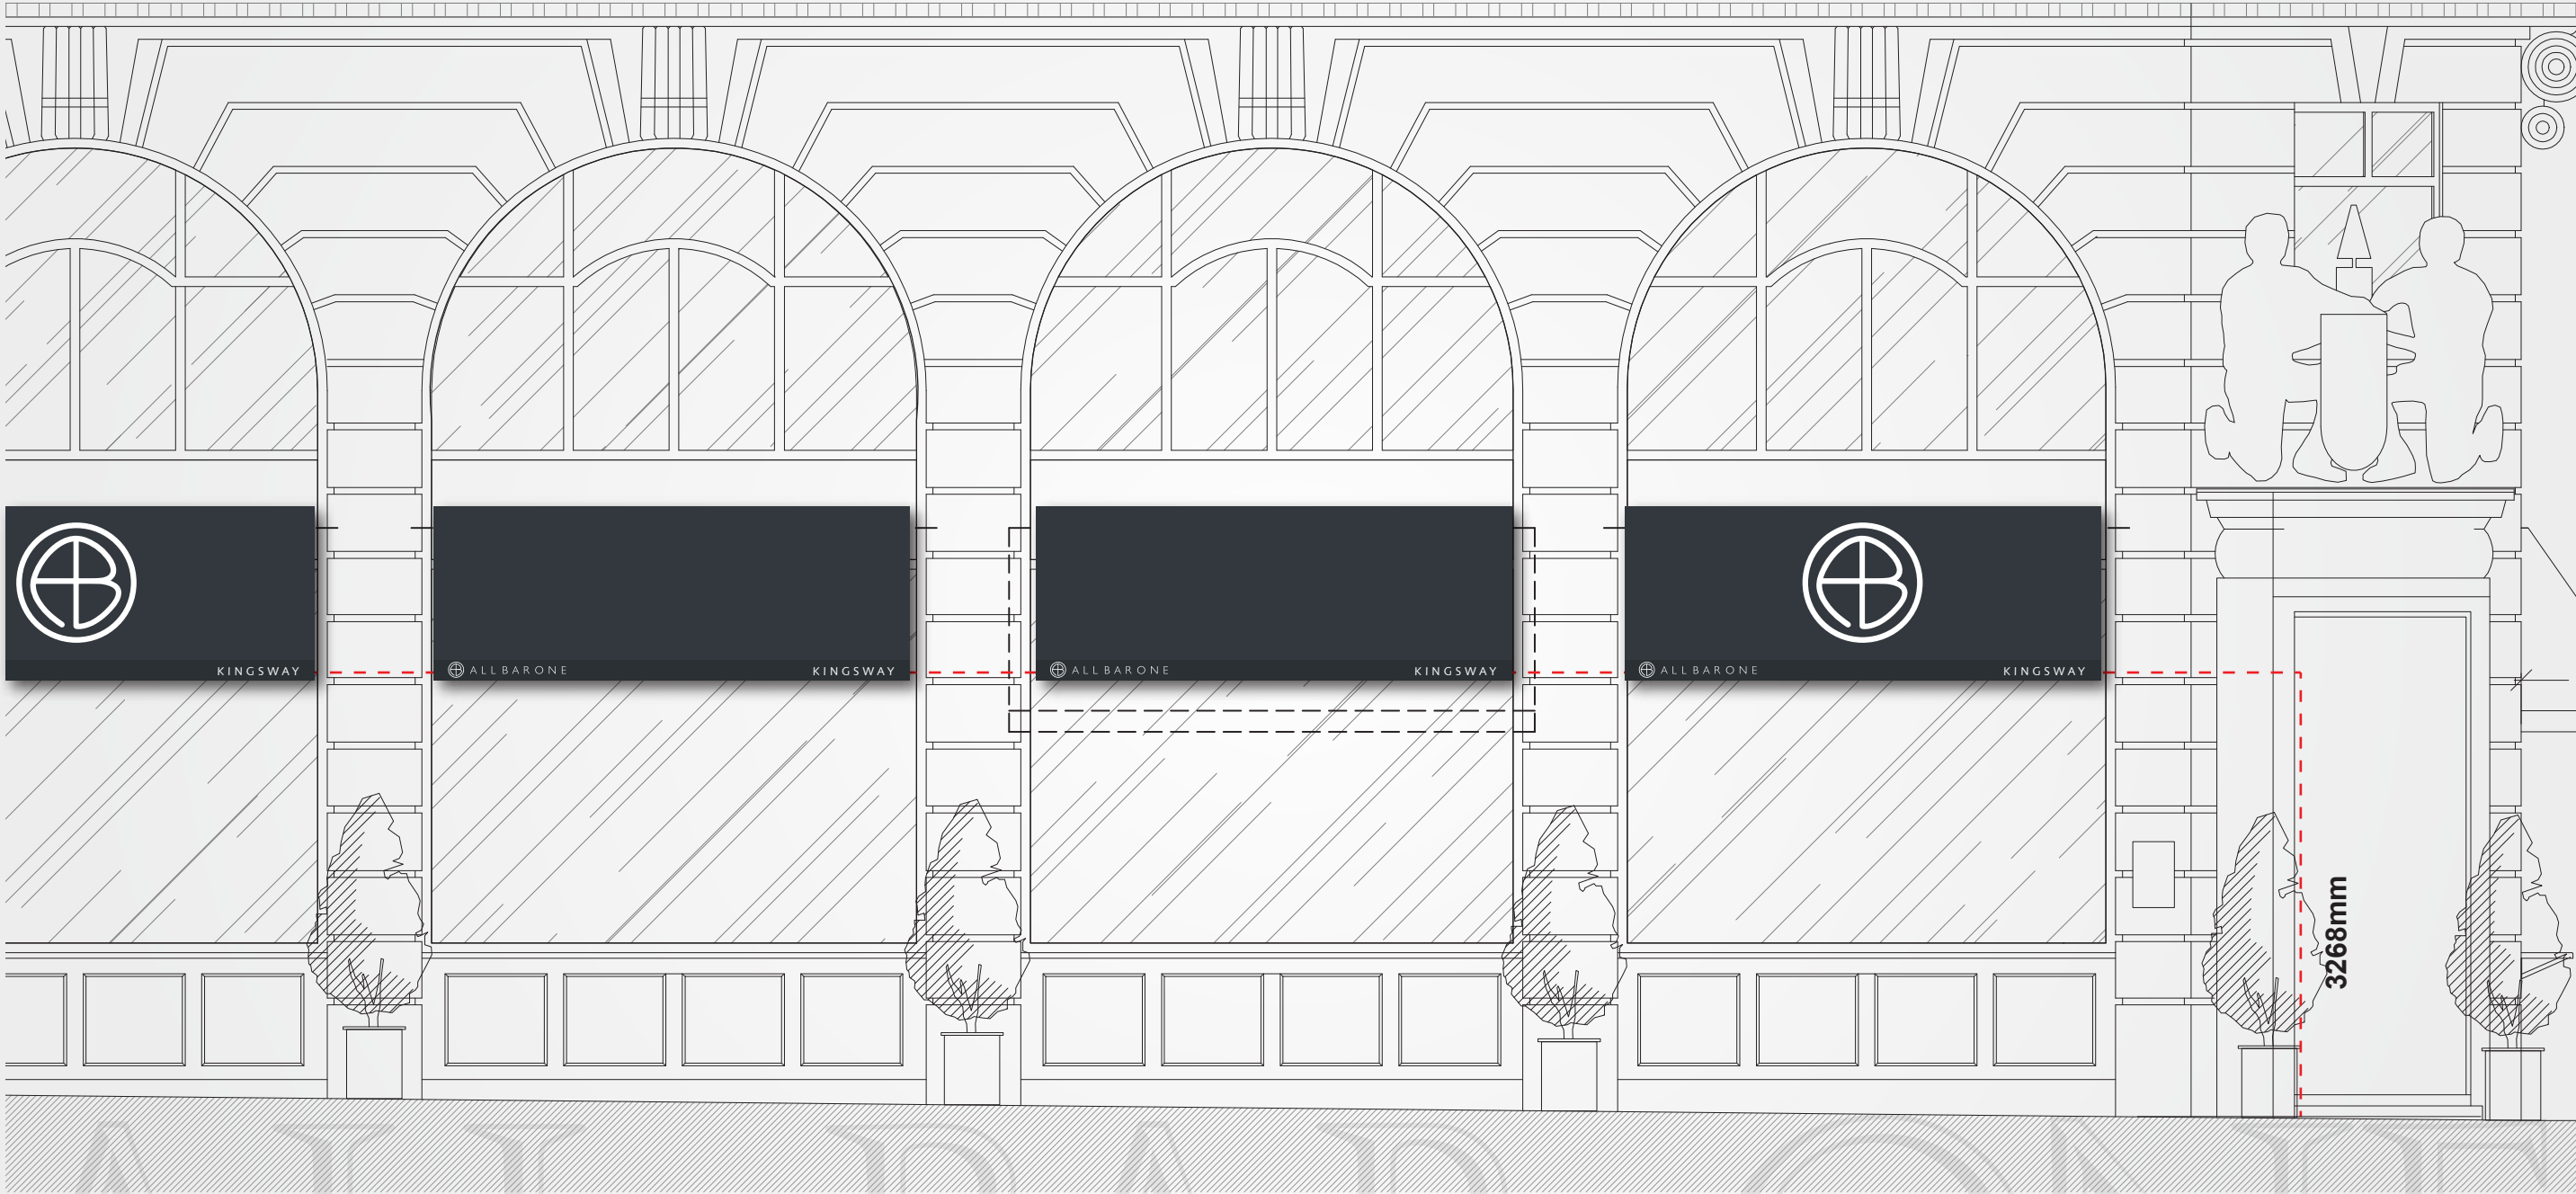


PROPOSED ELEVATION C-C ALONG REMNANT STREET

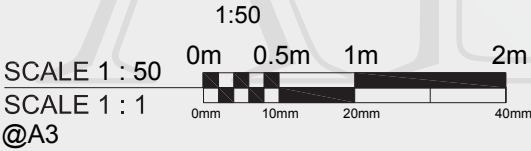


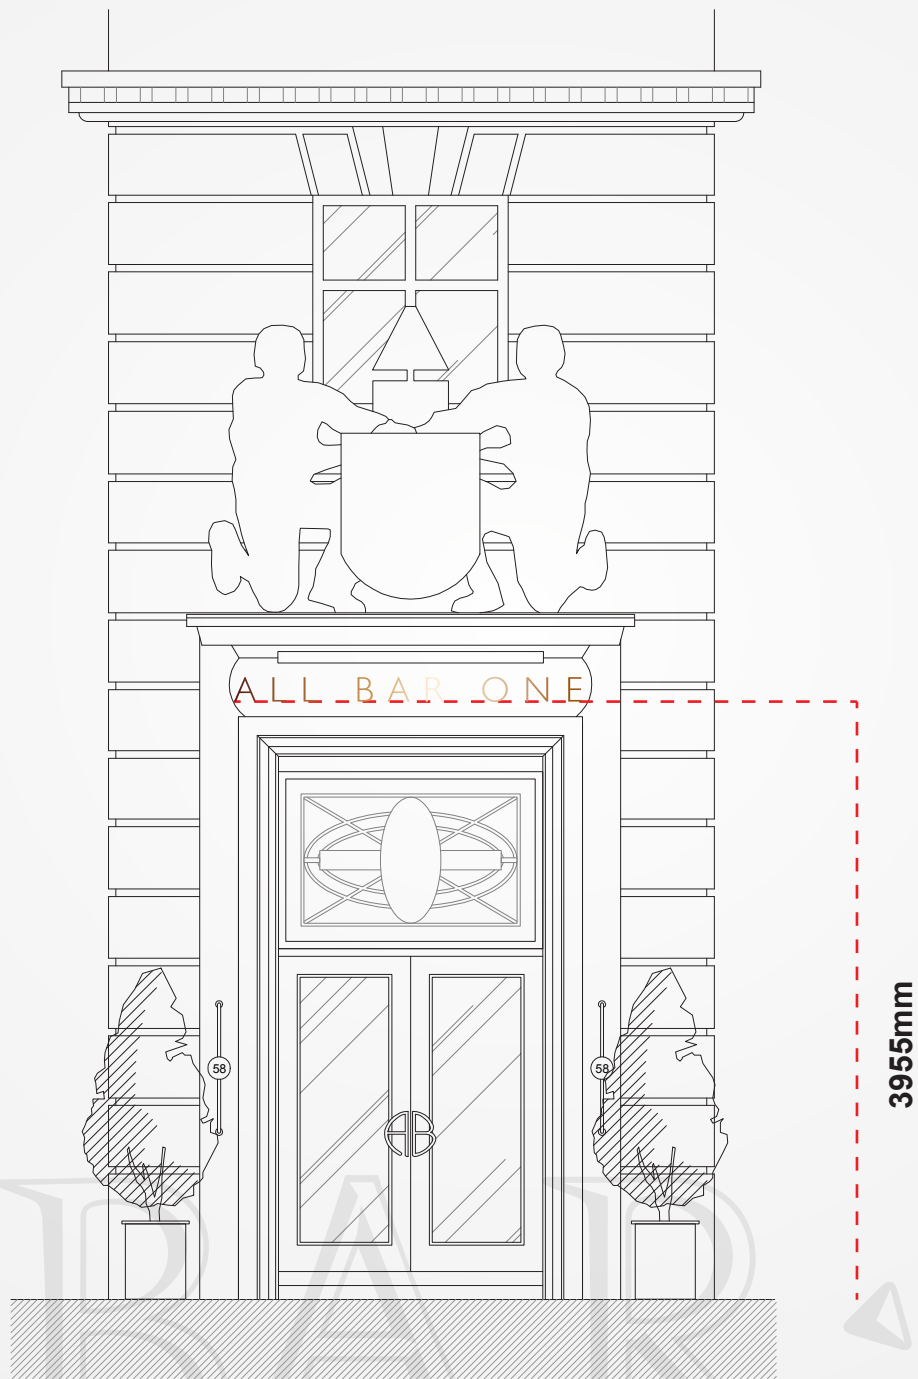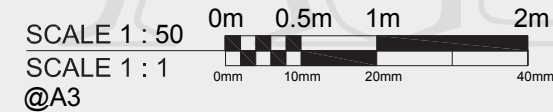


PROPOSED ELEVATION B-B
1:50


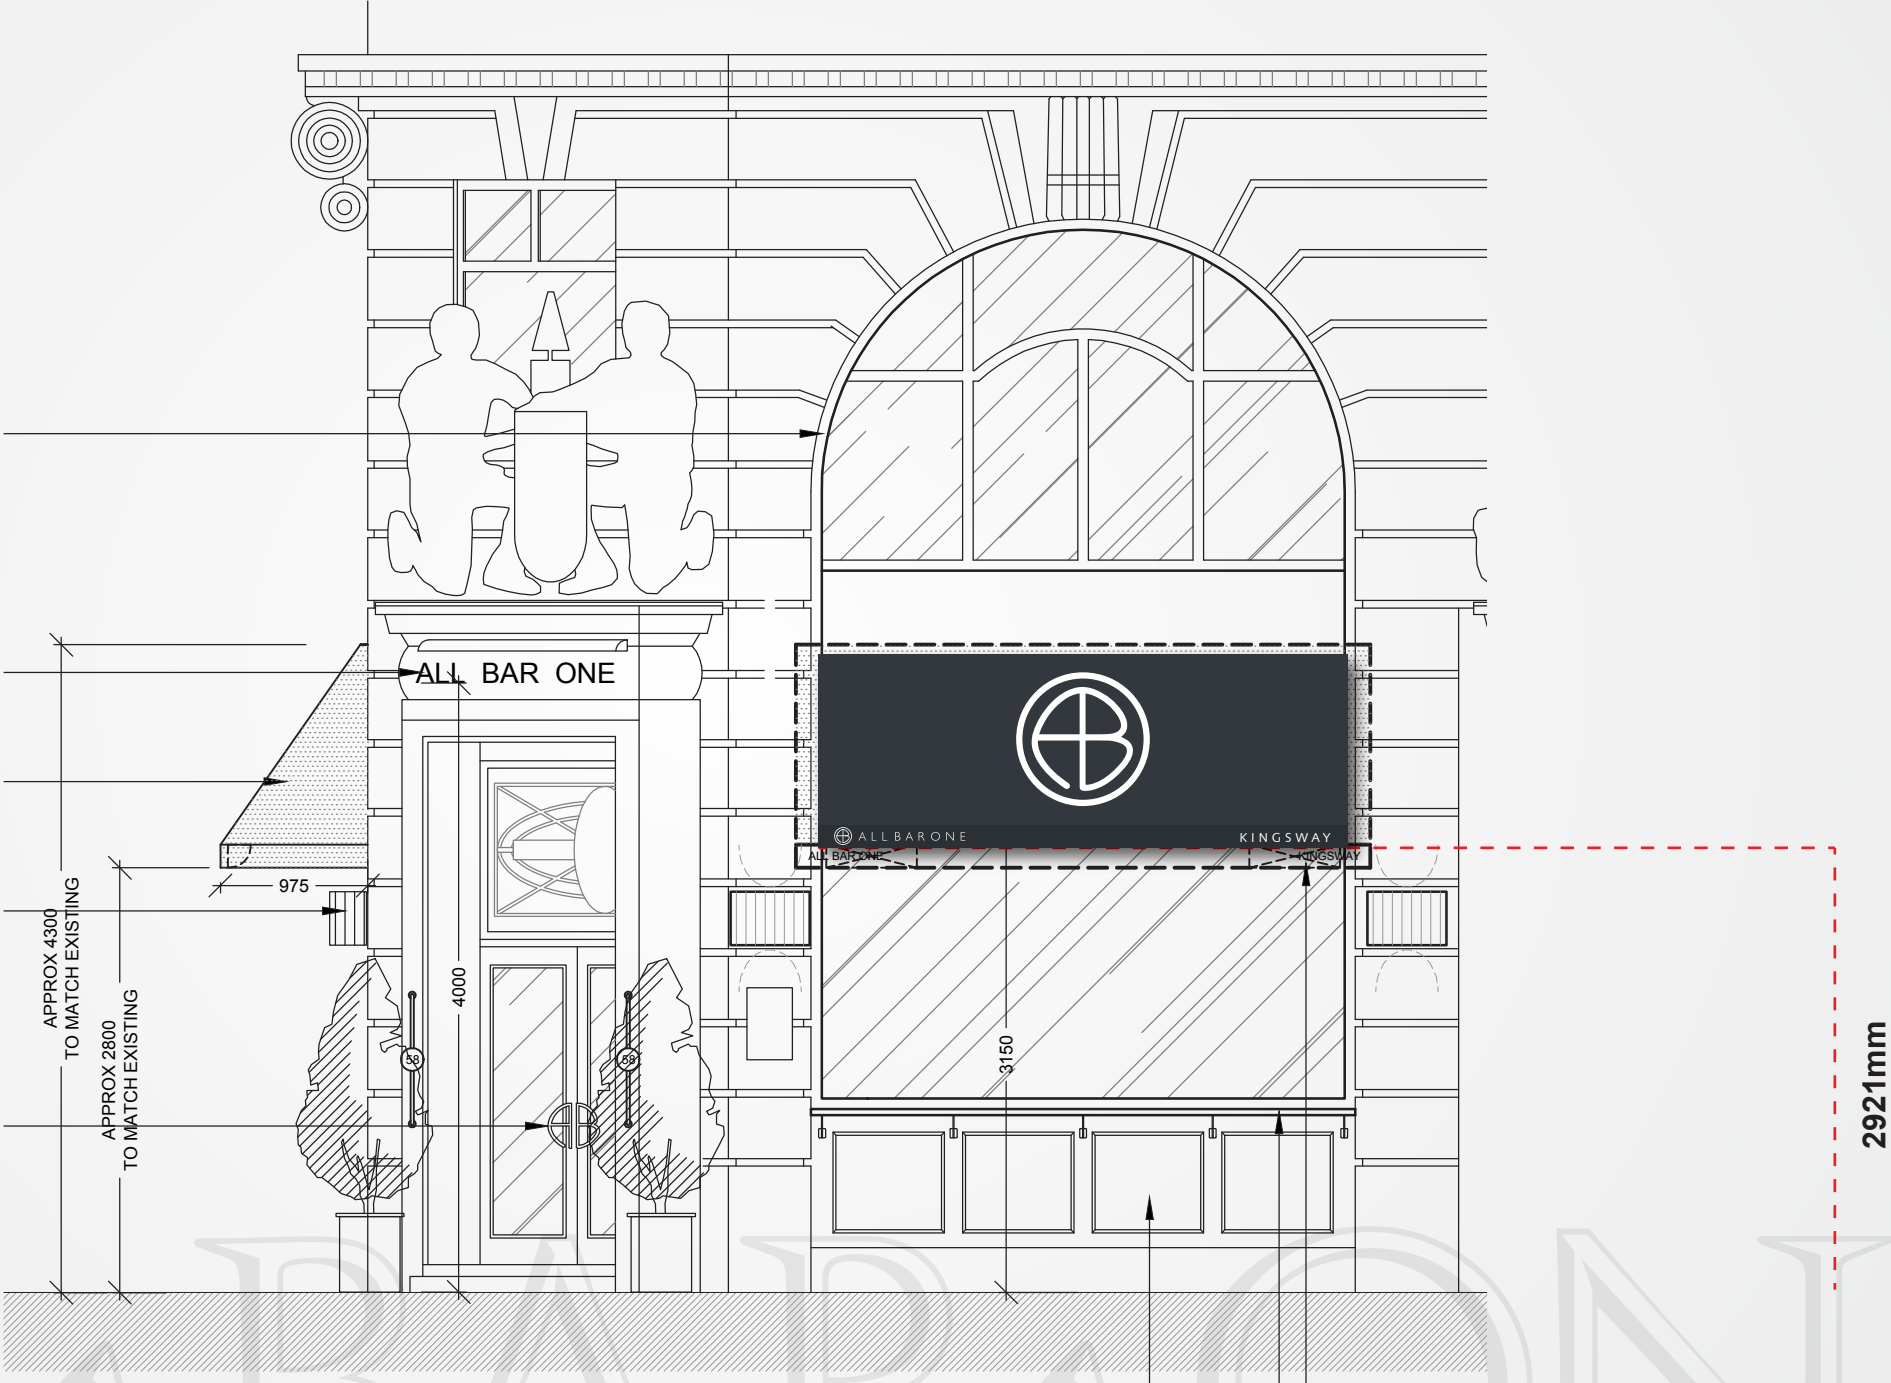


SCALE 1 : 50
SCALE 1 : 1
@A3

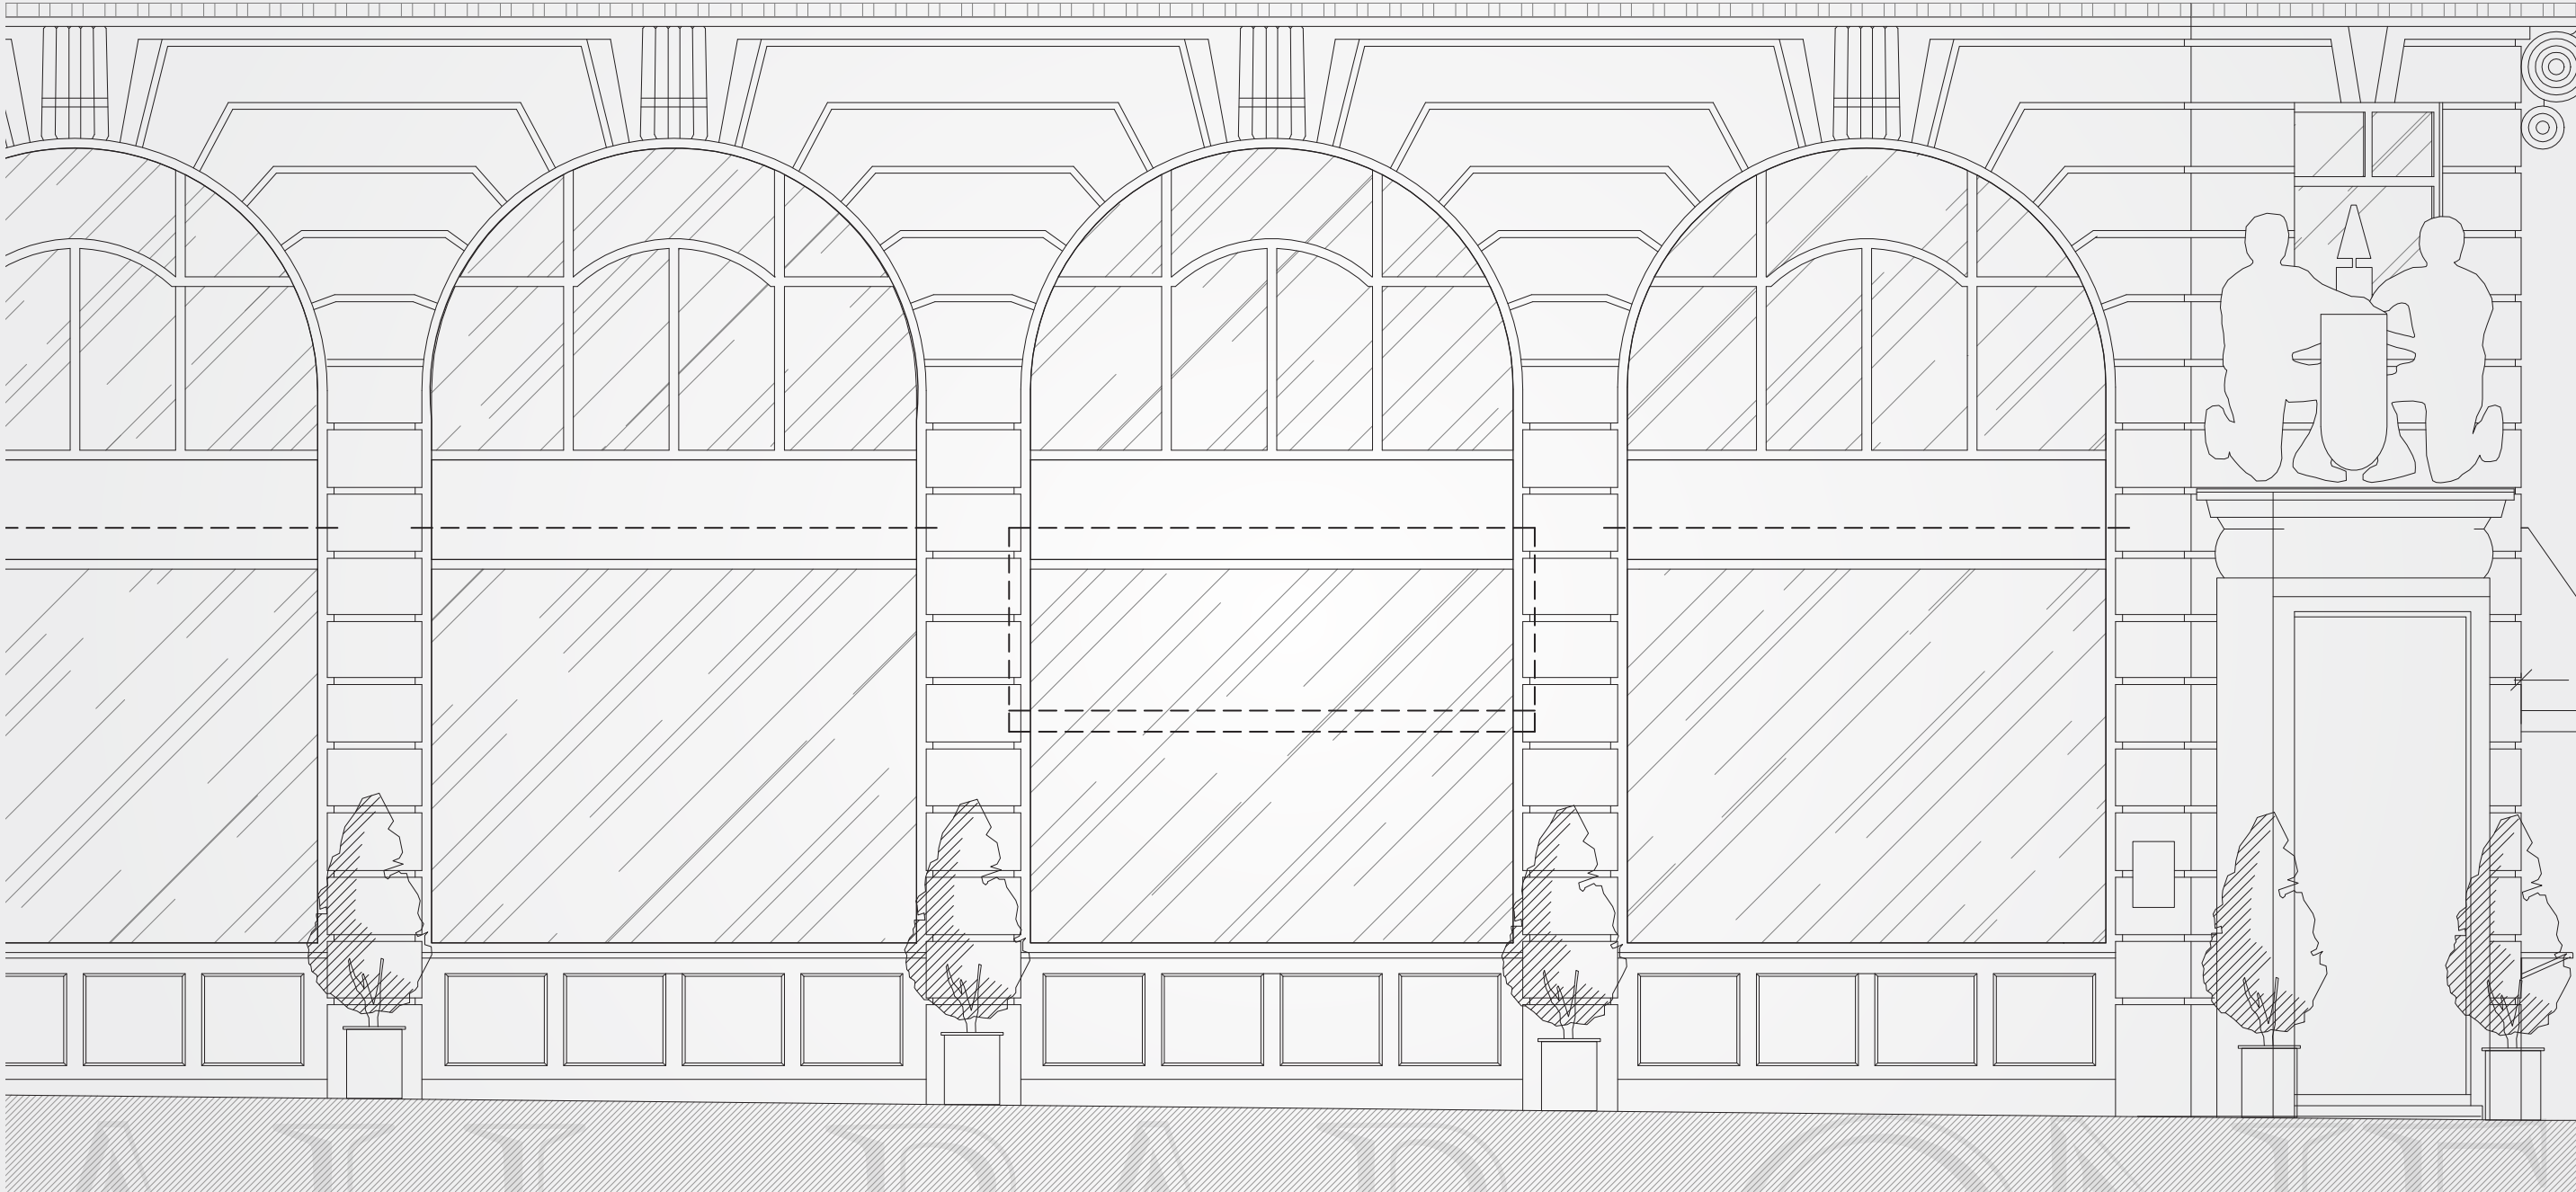

EXISTING ELEVATION C-C ALONG REMNANT STREET

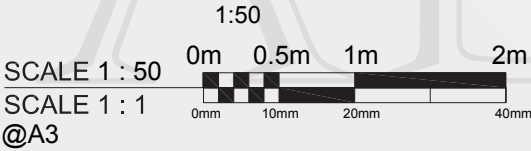

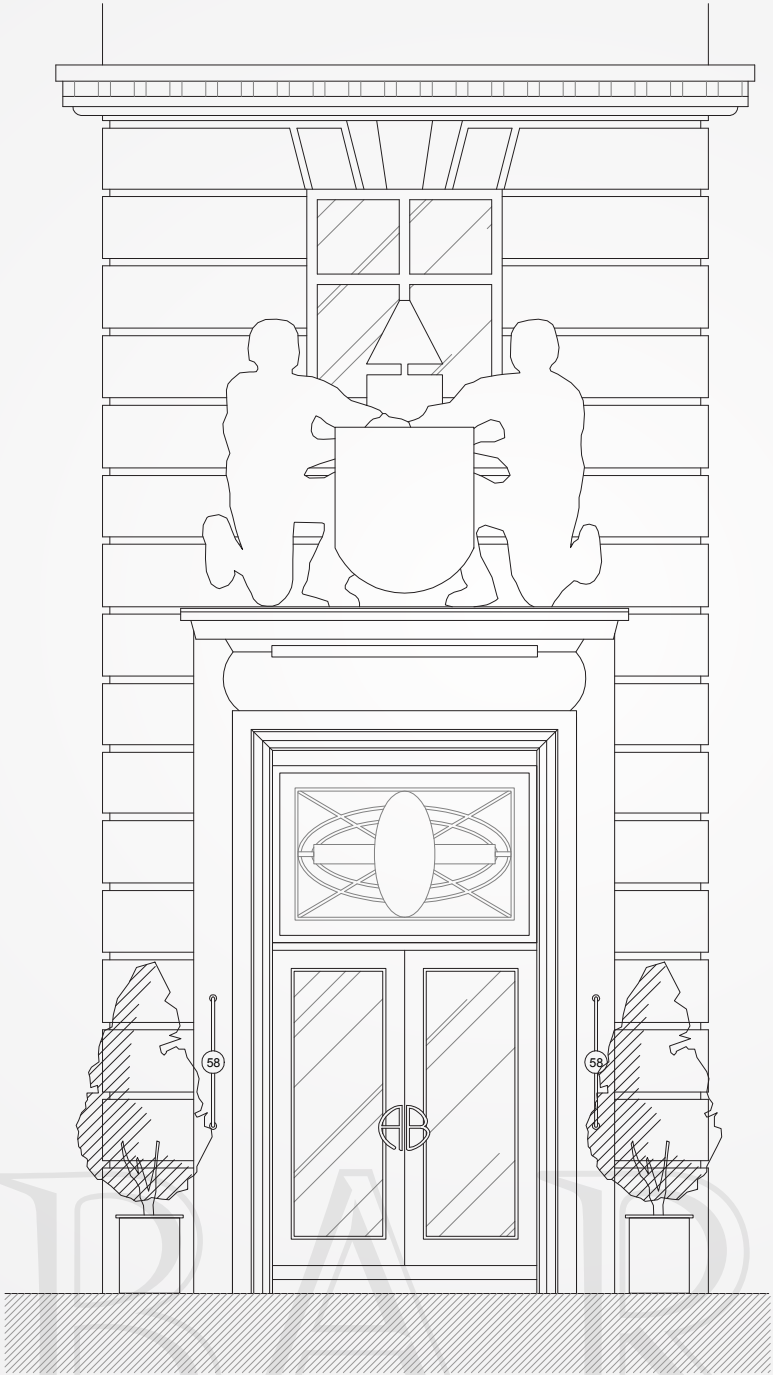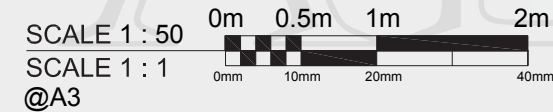

EXISTING ELEVATION B-B

1:50

No.	25223pl02	Client	Mitchells & Butlers	Created	28 - 07 - 17	Amend	
Issue	2	Project	All Bar One	Designer	TF	Date	
Page	8 of 10	Location	Kingsway	Approved	S Collett	Approved	

Typeface Trajan Pro


Colours RAL 7024 Copper Frosted


Decorating 30BB 10/019

This scheme is a visual representation of our signage proposal. Sizes, colours and physical attributes of the actual signage may vary due to the limitations of the manufacturing process.
This document is the property of Omega Signs Ltd. and must not be passed on to third parties without prior consent. Any unauthorised use of this document will result in a design fee being charged.
Copyright © Omega Signs 2016.

Omega Signs Limited
Newmarket Approach, Leeds, LS9 0RJ
T: 0113 240 3000 F: 0113 249 2228
E: info@omega-signs.co.uk
www.omega-signs.co.uk



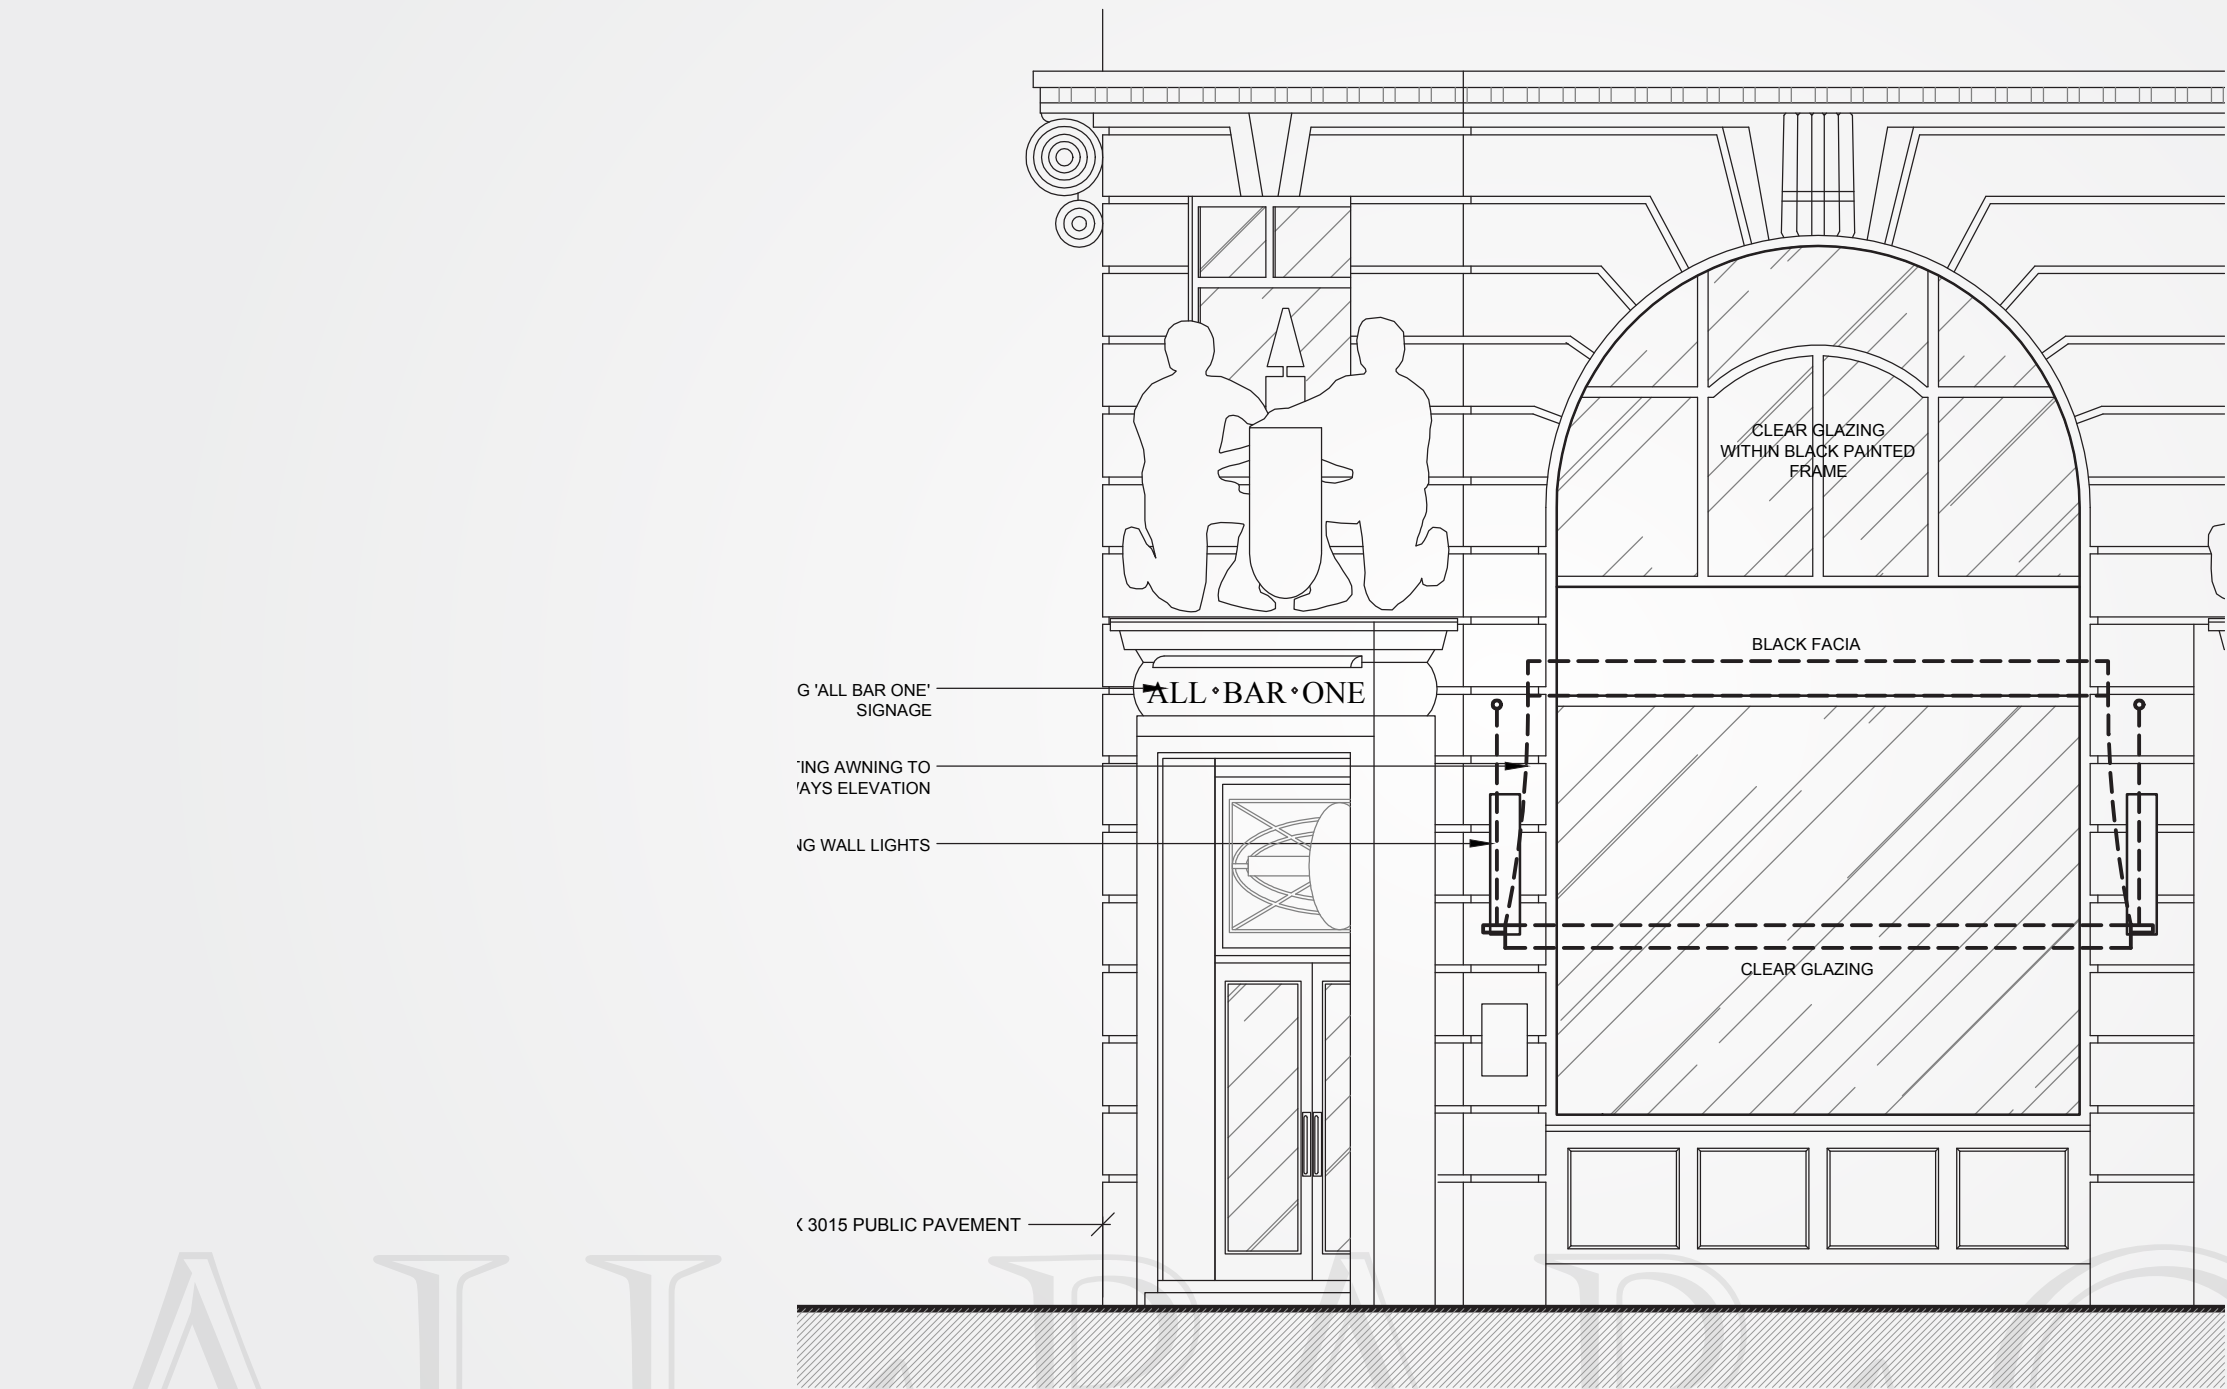

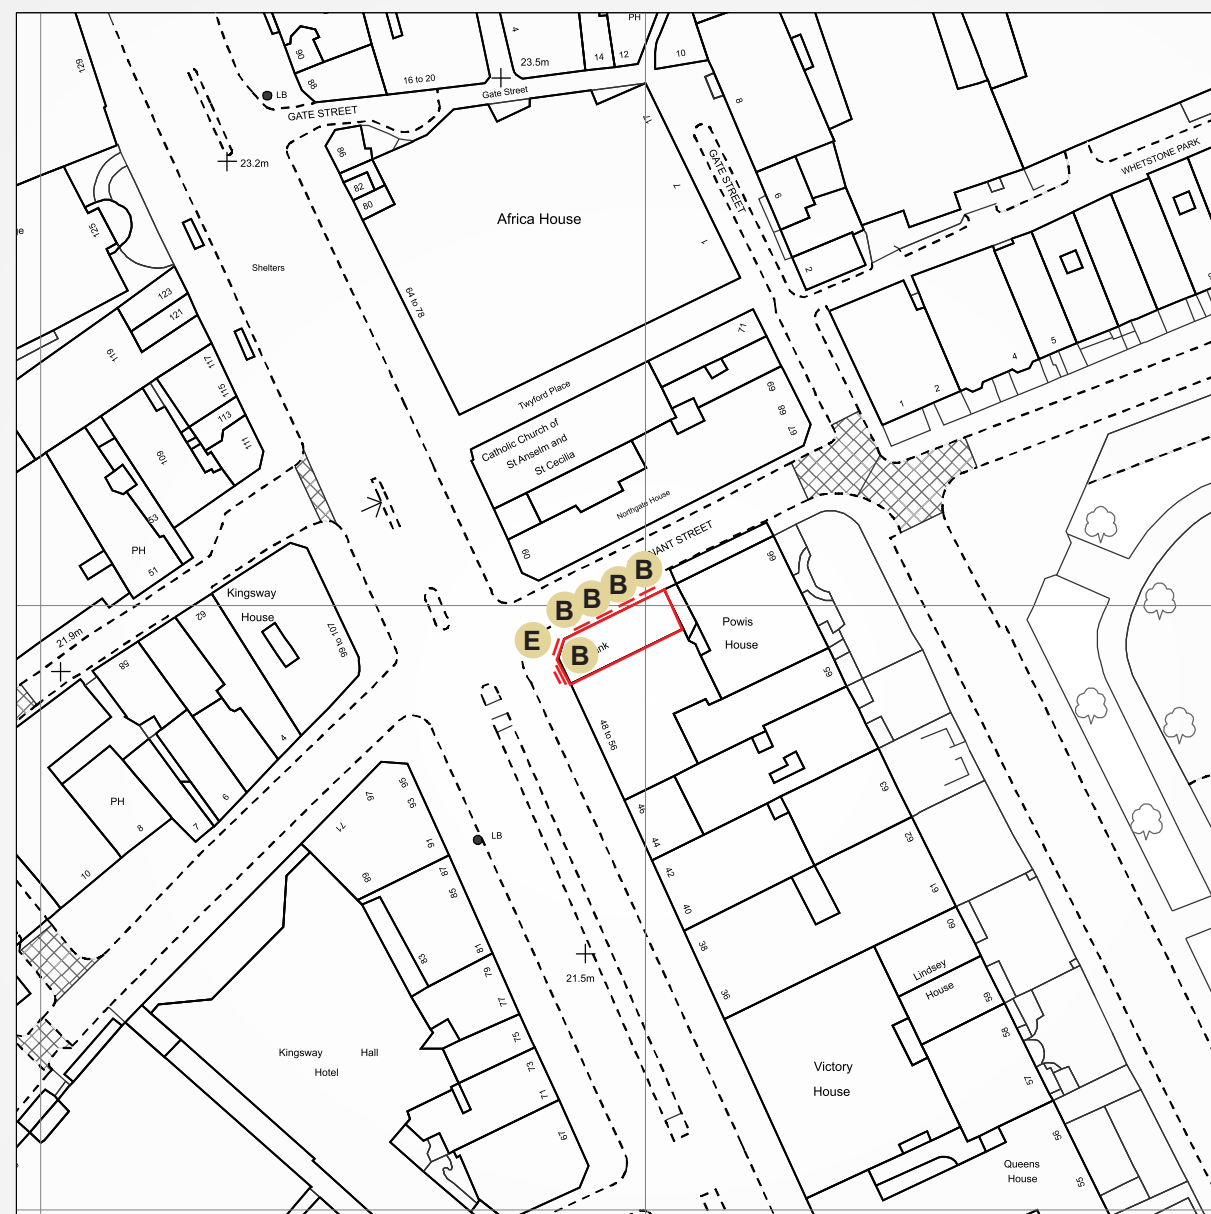

SCALE 1 : 1250 0m 25m 50m
SCALE 1 : 1 0m 20mm 40mm
@A3