


PROPOSED SITE SECTION B-B

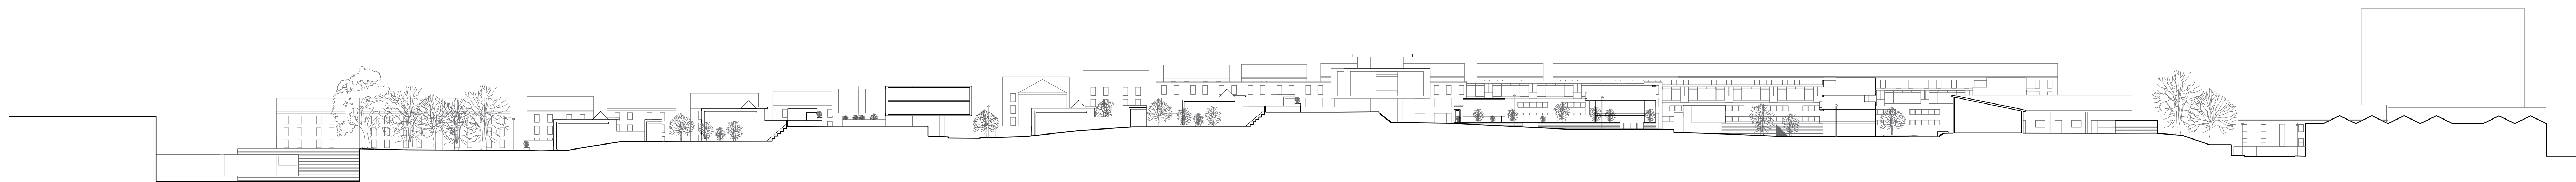


EXISTING SITE SECTION B-B

NOTES

- The contractor is responsible for checking dimensions, tolerances and references. Any discrepancy to be verified with the Architect before proceeding with the works.
- Where an item is covered by drawings to different scales the larger scale drawing is to be worked to.
- Do not scale drawing. Figured dimensions to be worked to in all cases.

CDM Regulations 2007

All current drawings and specifications for the project must be read in conjunction with the Designer's Hazard and Environmental Assessment Report.

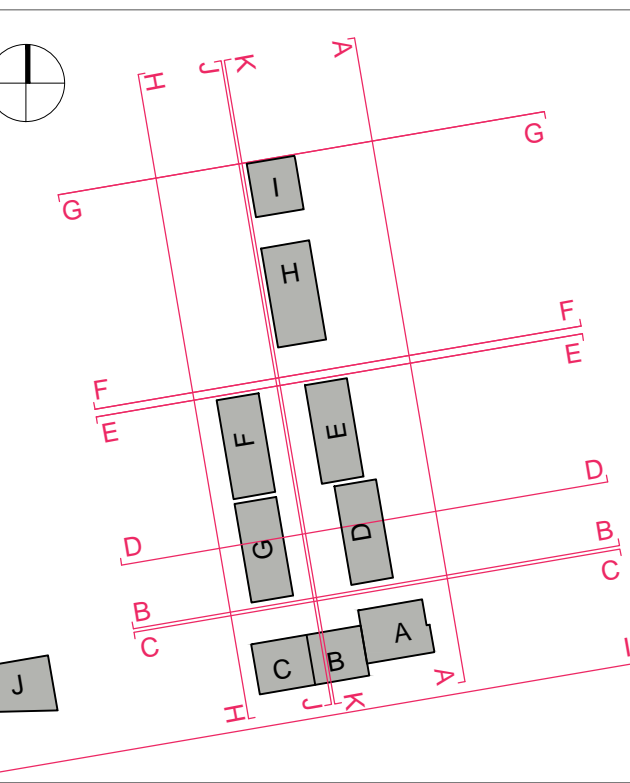

18.07.2017 A Updated to S73 submission SURS

date	rev	revision/author/checker
------	-----	-------------------------

purpose of issue
Planning
 project
Maiden Lane Masterplan
 drawing
Existing and Proposed Site Section B-B

drawing no	rev
AA1692-2-1-1011	A
drawn RFB	checked CC
scale @ A0 1:500	date 3 OCT 2012

RRP Architects Ltd
 10 Lambury Street
 Smithfield
 London EC1A 8BP
 T +44 (0)20 7631 1200
 F +44 (0)20 7631 1201
 lon.rrp@rrparchitects.co.uk

