


PROPOSED SITE SECTION C-C

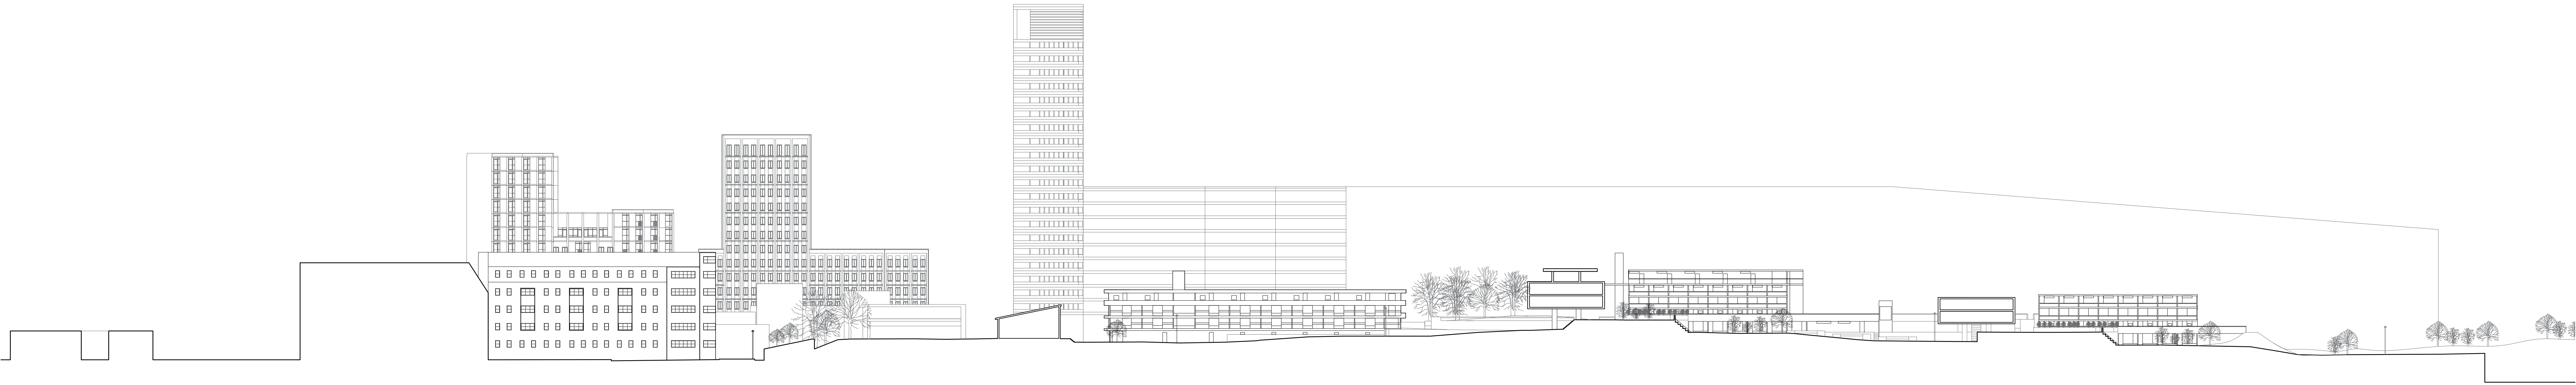

EXISTING SITE SECTION C-C

notes


The contractor is responsible for checking dimensions, tolerances and references. Any discrepancy to be verified with the Architect before proceeding with the works.

Where an item is covered by drawings to different scales the larger scale drawing is to be worked to.

Do not scale drawing. Figured dimensions to be worked to in all cases.

CDM Regulations 2007

ALL current drawings and specifications for the project must be read in conjunction with the Designer's Hazard and Environmental Assessment Record.

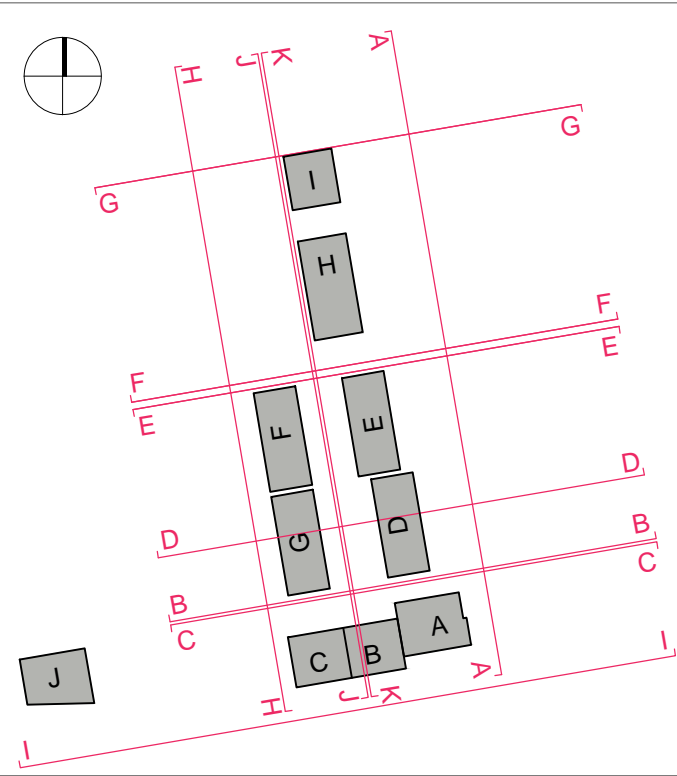

16.07.2017	B	Updated to S73 submission.	SURS
16.08.18	A	Block S-C Elevation updated to approved set	DARS
date	REV	revision/author/checker	

purpose of issue

Planning

project

Maiden Lane Masterplan

drawing

Existing and Proposed
Site Section C-C

drawing no	rev
AA1692-2-1-1012	B
drawn RFB	checked CC
scale @ A0 1:500	date 3 OCT 2012

PRP Architects O
10 Ludlow Street
Smythfield
London EC2A 4BP
T +44 (0)20 7631 1200
F +44 (0)20 7631 1201
lon.prp@prparchitects.co.uk