


notes


- The contractor is responsible for checking dimensions, tolerances and references. Any discrepancy to be verified with the Architect before proceeding with the works.
- Where an item is covered by drawings to different scales the larger scale drawing is to be worked to.
- Do not scale drawing. Figured dimensions to be worked to in all cases.

CDM Regulations 2007

ALL current drawings and specifications for the project must be read in conjunction with the Designer's Hazard and Environmental Assessment Record.

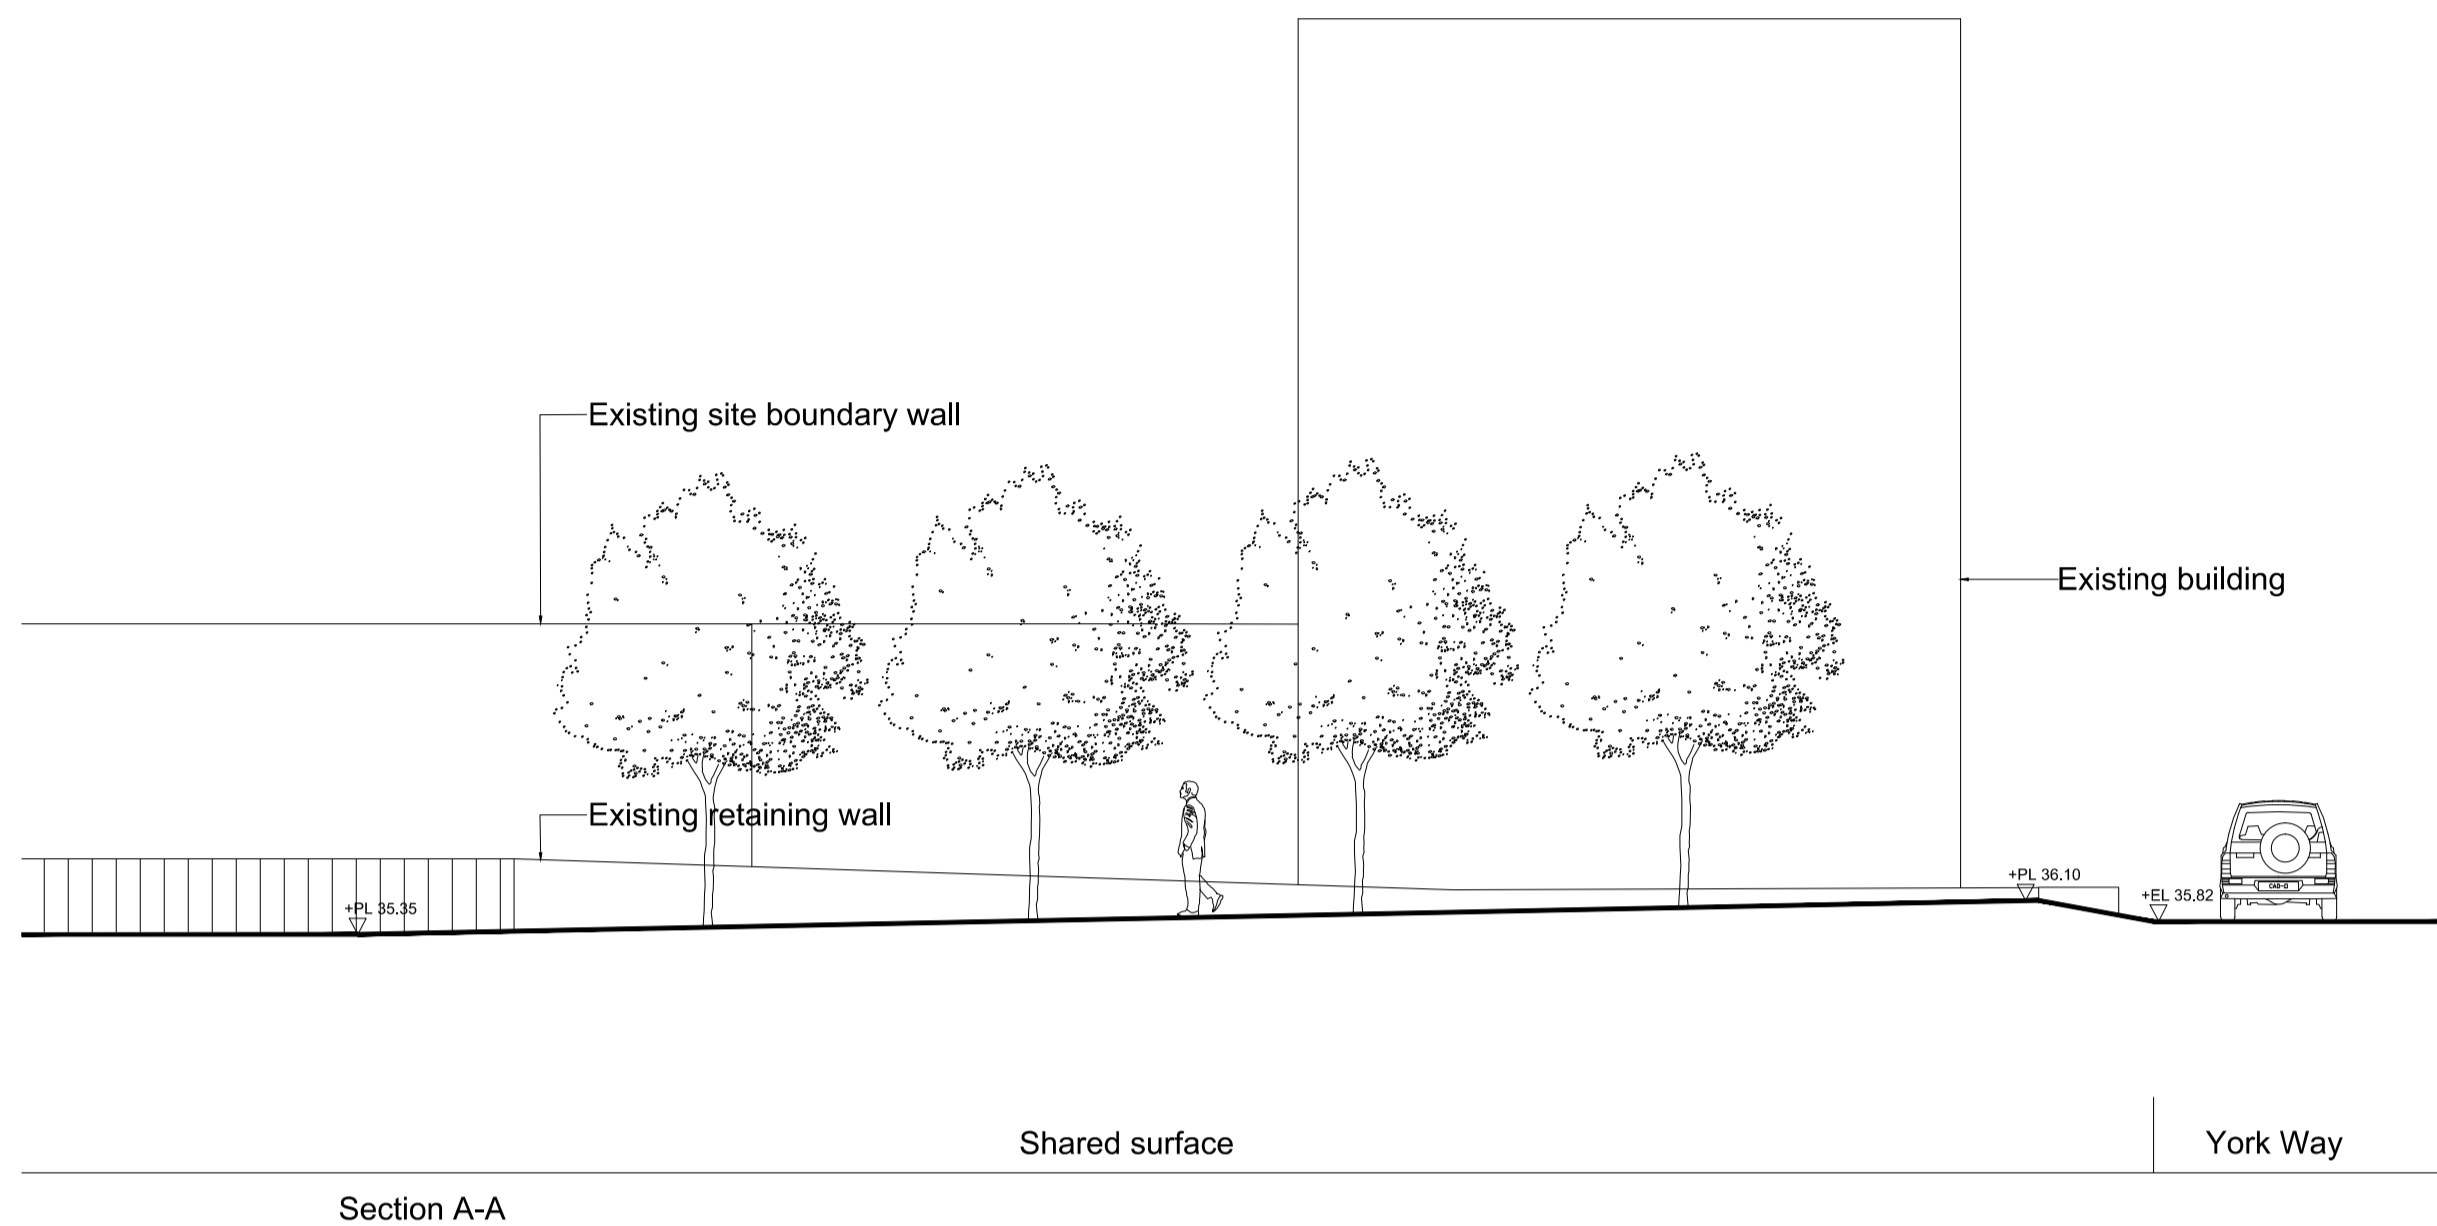

Section A-A

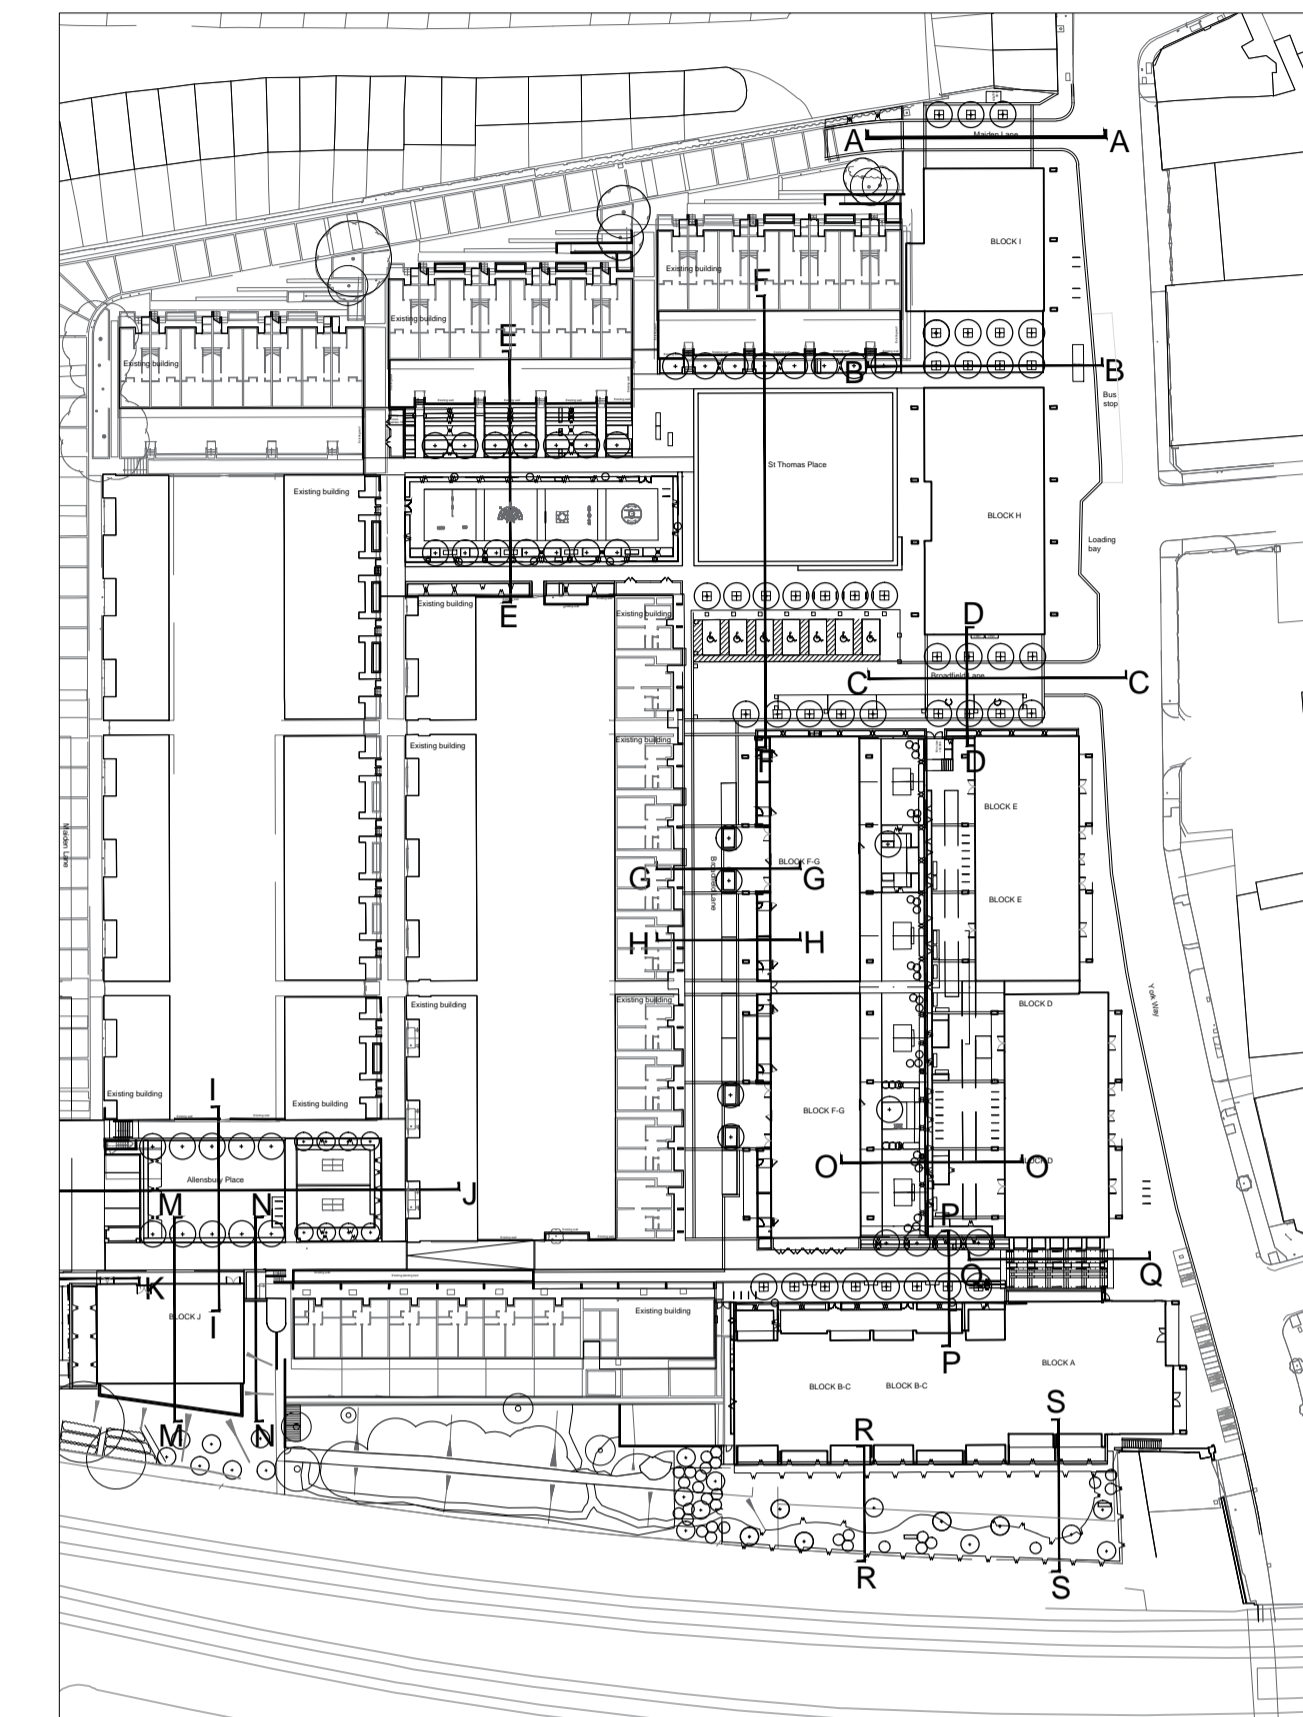

Section B-B



Section C-C

19-07-17 A Street trees on York Way omitted HS/AJ

date	rev	revision/author/checker
19-07-17	A	Street trees on York Way omitted HS/AJ

purpose of issue PLANNING	
project Maiden Lane	
drawing Landscape section 1 of 6	
St Thomas Place	Pedestrian entrance space
Foot path along York Way	York Way
Shared surface	Ramp
York Way	

drawing no AL1692-2.1-4300	rev A
drawn LW	checked HS
scale @ A1 1:200	date 11.10.2012