
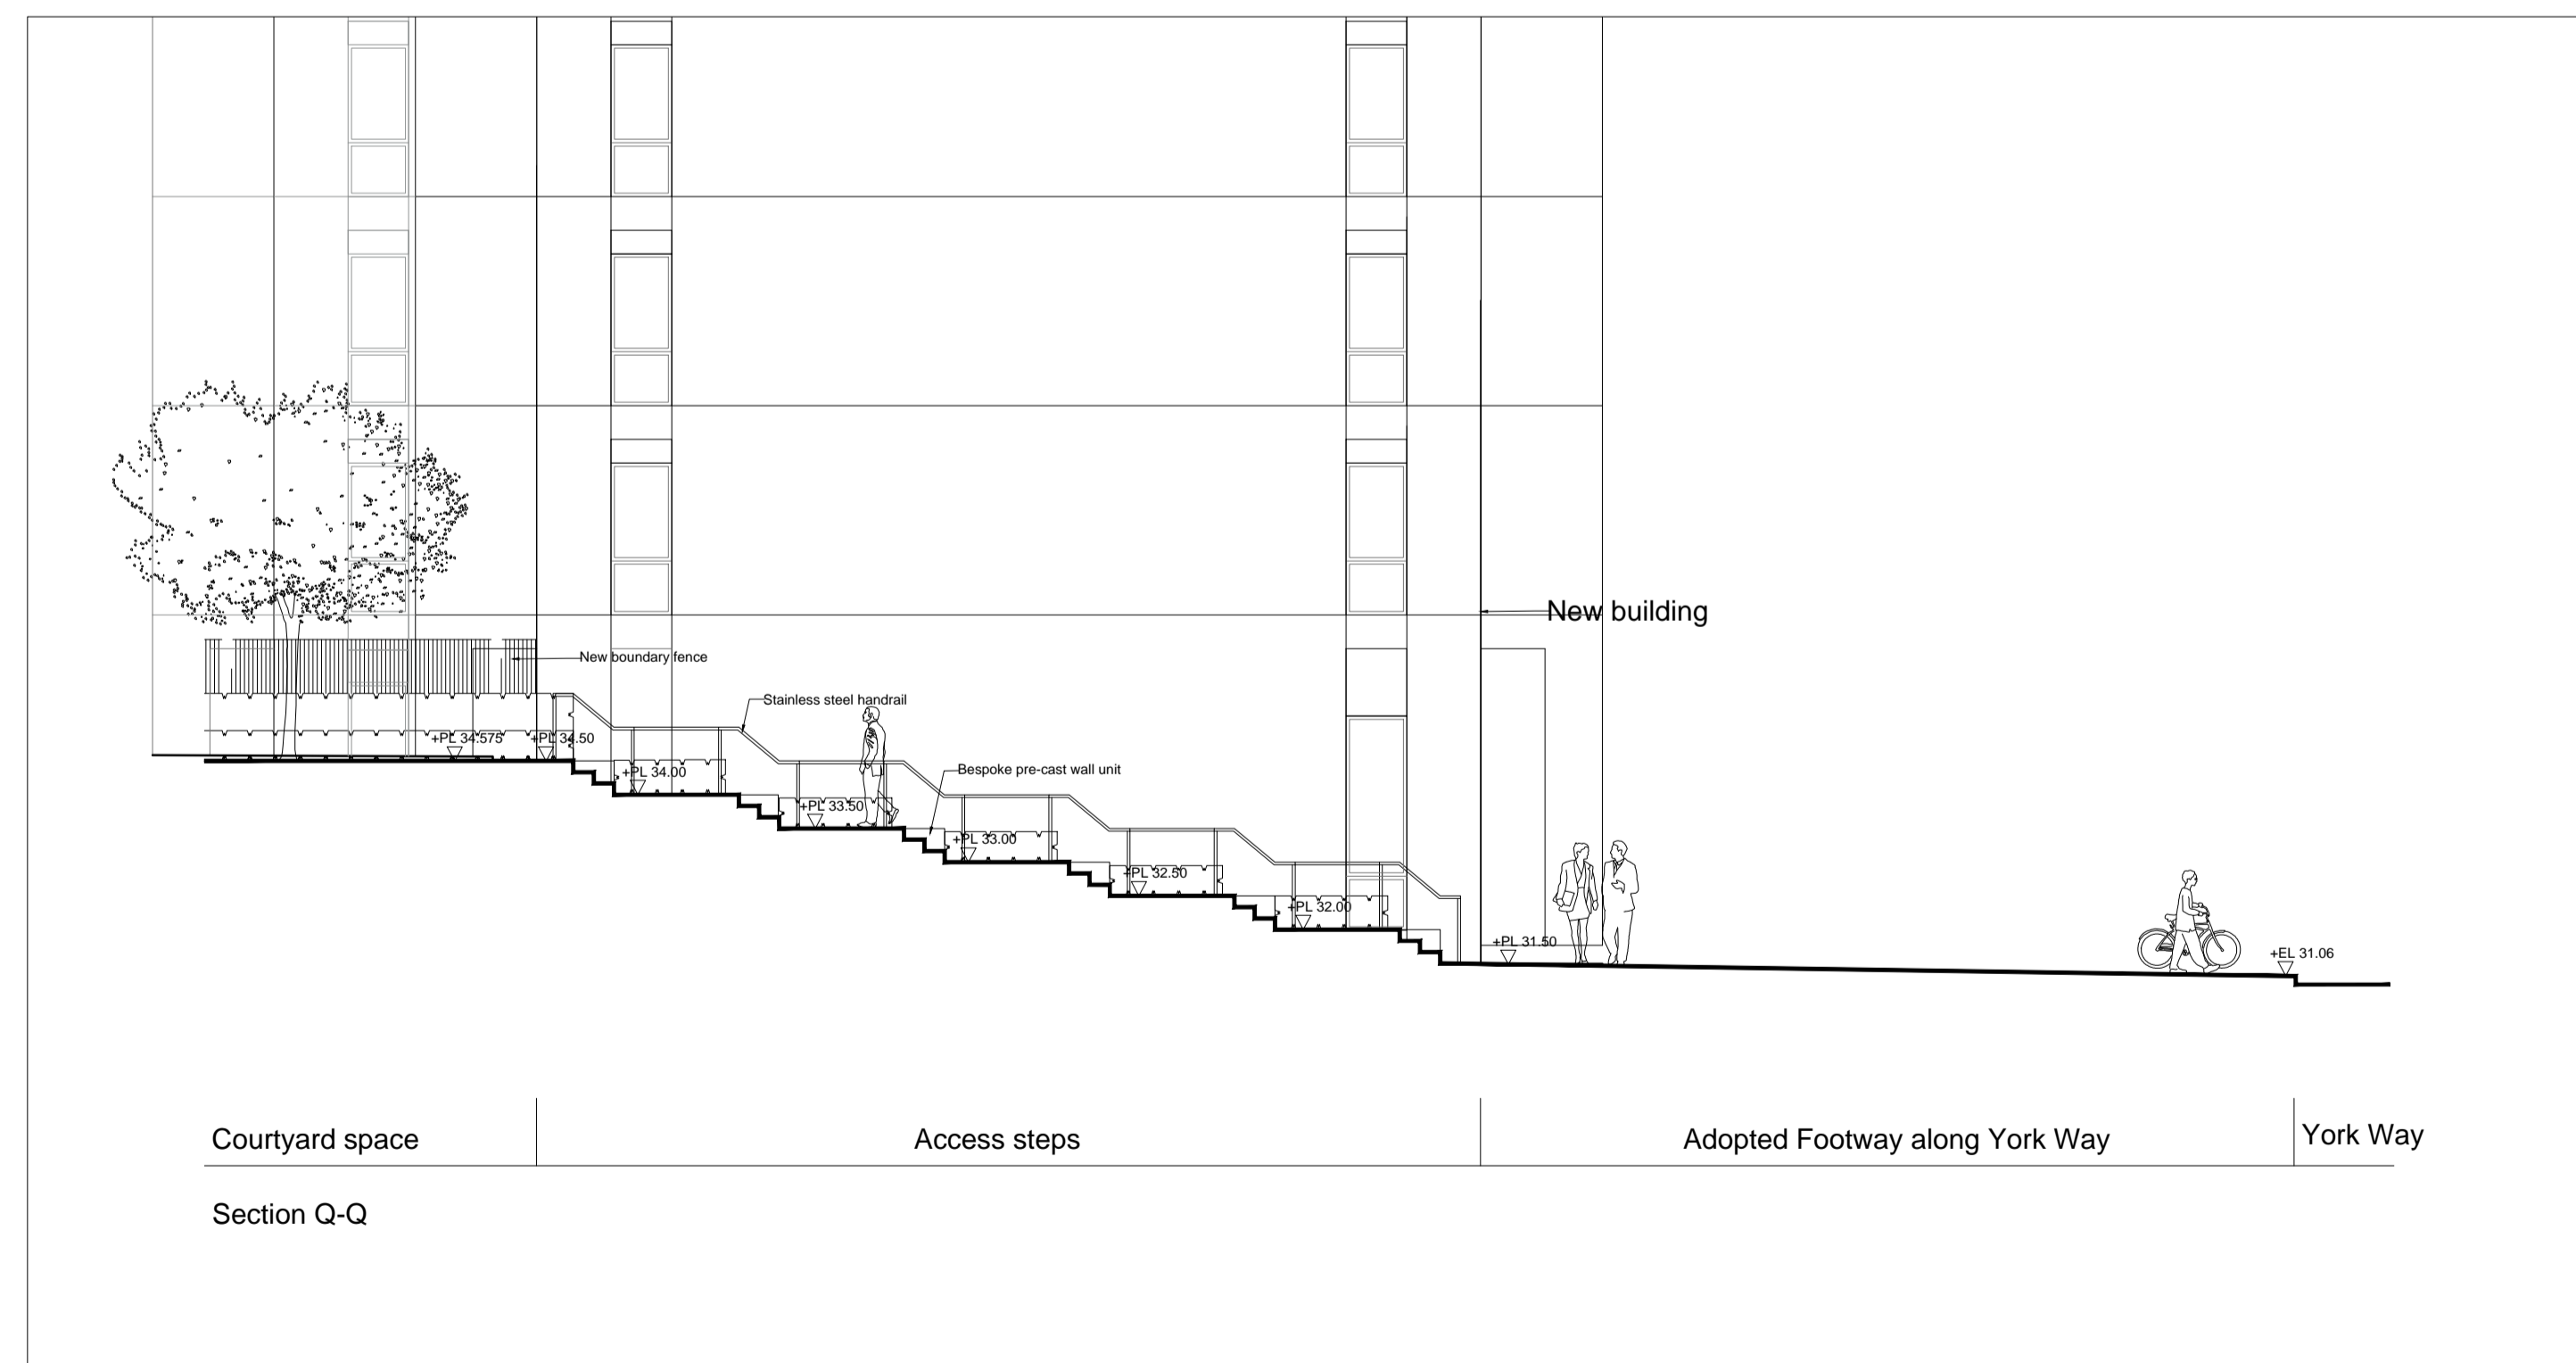
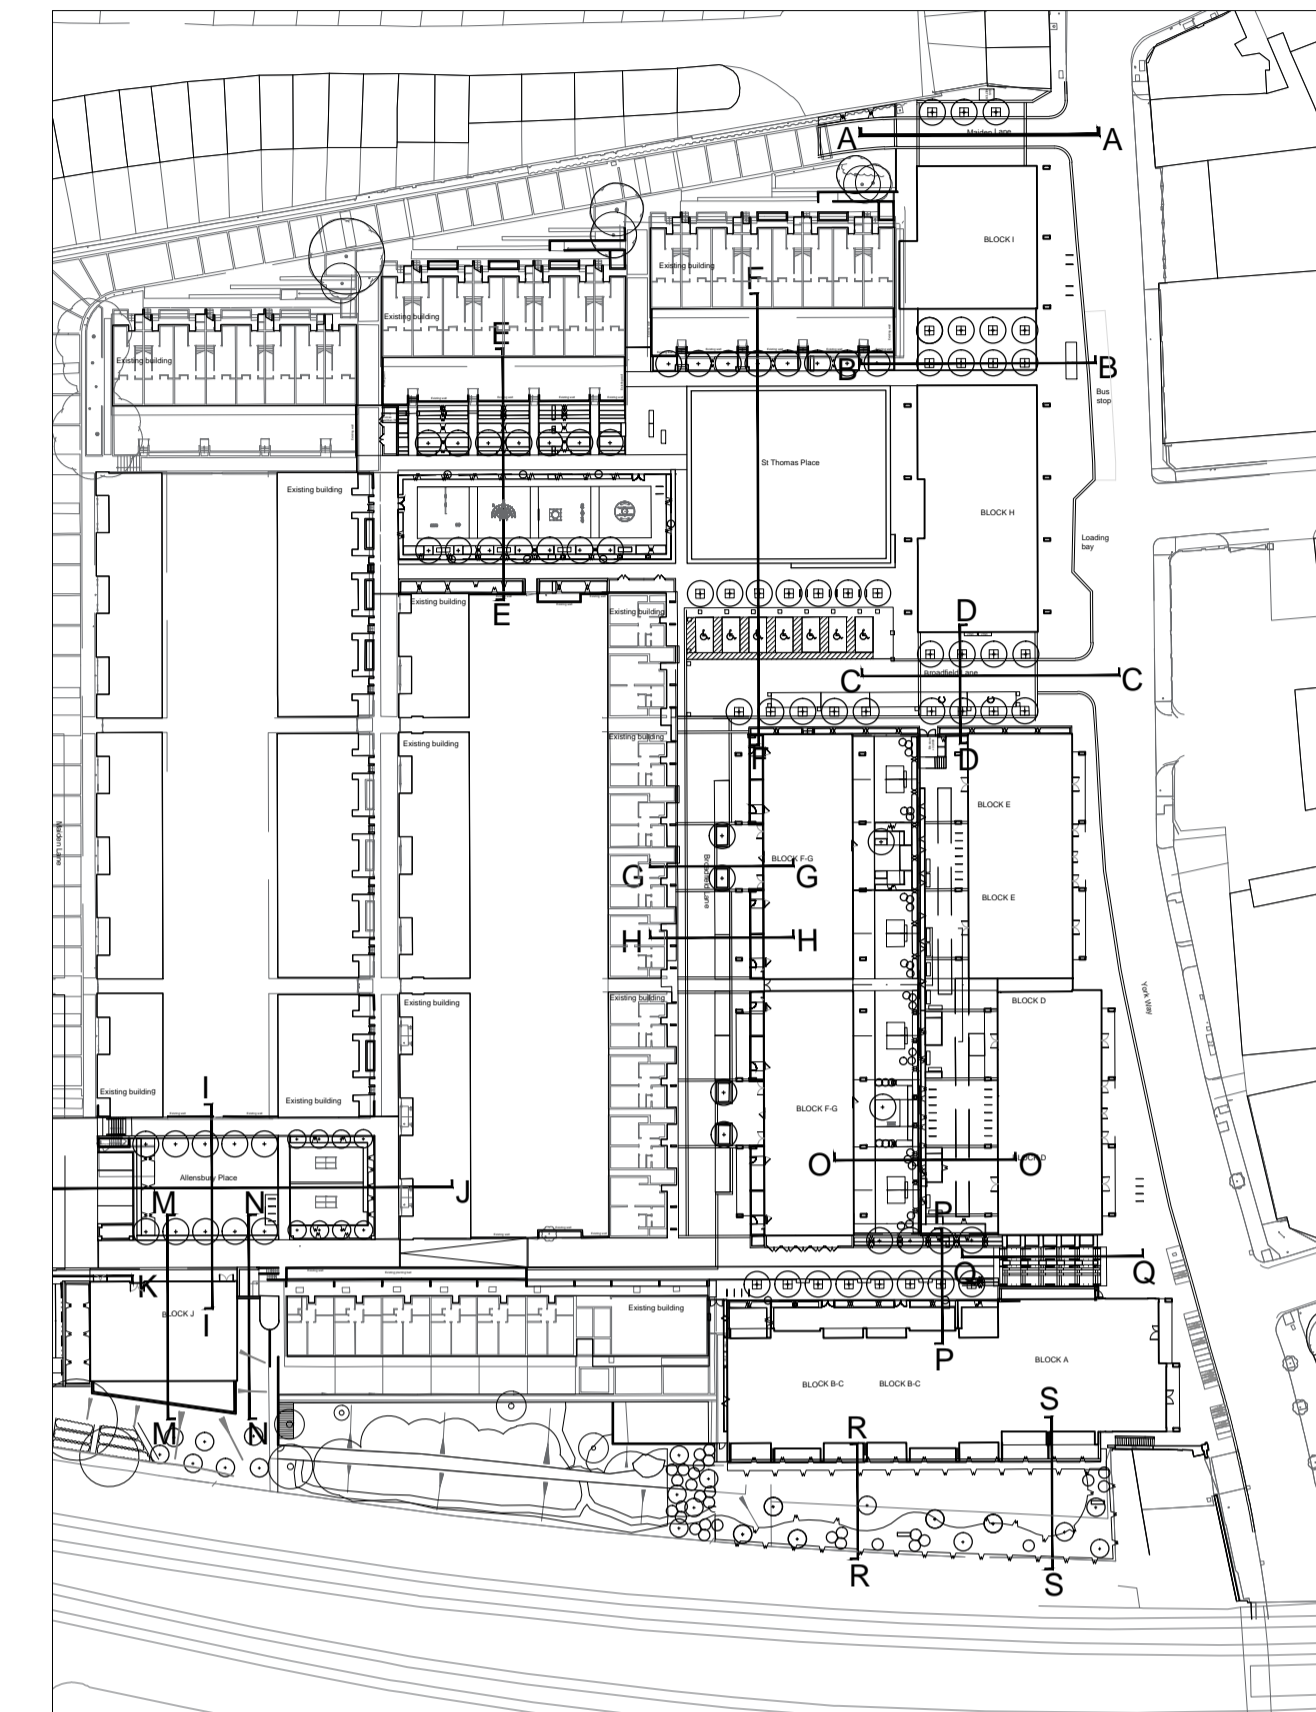


notes

- The contractor is responsible for checking dimensions, tolerances and references. Any discrepancy to be verified with the Architect before proceeding with the works.
- Where an item is covered by drawings to different scales the larger scale drawing is to be worked to.
- Do not scale drawing. Figured dimensions to be worked to in all cases.

CDM Regulations 2007

ALL current drawings and specifications for the project must be read in conjunction with the Designer's Hazard and Environmental Assessment Record.

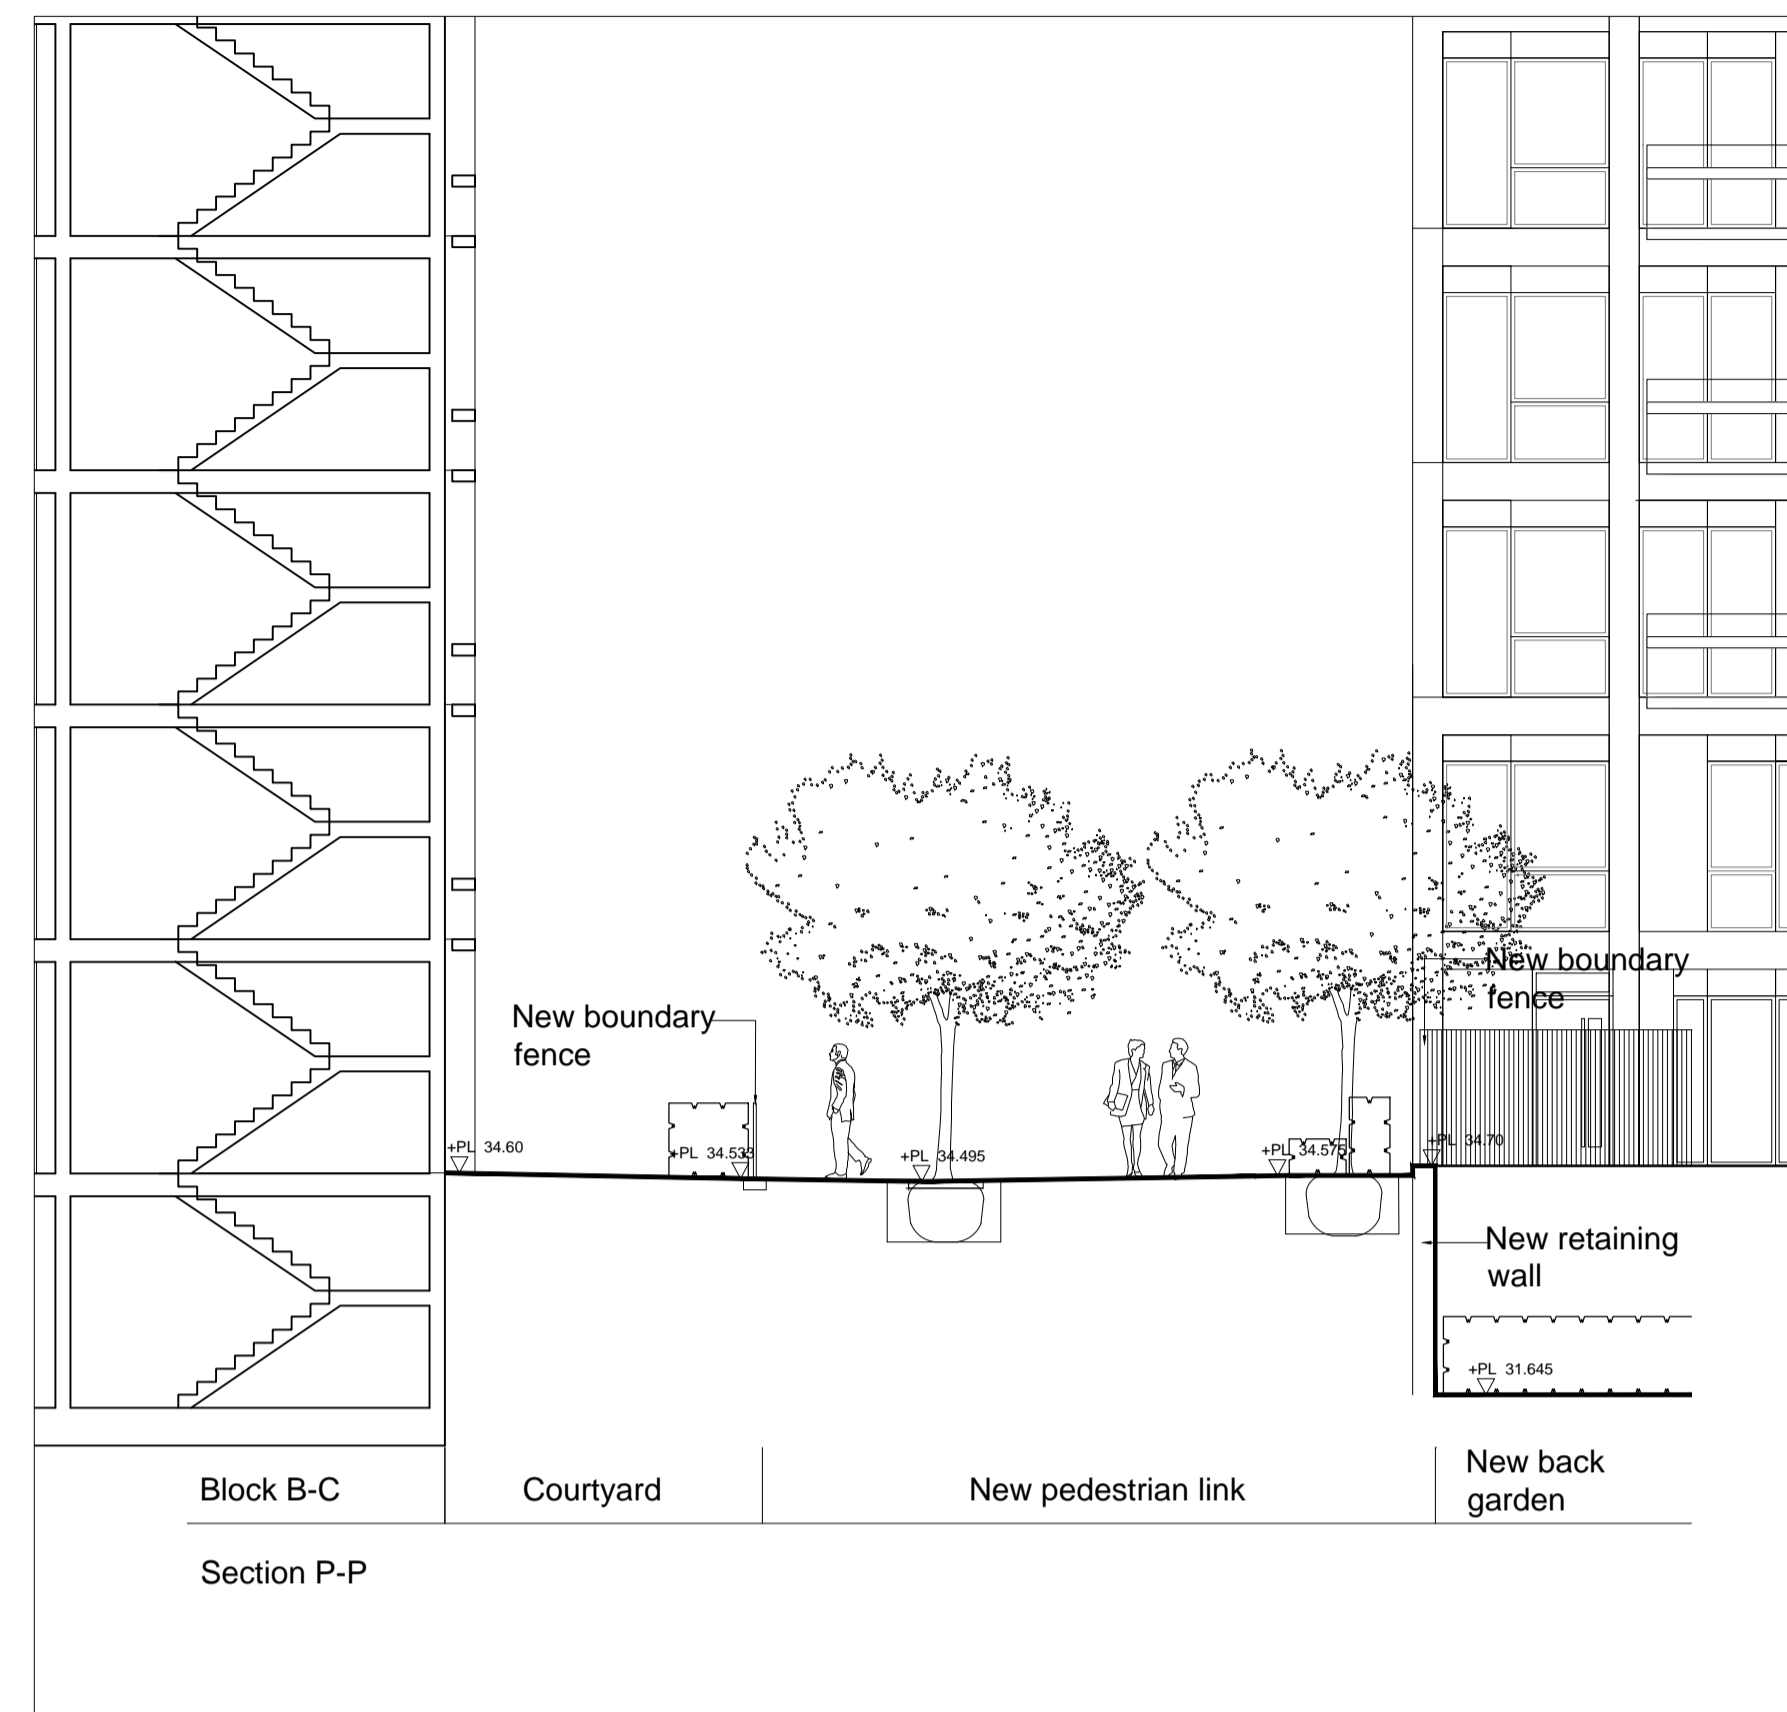

19-07-17 A Street trees on York Way omitted HS/AJ

14.10.13 - First issue for Minor amendment /HS/AJ

date	rev	revision/author/checker
------	-----	-------------------------

purpose of issue  
**PLANNING**

project  
**Maiden Lane**

drawing  
**Landscape sections  
5 of 6**

drawing no	rev
<b>AL1692-2.1-5304</b>	<b>A</b>

drawn	HS	checked	AJ
-------	----	---------	----

scale @ A1	1:200	date	03.10.13
------------	-------	------	----------