


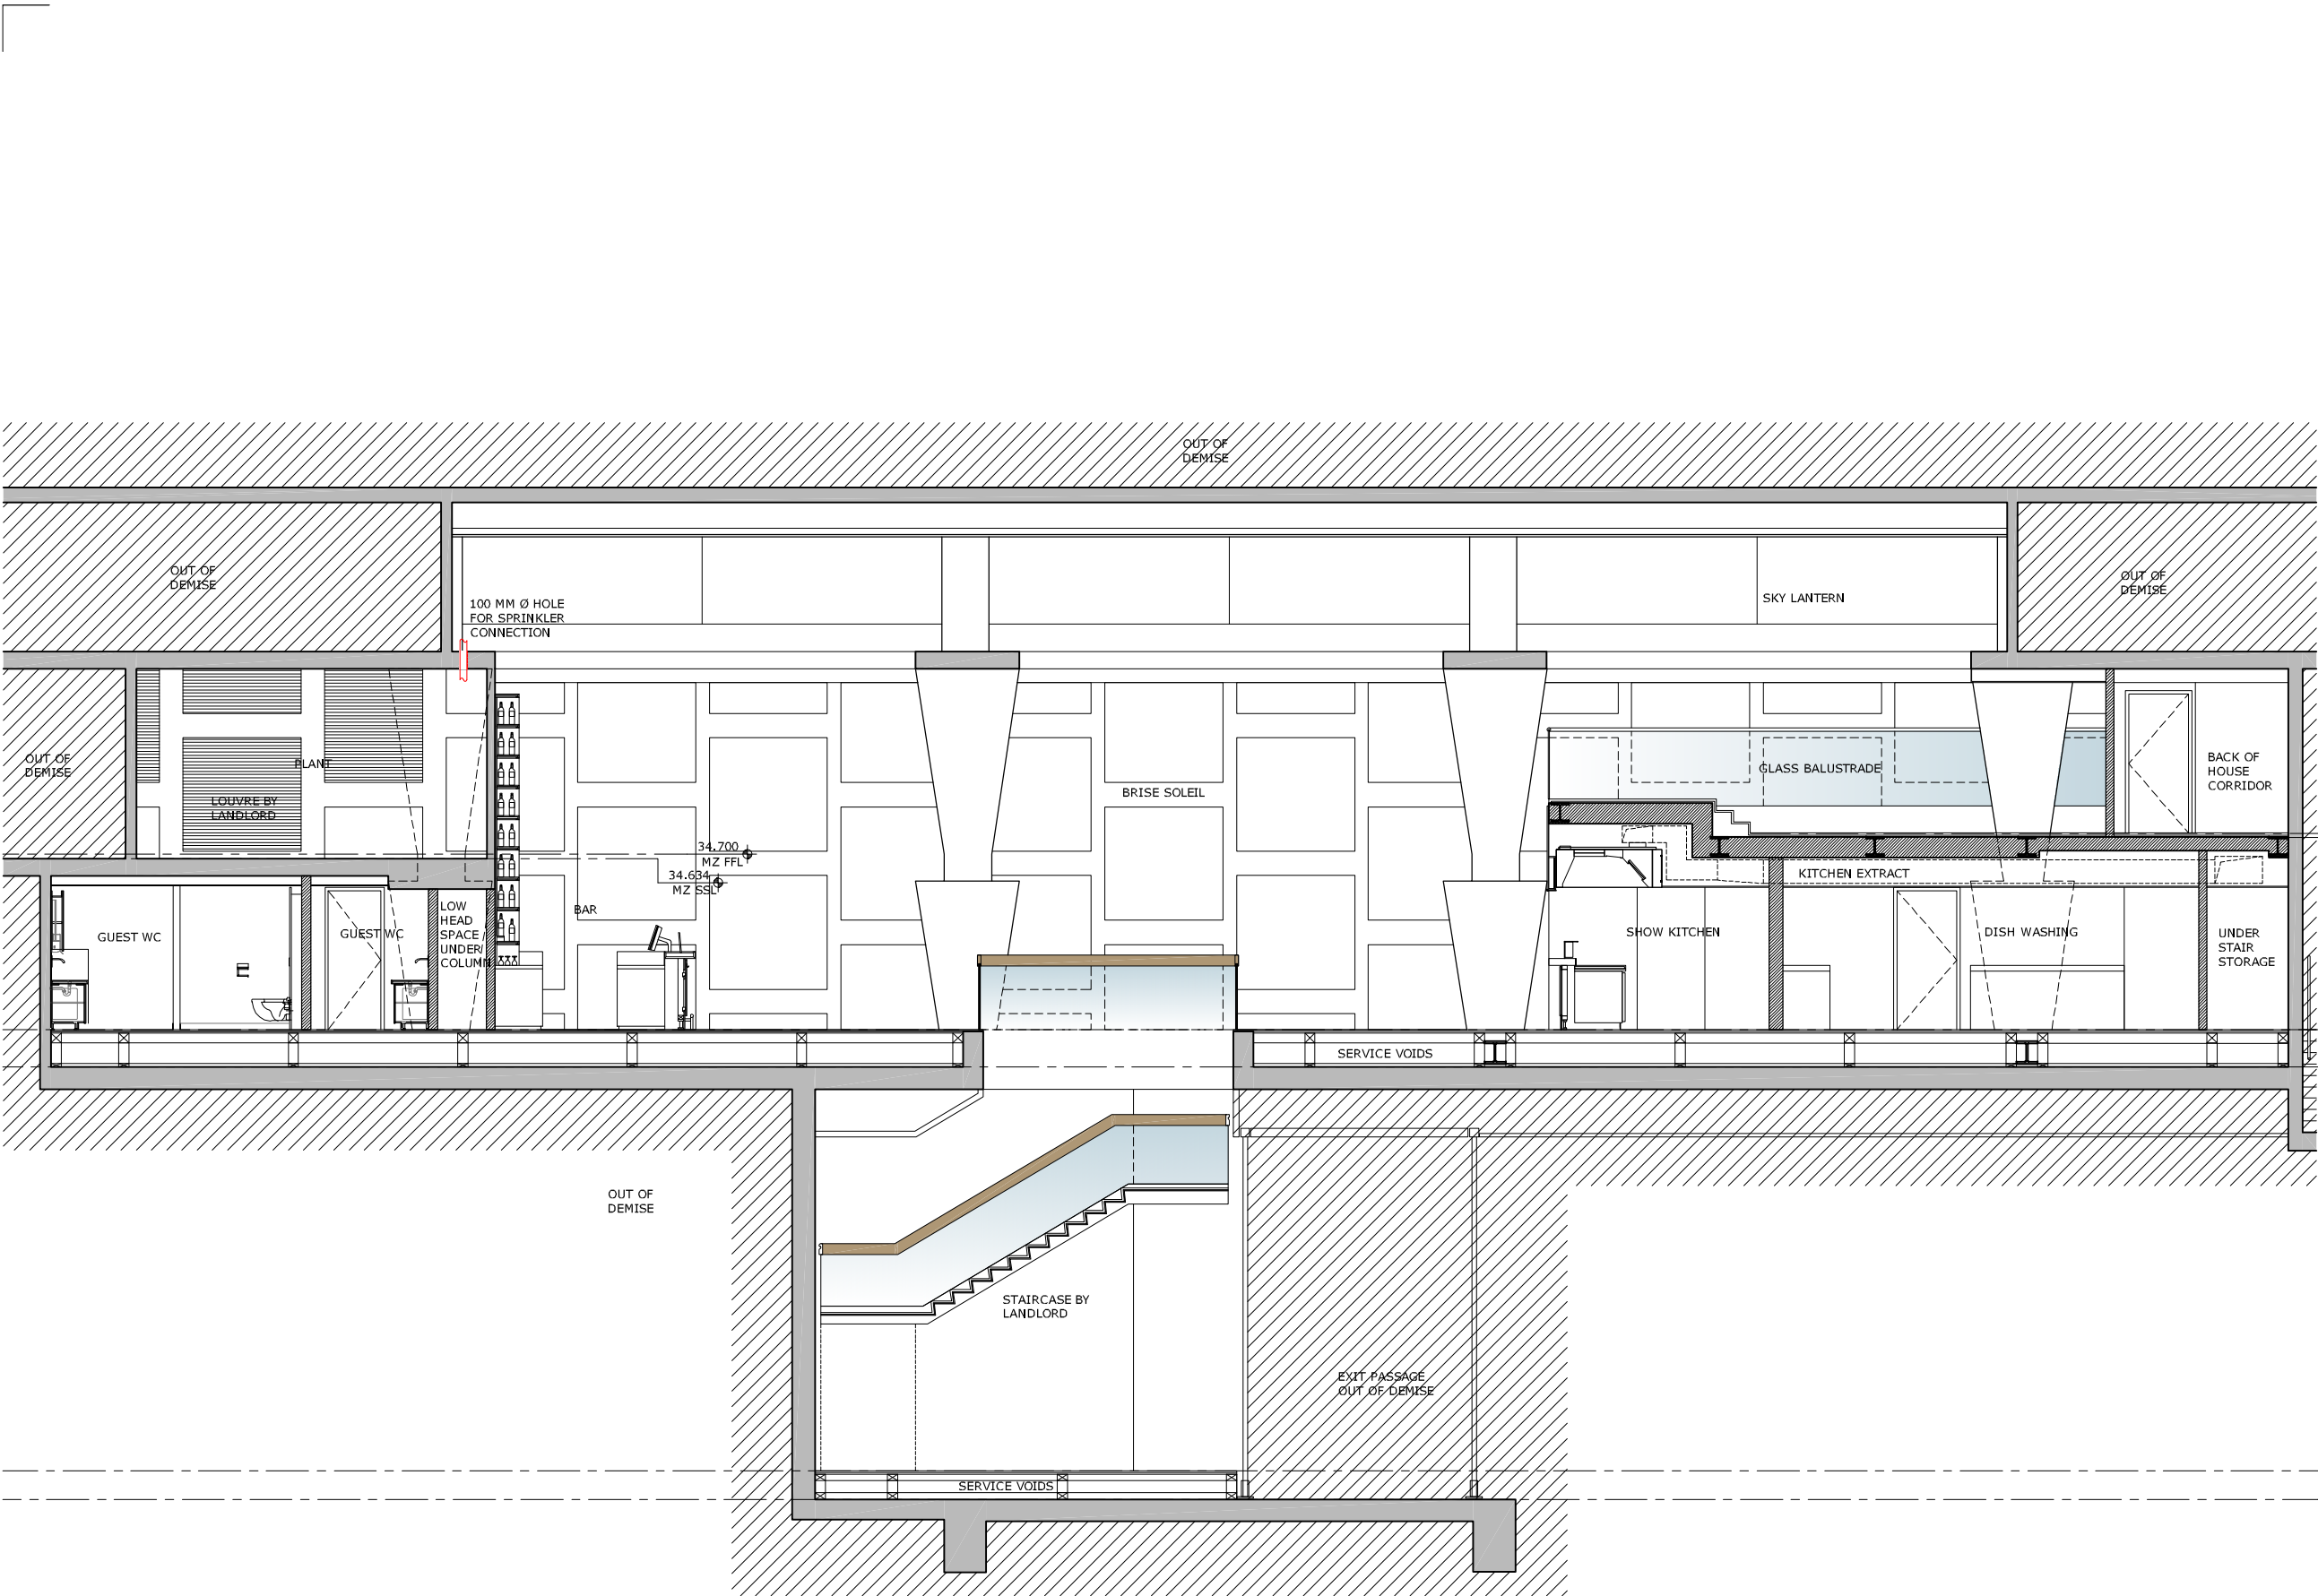

GENERAL NOTES:

ALL DIMENSIONS TO BE CHECKED ON SITE
ANY OMISSIONS OR DISCREPANCIES TO BE
REPORTED TO THE ARCHITECT IMMEDIATELY
IF IN DOUBT ASK

- EXISTING WALLS
- NEW INTERIOR WALLS

P5	16.06.17	AMENDMENT	FG
P4	13.06.17	LISTED BUILDING CONSENT	FG
P3	02.06.17	QUERY	FG
P2	23.05.17	MEZZANINE FFL ELEVATED	FG
P1	03.05.17	PLANNING	FG
REV	DATE	NOTES	DR
DRAWING STATUS			

PLANNING

CLIENT

VAPIANO®
PASTA | PIZZA | BAR

ARCHITECT

FINKERNAGEL ROSS

Third Floor
Unicorn House
221-222 Shoreditch High Street
London E1 6PJ

Tel: 020 7377 5114
info@finkernagelross.com
www.finkernagelross.com

PROJECT

VAPIANO LONDON 4
CENTRE POINT
LONDON WC2H

DRAWING TITLE

PROPOSED SECTION A-A

DRAWN	DR. DATE	CHECKED	CH. DATE
FG	03.05.17	ND	04.05.17

SCALE	SHEET SIZE
1:100	A3

DRAWING NO	REVISION
VAP-LON4-200	P5

1 PROPOSED SECTION A-A
1:100 @ A3






1 PROPOSED SECTION B-B
1:100 @ A3

0 .5 1 2 5 METRES @ A3
M. 1:100

GENERAL NOTES:

ALL DIMENSIONS TO BE CHECKED ON SITE
ANY OMISSIONS OR DISCREPANCIES TO BE
REPORTED TO THE ARCHITECT IMMEDIATELY
IF IN DOUBT ASK

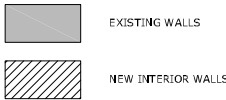

P4	13.06.17	LISTED BUILDING CONSENT	FG
P3	23.05.17	MEZZANINE FFL ELEVATED	FG
P2	22.05.17	QUERY	FG
P1	03.05.17	PLANNING	FG
REV	DATE	NOTES	DR
DRAWING STATUS			

PLANNING

CLIENT



ARCHITECT

FINKERNAGEL ROSS

Third Floor
Unicorn House
221-222 Shoreditch High Street
London E1 6PJ

Tel: 020 7377 5114
info@finkernagelross.com
www.finkernagelross.com

PROJECT

VAPIANO LONDON 4
CENTRE POINT
LONDON WC2H

DRAWING TITLE

PROPOSED SECTION B-B

DRAWN	DR. DATE	CHECKED	CH. DATE
FG	03.05.17	ND	04.05.17

SCALE	SHEET SIZE
1:100	A3

DRAWING NO	REVISION
VAP-LON4-201	P4




1 PROPOSED SECTION C-C
1:100 @ A3



GENERAL NOTES:

ALL DIMENSIONS TO BE CHECKED ON SITE
ANY OMISSIONS OR DISCREPANCIES TO BE
REPORTED TO THE ARCHITECT IMMEDIATELY
IF IN DOUBT ASK

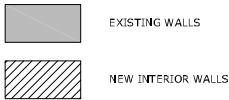

P4	16.06.17	AMENDMENT	FG
P3	13.06.17	LISTED BUILDING CONSENT	FG
P2	23.05.17	MEZZANINE FFL ELEVATED	FG
P1	03.05.17	PLANNING	FG
REV	DATE	NOTES	DR
DRAWING STATUS			

PLANNING

CLIENT



ARCHITECT

FINKERNAGEL ROSS

Third Floor
Unicorn House
221-222 Shoreditch High Street
London E1 6PJ

Tel: 020 7377 5114
info@finkernagelross.com
www.finkernagelross.com

PROJECT

**VAPIANO LONDON 4
CENTRE POINT
LONDON WC2H**


DRAWING TITLE

PROPOSED SECTION C-C

DRAWN	DR. DATE	CHECKED	CH. DATE
FG	10.05.17	ND	23.05.17

SCALE	SHEET SIZE
1:100	A3

DRAWING NO	REVISION
VAP-LON4-202	P4

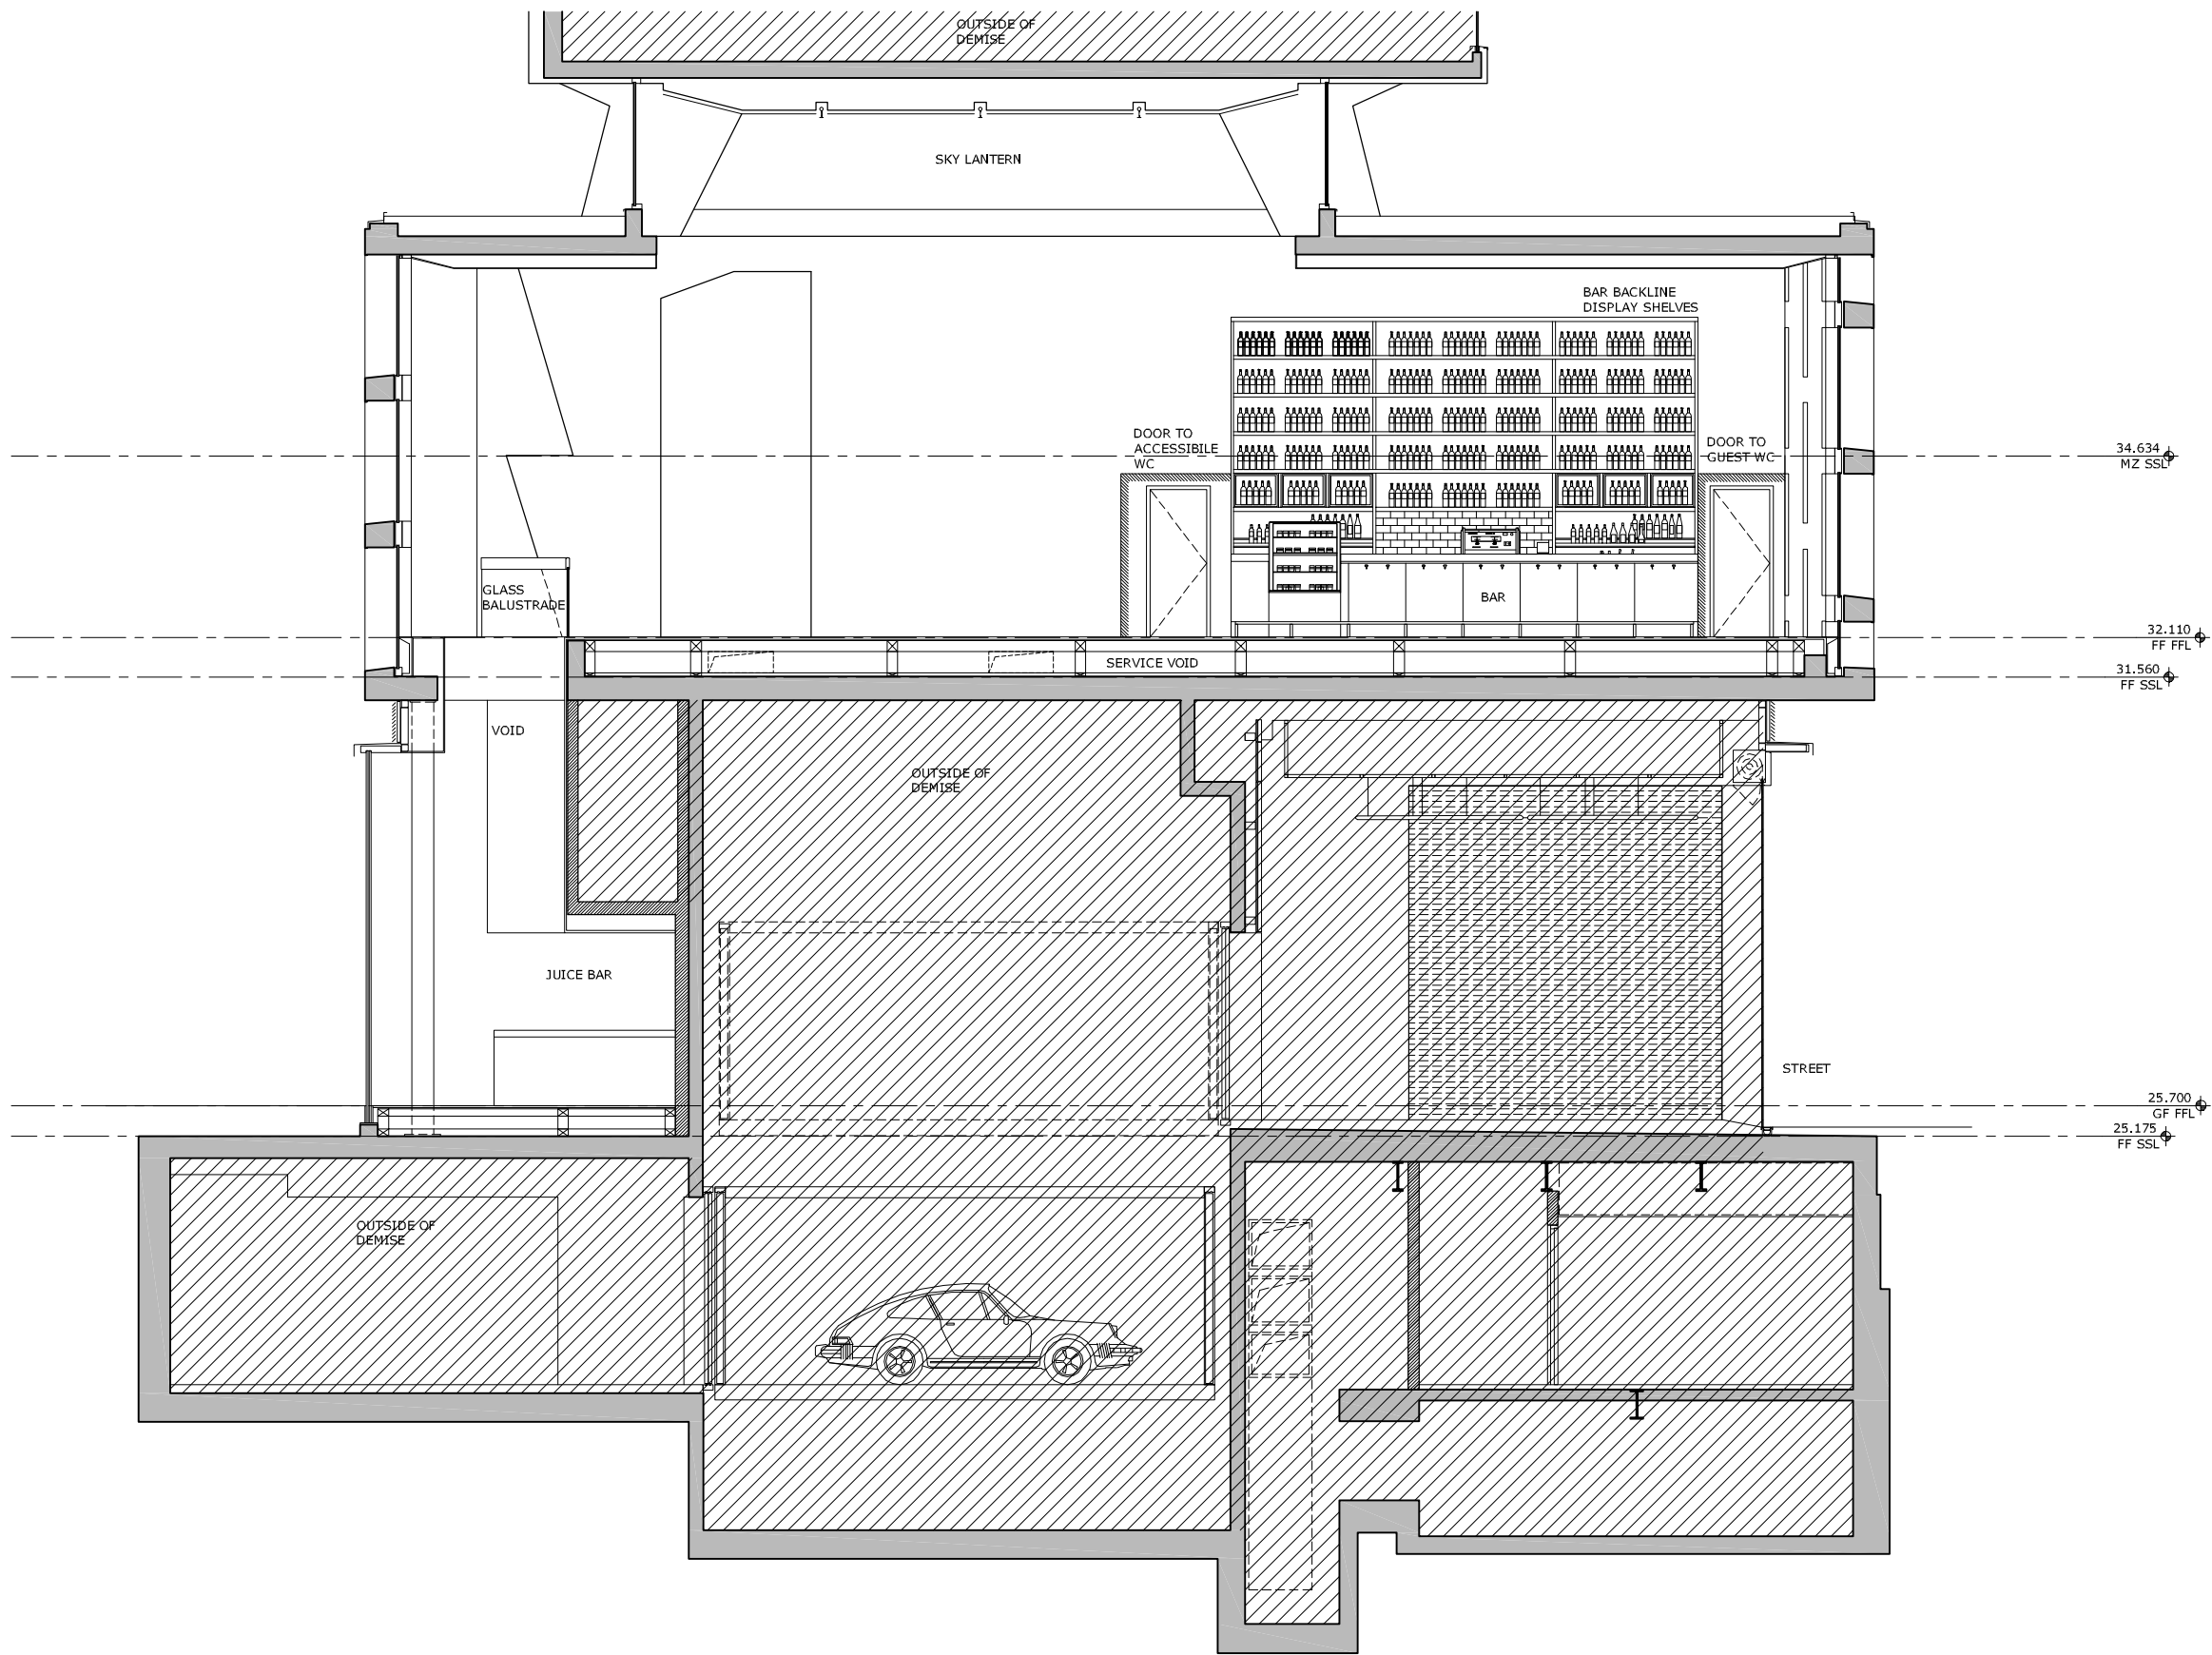


1 PROPOSED SECTION D-D
1:100 @ A3



GENERAL NOTES:

ALL DIMENSIONS TO BE CHECKED ON SITE
ANY OMISSIONS OR DISCREPANCIES TO BE
REPORTED TO THE ARCHITECT IMMEDIATELY
IF IN DOUBT ASK

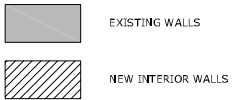

P2	13.06.17	LISTED BUILDING CONSENT	FG
P1	08.06.17	PLANNING	FG
REV	DATE	NOTES	DR
DRAWING STATUS			

PLANNING

CLIENT



ARCHITECT

FINKERNAGEL ROSS

Third Floor
Unicorn House
221-222 Shoreditch High Street
London E1 6PJ

Tel: 020 7377 5114
info@finkernagelross.com
www.finkernagelross.com

PROJECT

**VAPIANO LONDON 4
CENTRE POINT
LONDON WC2H**

DRAWING TITLE

PROPOSED SECTION D-D

DRAWN	DR. DATE	CHECKED	CH. DATE
FG	08.06.17	ND	09.06.17

SCALE	SHEET SIZE
1:100	A3

DRAWING NO	REVISION
VAP-LON4-203	P2