

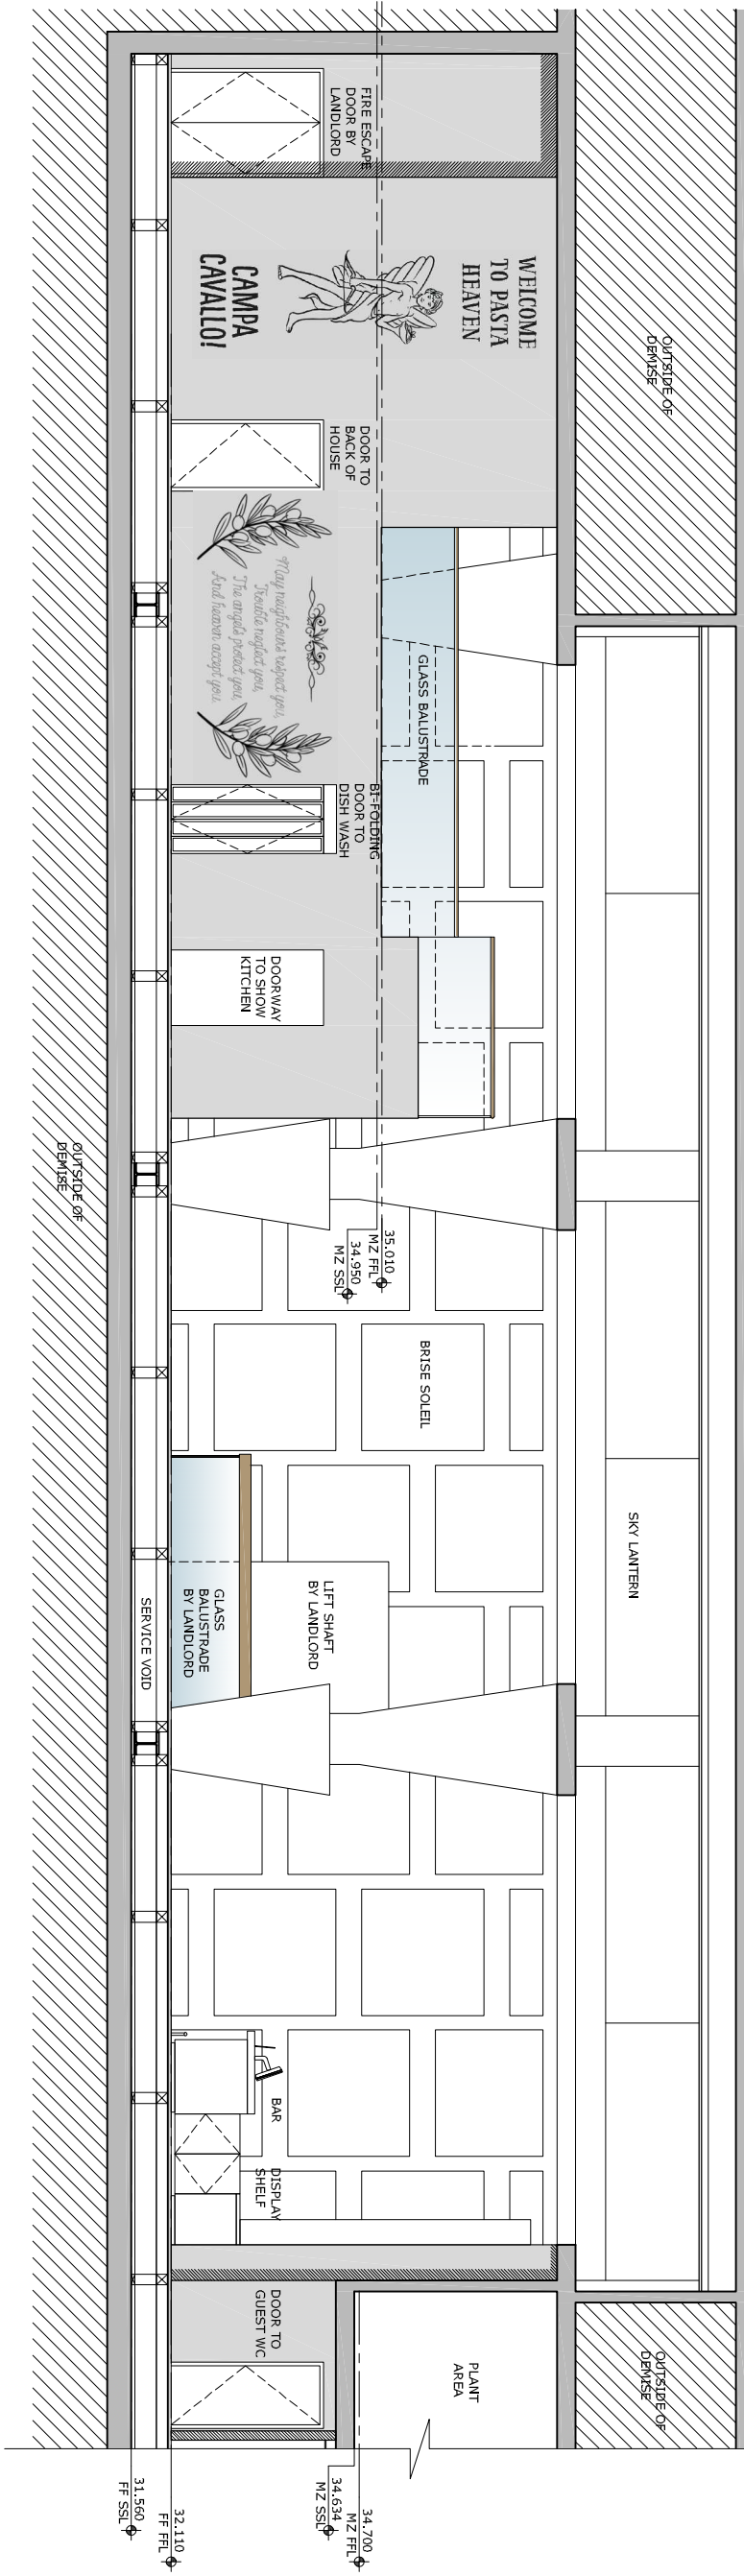


GENERAL NOTES:  
 ALL DIMENSIONS TO BE CHECKED ON SITE  
 ANY OMISSIONS OR DISCREPANCIES TO BE  
 REPORTED TO THE ARCHITECT IMMEDIATELY  
 IF IN DOUBT ASK

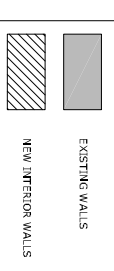

1  
 PROPOSED INTERNAL ELEVATION  
 1:100 @ A3

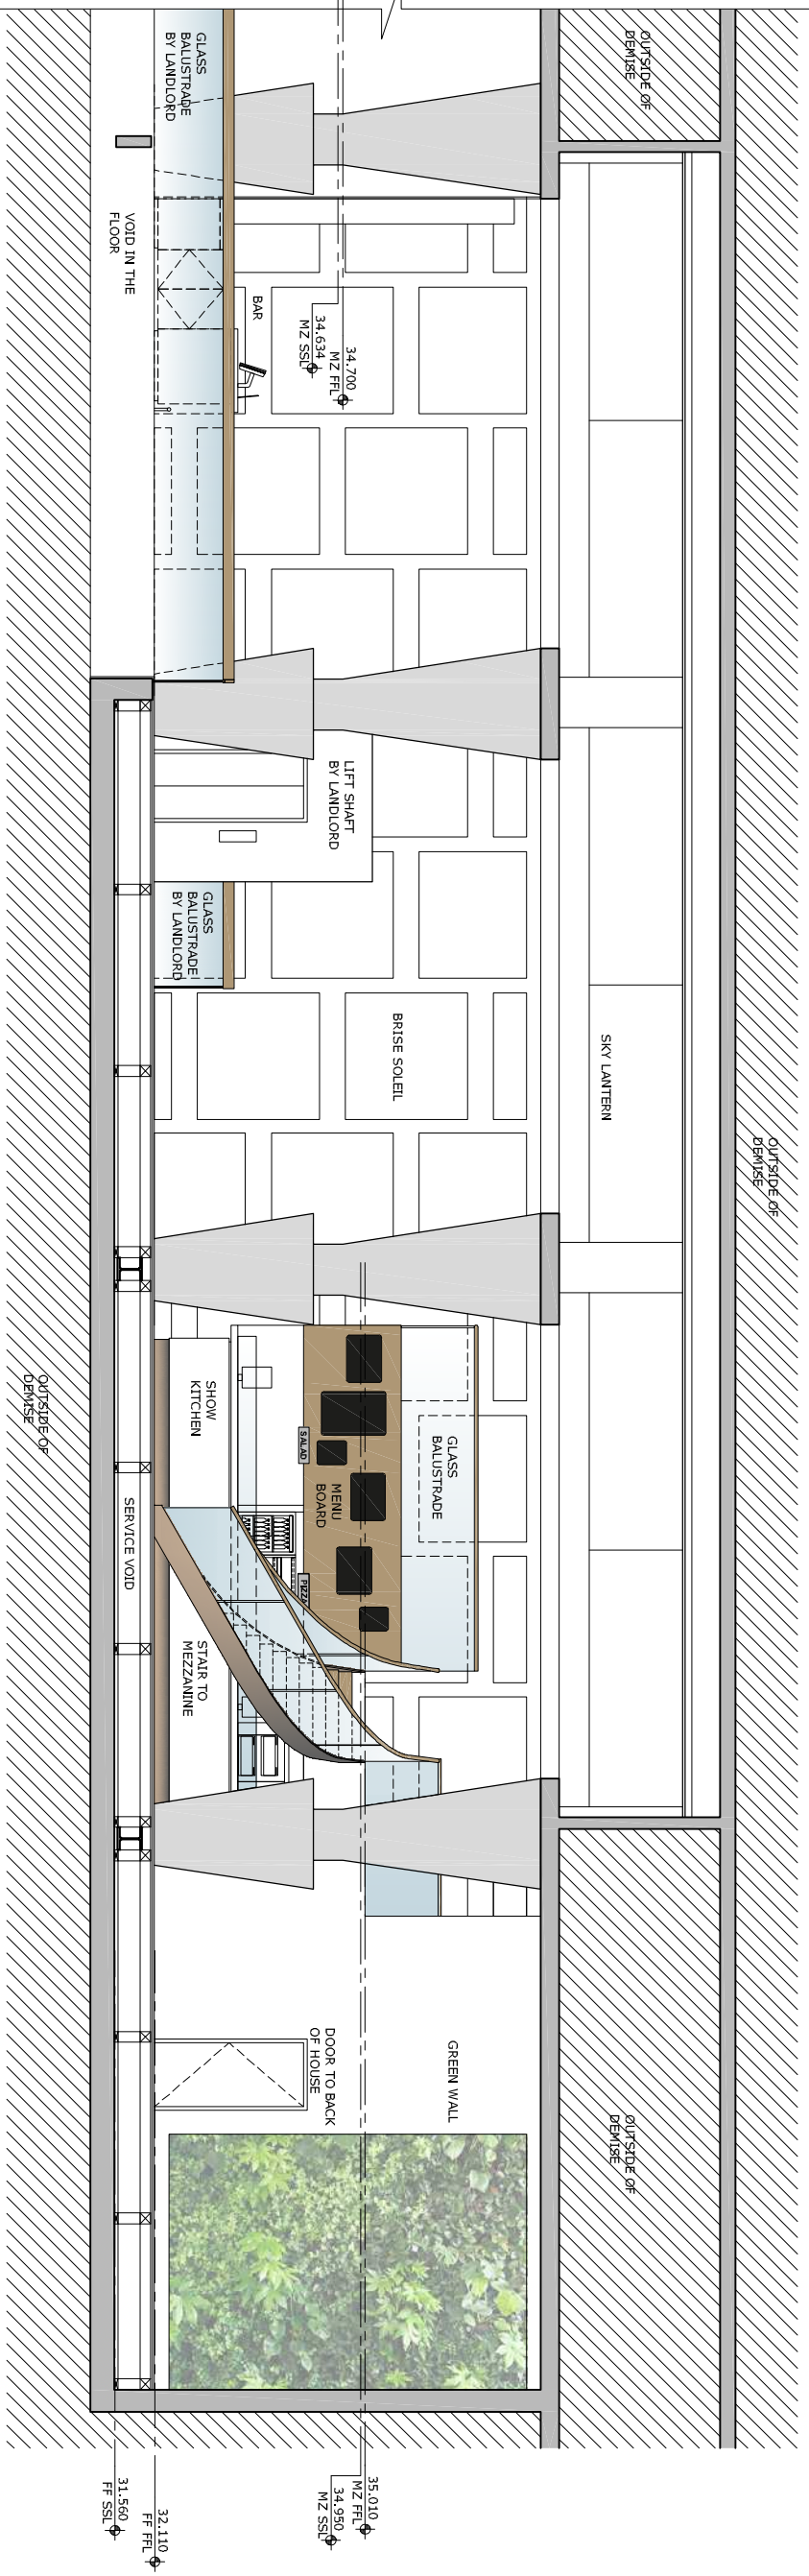

2  
 PROPOSED INTERNAL ELEVATION  
 1:100 @ A3



P1	15.06.17	LISTED BUILDING CONSENT	FG
REV	DATE	NOTES	DR
DRAWING STATUS			

**PLANNING**

CLIENT



ARCHITECT  
**FINKERNAGEL ROSS**

Third Floor  
 Ulicorn House  
 221-222 Snowditch High Street  
 London E1 6PJ  
 Tel: 020 7977 5114  
 info@finkernagelross.com  
 www.finkernagelross.com

PROJECT  
**VAPIANO LONDON 4**  
**CENTRE POINT**  
**LONDON WC2H**

DRAWING TITLE  
**PROPOSED MEZZANINE**  
**INTERNAL ELEVATIONS**

DRAWN	DR. DATE	CHECKED	CH. DATE
FG	15.06.17	ND	15.06.17
SCALE		SHEET SIZE	
1:100		A3	

DRAWING NO	REVISION
<b>VAP-LON4-500</b>	<b>P1</b>