
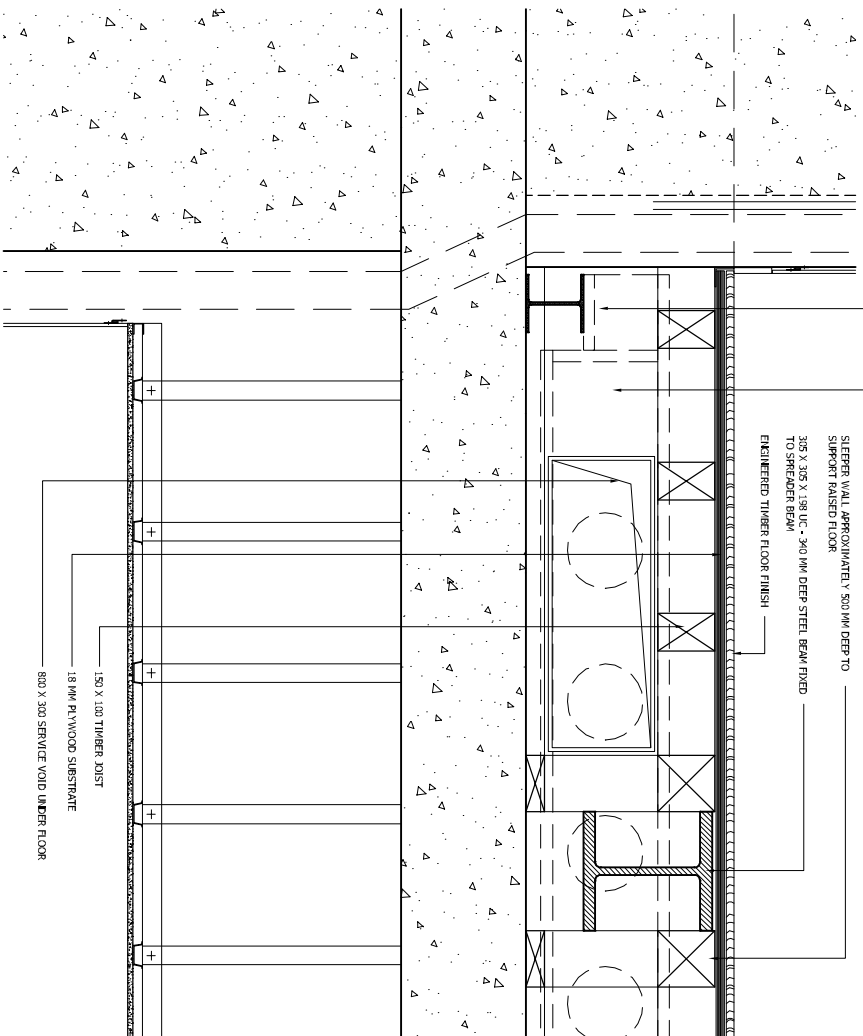
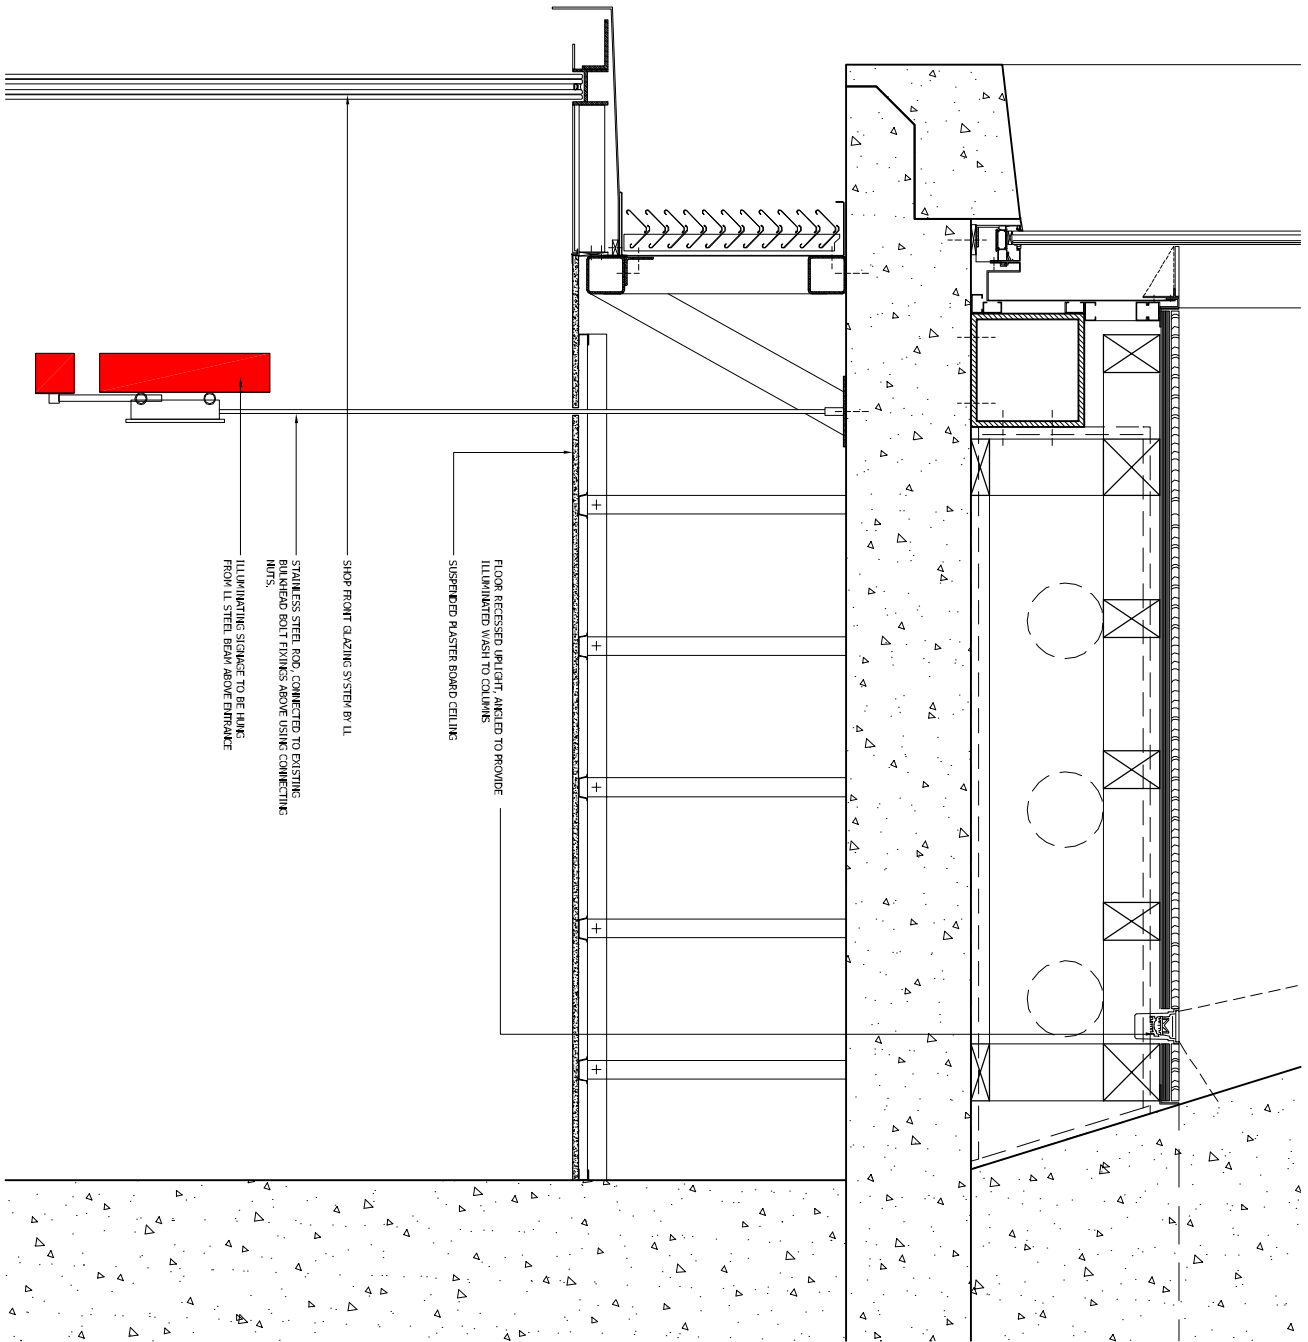


GENERAL NOTES:

ALL DIMENSIONS TO BE CHECKED ON SITE
ANY OMISSIONS OR DISCREPANCIES TO BE
REPORTED TO THE ARCHITECT IMMEDIATELY
IF IN DOUBT ASK

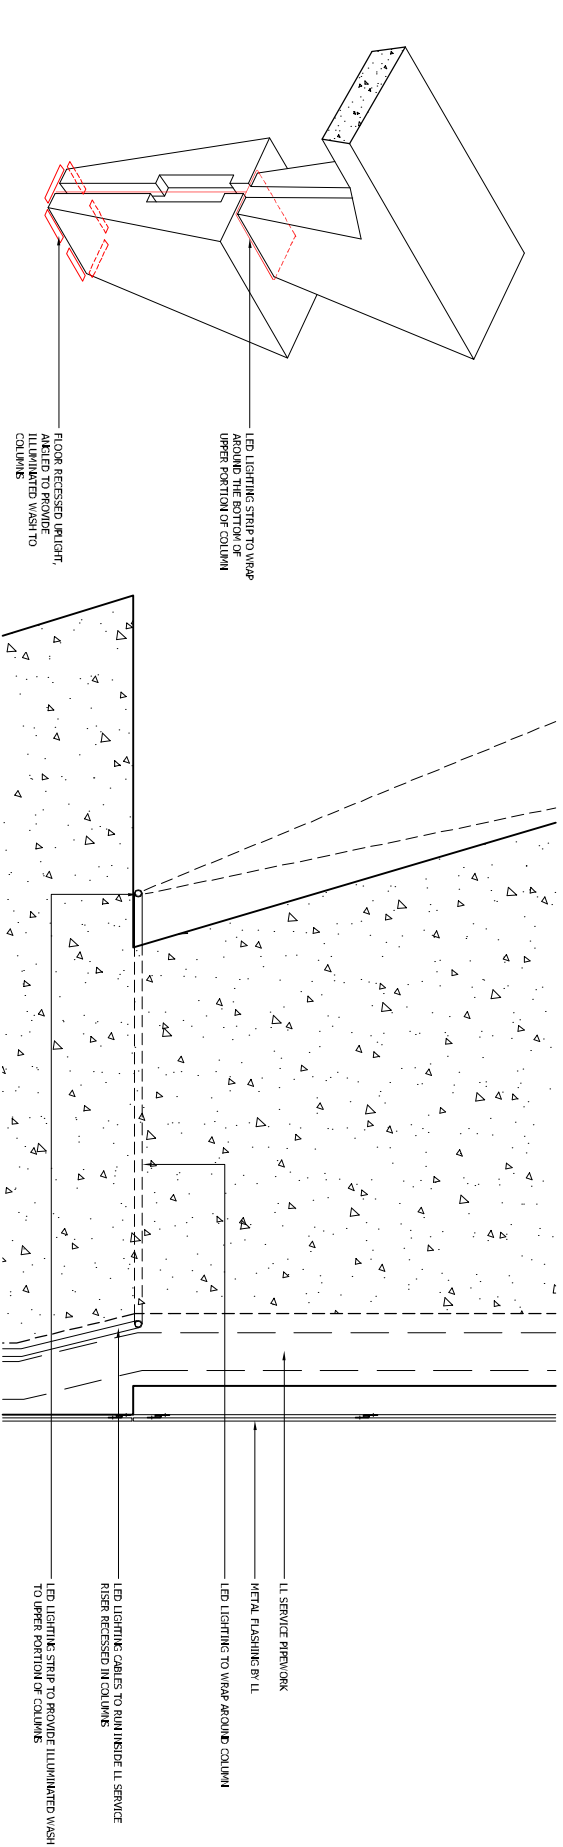

CLIENT

PLANNING

| | | | |
|-----|----------|--------------------|----|
| P3 | 19.06.17 | ANNOTATION UPDATED | FG |
| P2 | 13.06.17 | FLOOR BEAM LOWERED | FG |
| P1 | 24.05.17 | PLANNING | FG |
| REV | DATE | NOTES | DR |

DRAWING STATUS

VAPIANO®
ARCHITECT | INTERIOR | 3D

ARCHITECT

FINKERNAGEL ROSS

Third Floor

Union House

221-222 Shoreditch High Street

London E1 6PJ

Tel: 020 7977 5114

info@finkernagelross.com

www.finkernagelross.com

PROJECT

VAPIANO LONDON 4
CENTRE POINT
LONDON WC2H

DRAWING TITLE

PROPOSED TYPICAL DETAILS

| | | | |
|-------|----------|---------|----------|
| DRAWN | DR. DATE | CHECKED | CH. DATE |
|-------|----------|---------|----------|

| | | | |
|----|----------|----|----------|
| FG | 24.05.17 | ND | 30.05.17 |
|----|----------|----|----------|

| | |
|-------|------------|
| SCALE | SHEET SIZE |
|-------|------------|

| | |
|------|----|
| 1:20 | A3 |
|------|----|

| | |
|------------|----------|
| DRAWING NO | REVISION |
|------------|----------|

VAP-LON4-600 P3