


GENERAL NOTES:  
DO NOT SCALE FROM THIS DRAWING  
ALL DIMENSIONS TO BE CHECKED ON SITE  
ANY OMISSIONS OR DISCREPANCIES TO BE  
REPORTED TO THE ARCHITECT IMMEDIATELY  
IF IN DOUBT ASK

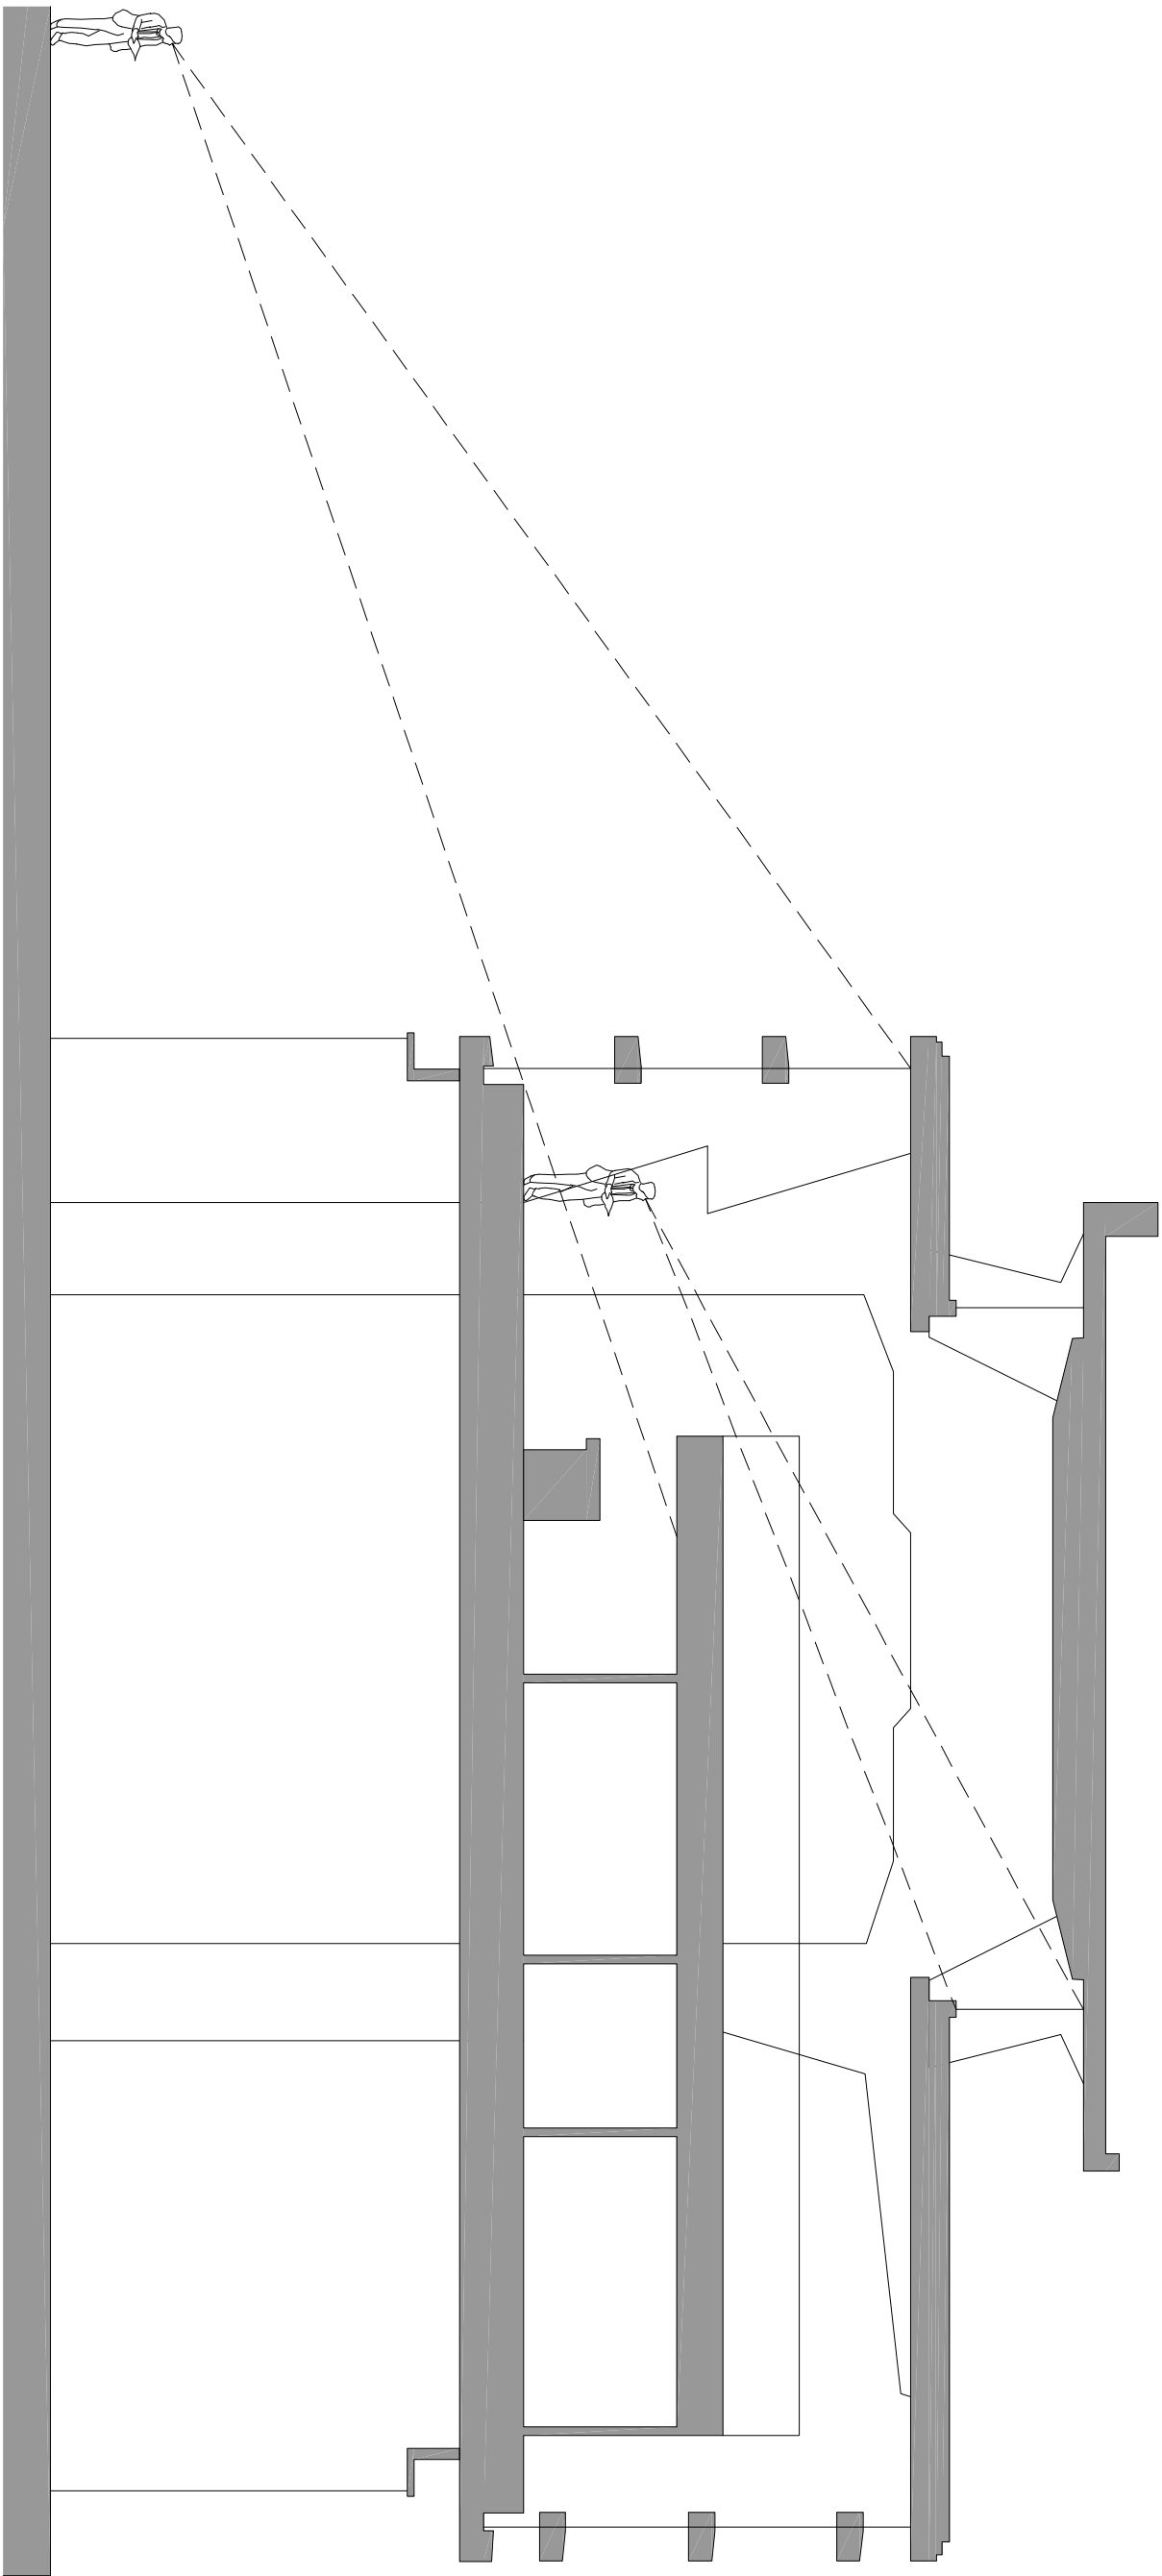

1 IMPACT OF PROPOSED MEZZANINE FROM STREET LEVEL  
1:100 @ A3



REV	DATE	NOTES	DR
P3	21.06.17	LISTED BUILDING CONSENT	FG
P2	13.06.17	PLANNING	FG
P1	03.05.17	PLANNING	FG
			DR

**PLANNING**

CLIENT



ARCHITECT  
**FIN KERNAGEL ROSS**

Third Floor  
Ulster House  
221-222 Snowditch High Street  
London E1 6PJ  
Tel: 020 7977 5114  
info@finkernagelross.com  
www.finkernagelross.com

PROJECT  
**VAPIANO LONDON 4  
CENTER POINT  
LONDON WC 2H**

DRAWING TITLE

VISUAL IMPACT OF MEZZANINE

DRAWN	DR. DATE	CHECKED	CH. DATE
FG	10.05.17	ND	10.05.17

SCALE	SHEET SIZE
1:100	A3

DRAWING NO	REVISION
<b>VAP-LON4-SK14</b>	<b>P3</b>