


Notes

1. Do not scale from this drawing.
2. All dimensions and levels to be verified prior to construction.
3. Report all discrepancies to the Drawing Originator immediately.
4. This drawing is to be read in conjunction with all relevant documents and drawings.
5. All steel to be grade S355 unless noted otherwise
6. All timber to be grade C24 unless noted otherwise

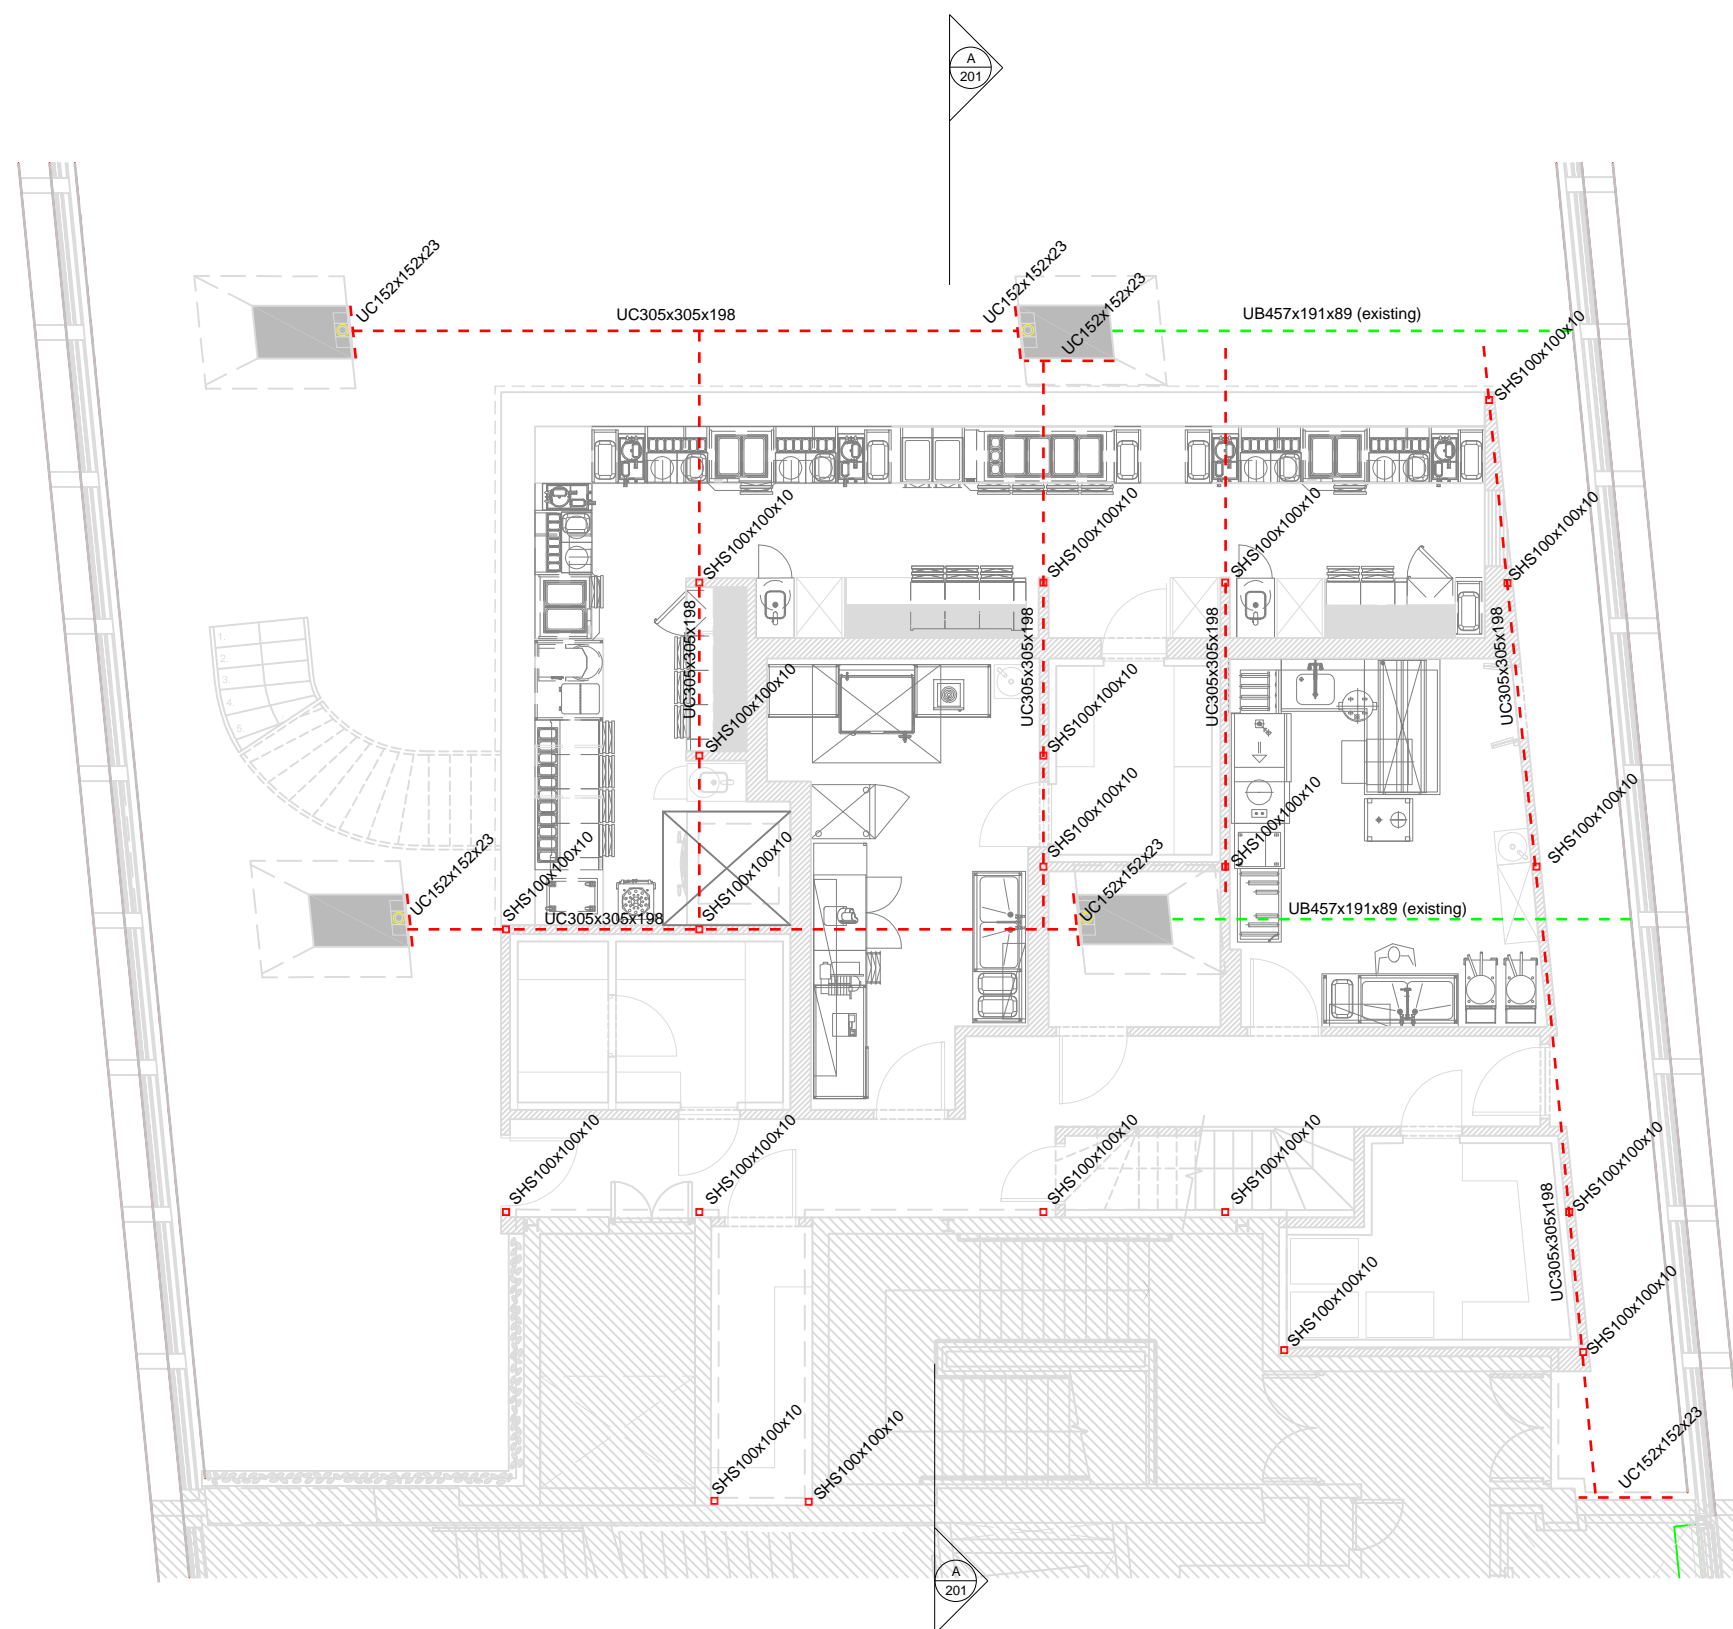

Rev	Description	Chk	Date
-	For planning	KL	26/06/17

Pell Frischmann

5 MANCHESTER SQUARE LONDON W1U 3PD
 Telephone +44 (0)20 7486 3661
 Email: pflondon@pellfrischmann.com
 www.pellfrischmann.com

Project
 Centre Point - Vapiano Fitout

Drawing Title
 1st Floor CPH
 General Arrangement

Scale @ A3	Drawn	Checked	Date
1:100	AC	KL	26/06/2017

Drawing No.	Revision
A12504-VLL-SK-101	-

Notes

1. Do not scale from this drawing.
2. All dimensions and levels to be verified prior to construction.
3. Report all discrepancies to the Drawing Originator immediately.
4. This drawing is to be read in conjunction with all relevant documents and drawings.
5. All steel to be grade S355 unless noted otherwise
6. All timber to be grade C24 unless noted otherwise



Rev	Description	Chk	Date
-	For planning	KL	26/06/17

Pell Frischmann

5 MANCHESTER SQUARE LONDON W1U 3PD
 Telephone +44 (0)20 7486 3661
 Email: pflondon@pellfrischmann.com
 www.pellfrischmann.com

Project
 Centre Point - Vapiano Fitout

Drawing Title
 1st Mezzanine floor CPH
 General Arrangement

Scale @ A3	Drawn	Checked	Date
1:100	AC	KL	26/06/2017

Drawing No.	Revision
A12504-VLL-SK-102	-