


- Notes
- 1. Do not scale from this drawing.
  - 2. All dimensions and levels to be verified prior to construction.
  - 3. Report all discrepancies to the Drawing Originator immediately.
  - 4. This drawing is to be read in conjunction with all relevant documents and drawings.
  - 5. All steel to be grade S355 unless noted otherwise
  - 6. All timber to be grade C24 unless noted otherwise

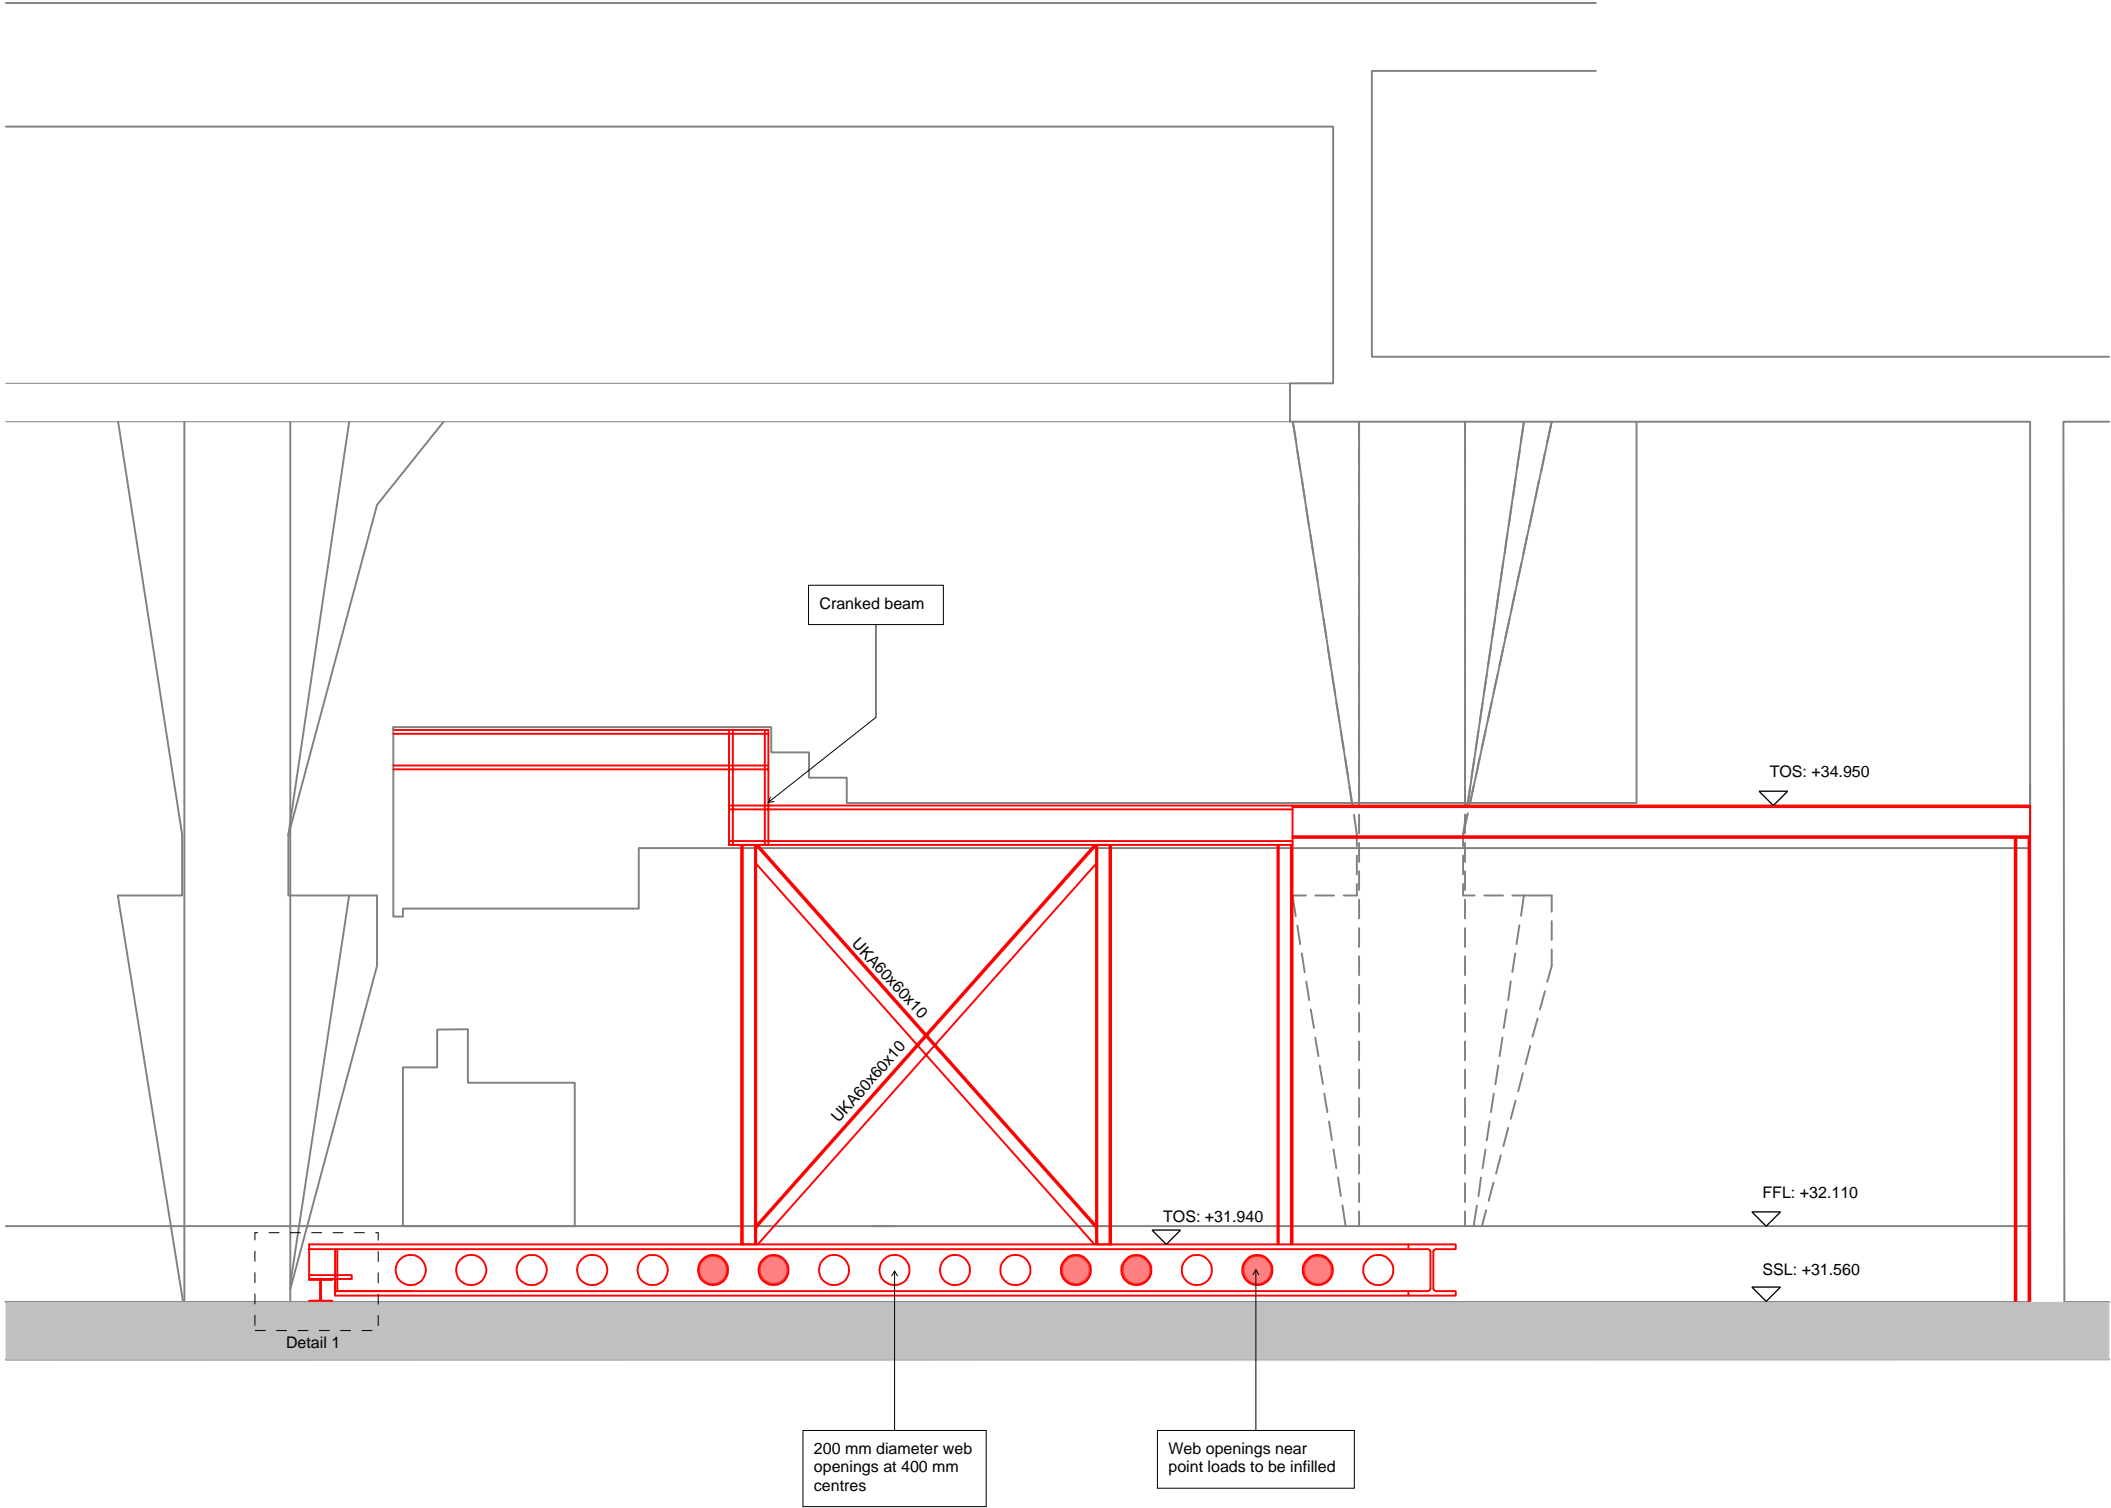

Section A-A

-	For planning	KL	26/06/17
Rev	Description	Chk	Date
<div>Pell Frischmann</div> <div>5 MANCHESTER SQUARE LONDON W1U 3PD Telephone +44 (0)20 7486 3661 Email: pflondon@pellfrischmann.com www.pellfrischmann.com</div>			
Project Centre Point - Vapiano Fitout			
Drawing Title Section A-A Mezzanine floor structure			
Scale @ A3 1:50	Drawn AC	Checked KL	Date 26/06/2017
Drawing No. A12504-VLL-SK-201			Revision -