




PROPOSED GROUND FLOOR

Scale 1:100

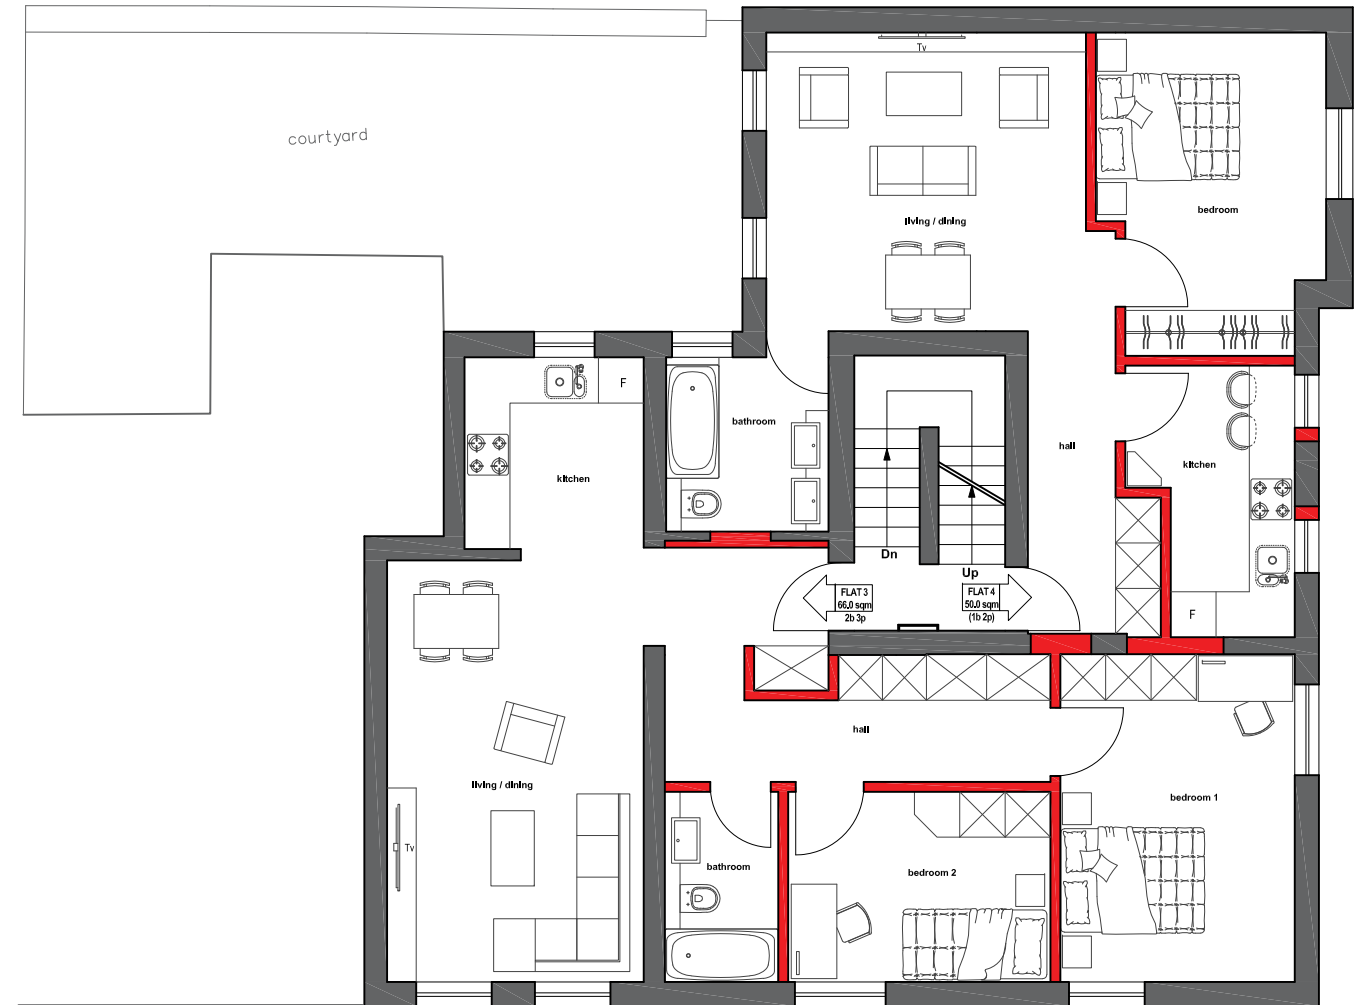

PROPOSED FIRST FLOOR

Scale 1:100

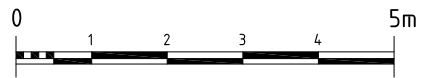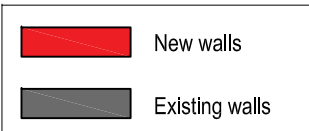

<p>JETVIEW PROPERTIES LIMITED</p> <p>CHARTERED STRUCTURAL ENGINEERS & ARCHITECTURAL DESIGNERS</p> <p>ARGYLE HOUSE, 3RD FLR, JOEL STREET, NORTHWOOD HILLS MIDDLESEX HA6 1NW</p> <p>TEL: 01923 834 290 FAX: 01923 825 122 EMAIL: info@jvpdesignbuild.com</p>	<p>NOTES</p> <p>1. THIS DRAWING IS TO BE READ IN CONJUNCTION WITH ALL RELEVANT ARCHITECTURAL AND ENGINEERING DWGS</p>	<p>REVISION</p> <p>A Bicycle racks added 26/06/17</p> <p>B Revised ground floor layout 12/07/17</p> <p>C Revised bicycle spaces 28/07/17</p>	<p>DESCRIPTION</p>	<p>DATE</p>	<p>PROJECT</p> <p>PROPOSED CONSTRUCTION OF ADDITIONAL FLOOR AND AMALGAMATION REMODELING OF EXISTING FLATS TO CREATE 7 SELF-CONTAINED APARTMENTS</p> <p>50 Palmerston Road - Ventra House, Kilburn London, NW6 2JL</p> <p>CLIENT</p>	<p>DRAWING TITLE</p> <p>PROPOSED GROUND AND FIRST FLOOR</p>			
		<p>THIS DRAWING IS SUBJECT TO COPYRIGHT DO NOT REPRODUCE THIS DRAWING WITHOUT PRIOR PERMISSION FROM JETVIEW PROPERTY LIMITED</p>				<p>SCALE</p> <p>1:100</p>	<p>@ A3</p>	<p>STATUS</p> <p>PA</p>	
		<p>DATE</p> <p>23/05/2017</p>	<p>CHECKED</p> <p>MC</p>						
		<p>JOB.NO.</p> <p>SP-15-249</p>	<p>DRAWN</p> <p>CL</p>						
<p>DWG.NO.</p> <p>PA-106</p>	<p>REVISION</p> <p>C</p>								