


13

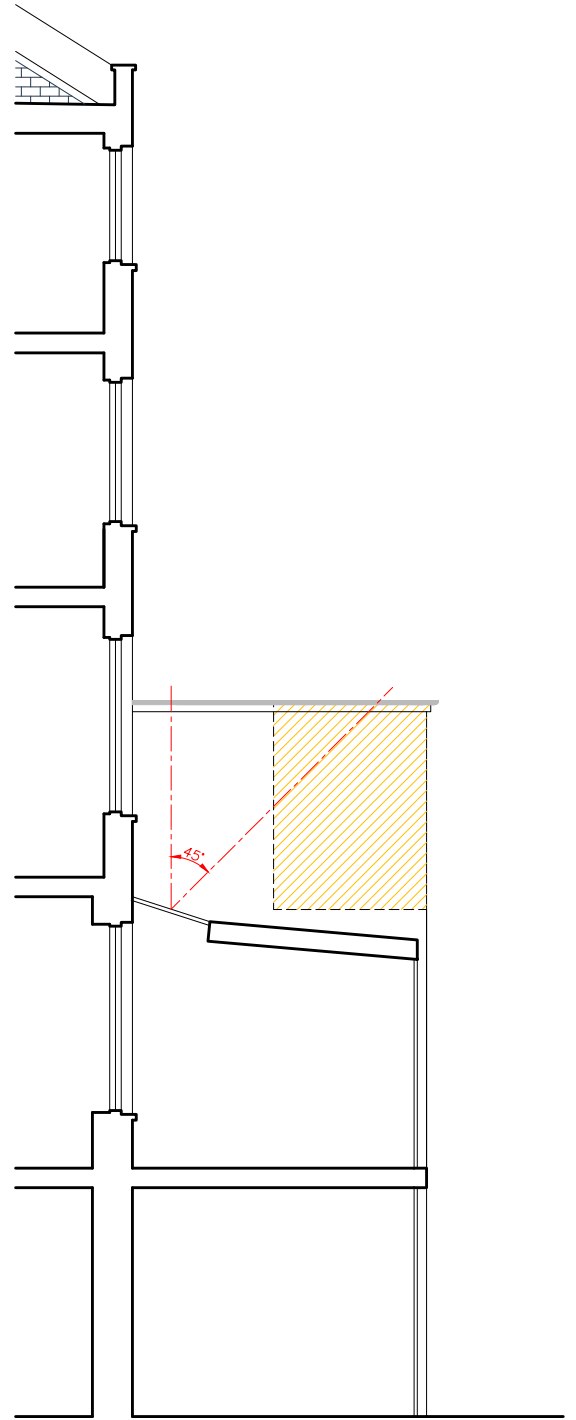

14

DAYLIGHTING ANGLES
 REGENTS PARK TERRACE NW1
 STEPHEN BRANDES ARCHITECTS
 1:100 @ A4
 JUL 17
 575 DL-3