



ORDNANCE SURVEY MAP
LICENSE NUMBER: 100019980

OUTDOOR SEATING AREA: 9sqm
TOTALSITE AREA: 214sqm

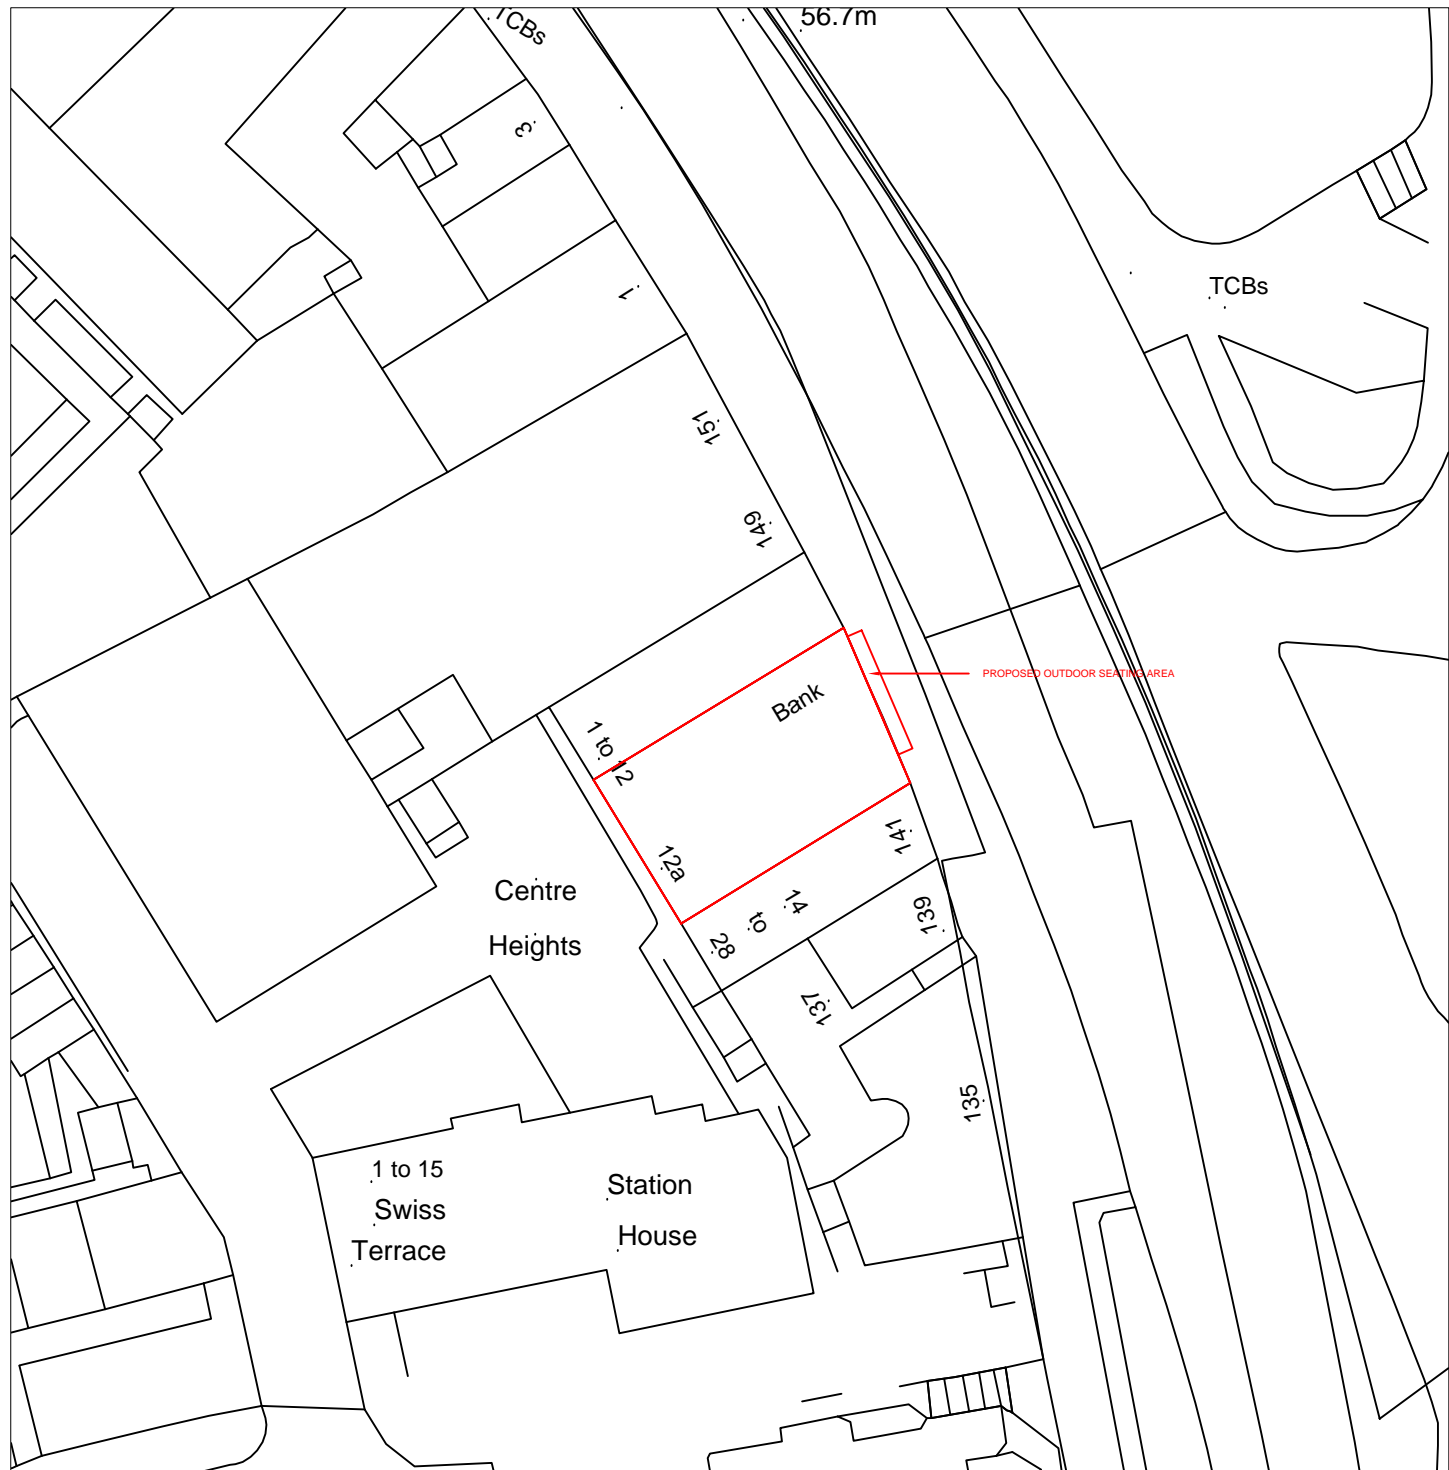

SITE LOCATION PLAN - SCALE: 1:1250 @ A3
SITE AS OUTLINED IN RED
Starbucks Coffee Shop, 145 Finchley Road
Swiss Cottage, London NW3 6JJ

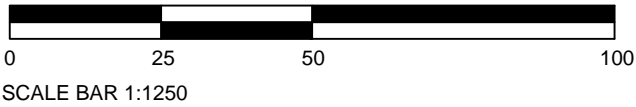

BLOCK PLAN - SCALE: 1:500 @ A3
SITE AS OUTLINED IN RED
Starbucks Coffee Shop, 145 Finchley Road
Swiss Cottage, London NW3 6JJ

