
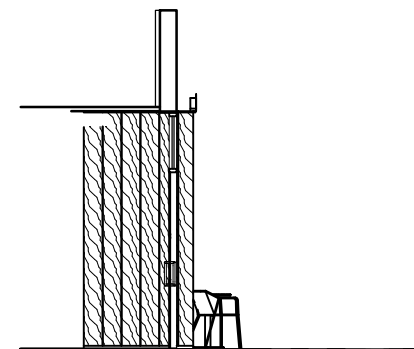
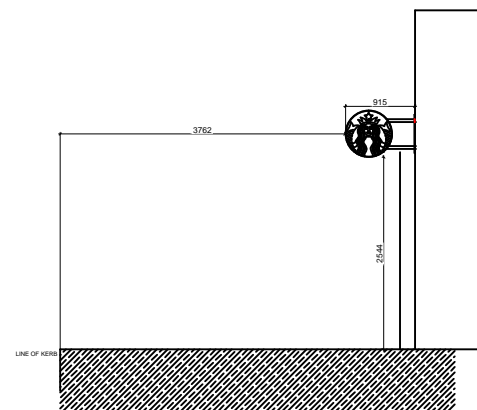
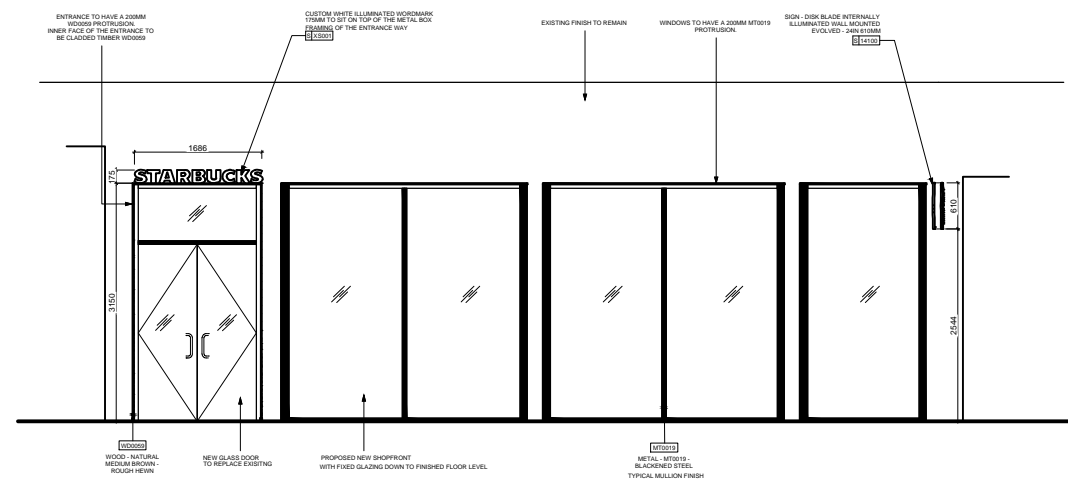


DRAWING NOTES


Please note: These drawings are for planning purposes only and should not be used for construction.

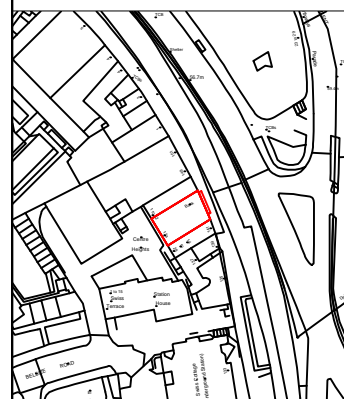

PROPOSED ELEVATION (1) 1:100

SIDE ELEVATION (2) 1:100

SECTION (3) 1:100

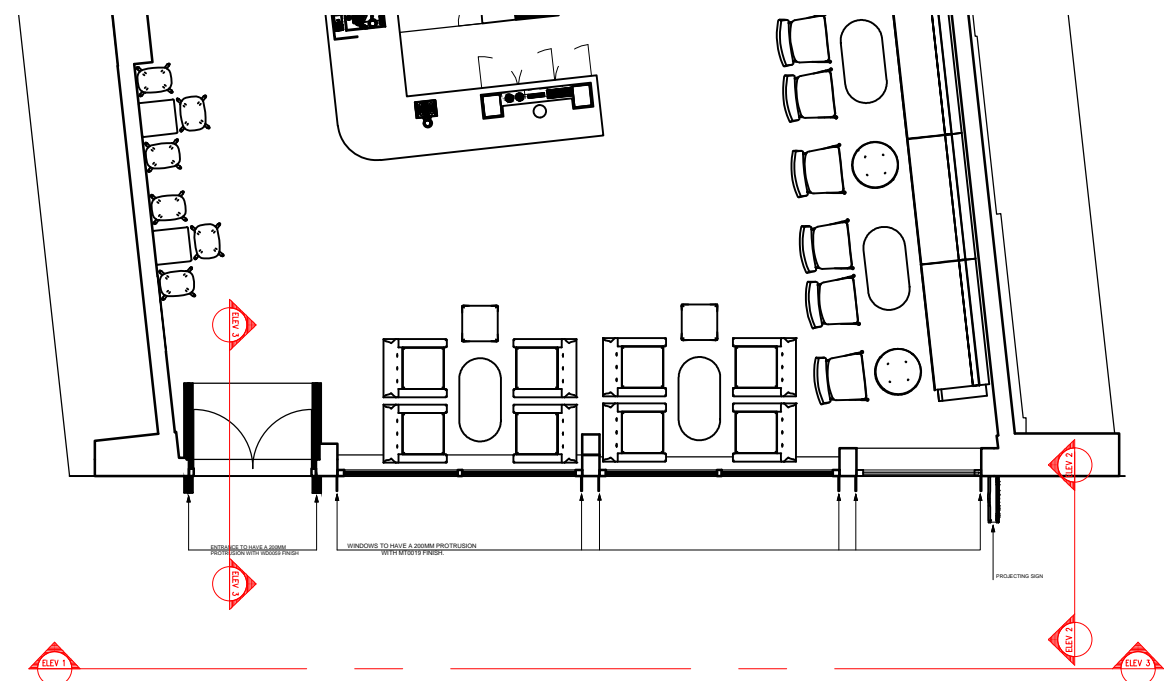

PROPOSED IMAGE (NTS)


PROPOSED PLAN 1:100



MT0019 Metal
Blackened Steel



WD0059 Wood
Natural Medium Brown

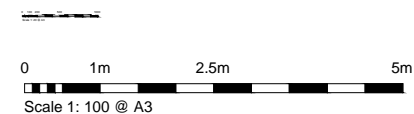

PLANNING

REV	DESCRIPTION	BY	DATE
A	SECTION ADDED AND ANNOTATION FOR FIXED GLAZING ADDED	PB	31.07.17

CLIENT: STARBUCKS COFFEE SHOP

PROJECT: Swiss Cottage

ADDRESS: Starbucks Coffee Shop
143-145 Finchley Road
Swiss Cottage
London, NW3 6JJ.

TITLE: Proposed Shopfront & Advert

DRAWN BY: PB	SCALE: 1:100 @A3	DRAWN DATE: 28/06/17	REVISED DATE: 31/07/17
CHECKED: -			
DRG NO: SB-52185-002			REV: A

THIS DRAWING AND ITS DATA IS THE PROPERTY OF EVOLVE DESIGN LIMITED & SHALL NOT BE REPRODUCED WITHOUT THE COMPANY'S CONSENT. WRITTEN DIMENSIONS TAKE PRECEDENCE. ANY DISCREPANCIES SHOULD BE REPORTED TO EVOLVE DESIGN LIMITED IMMEDIATELY - IF IN DOUBT ASK.