


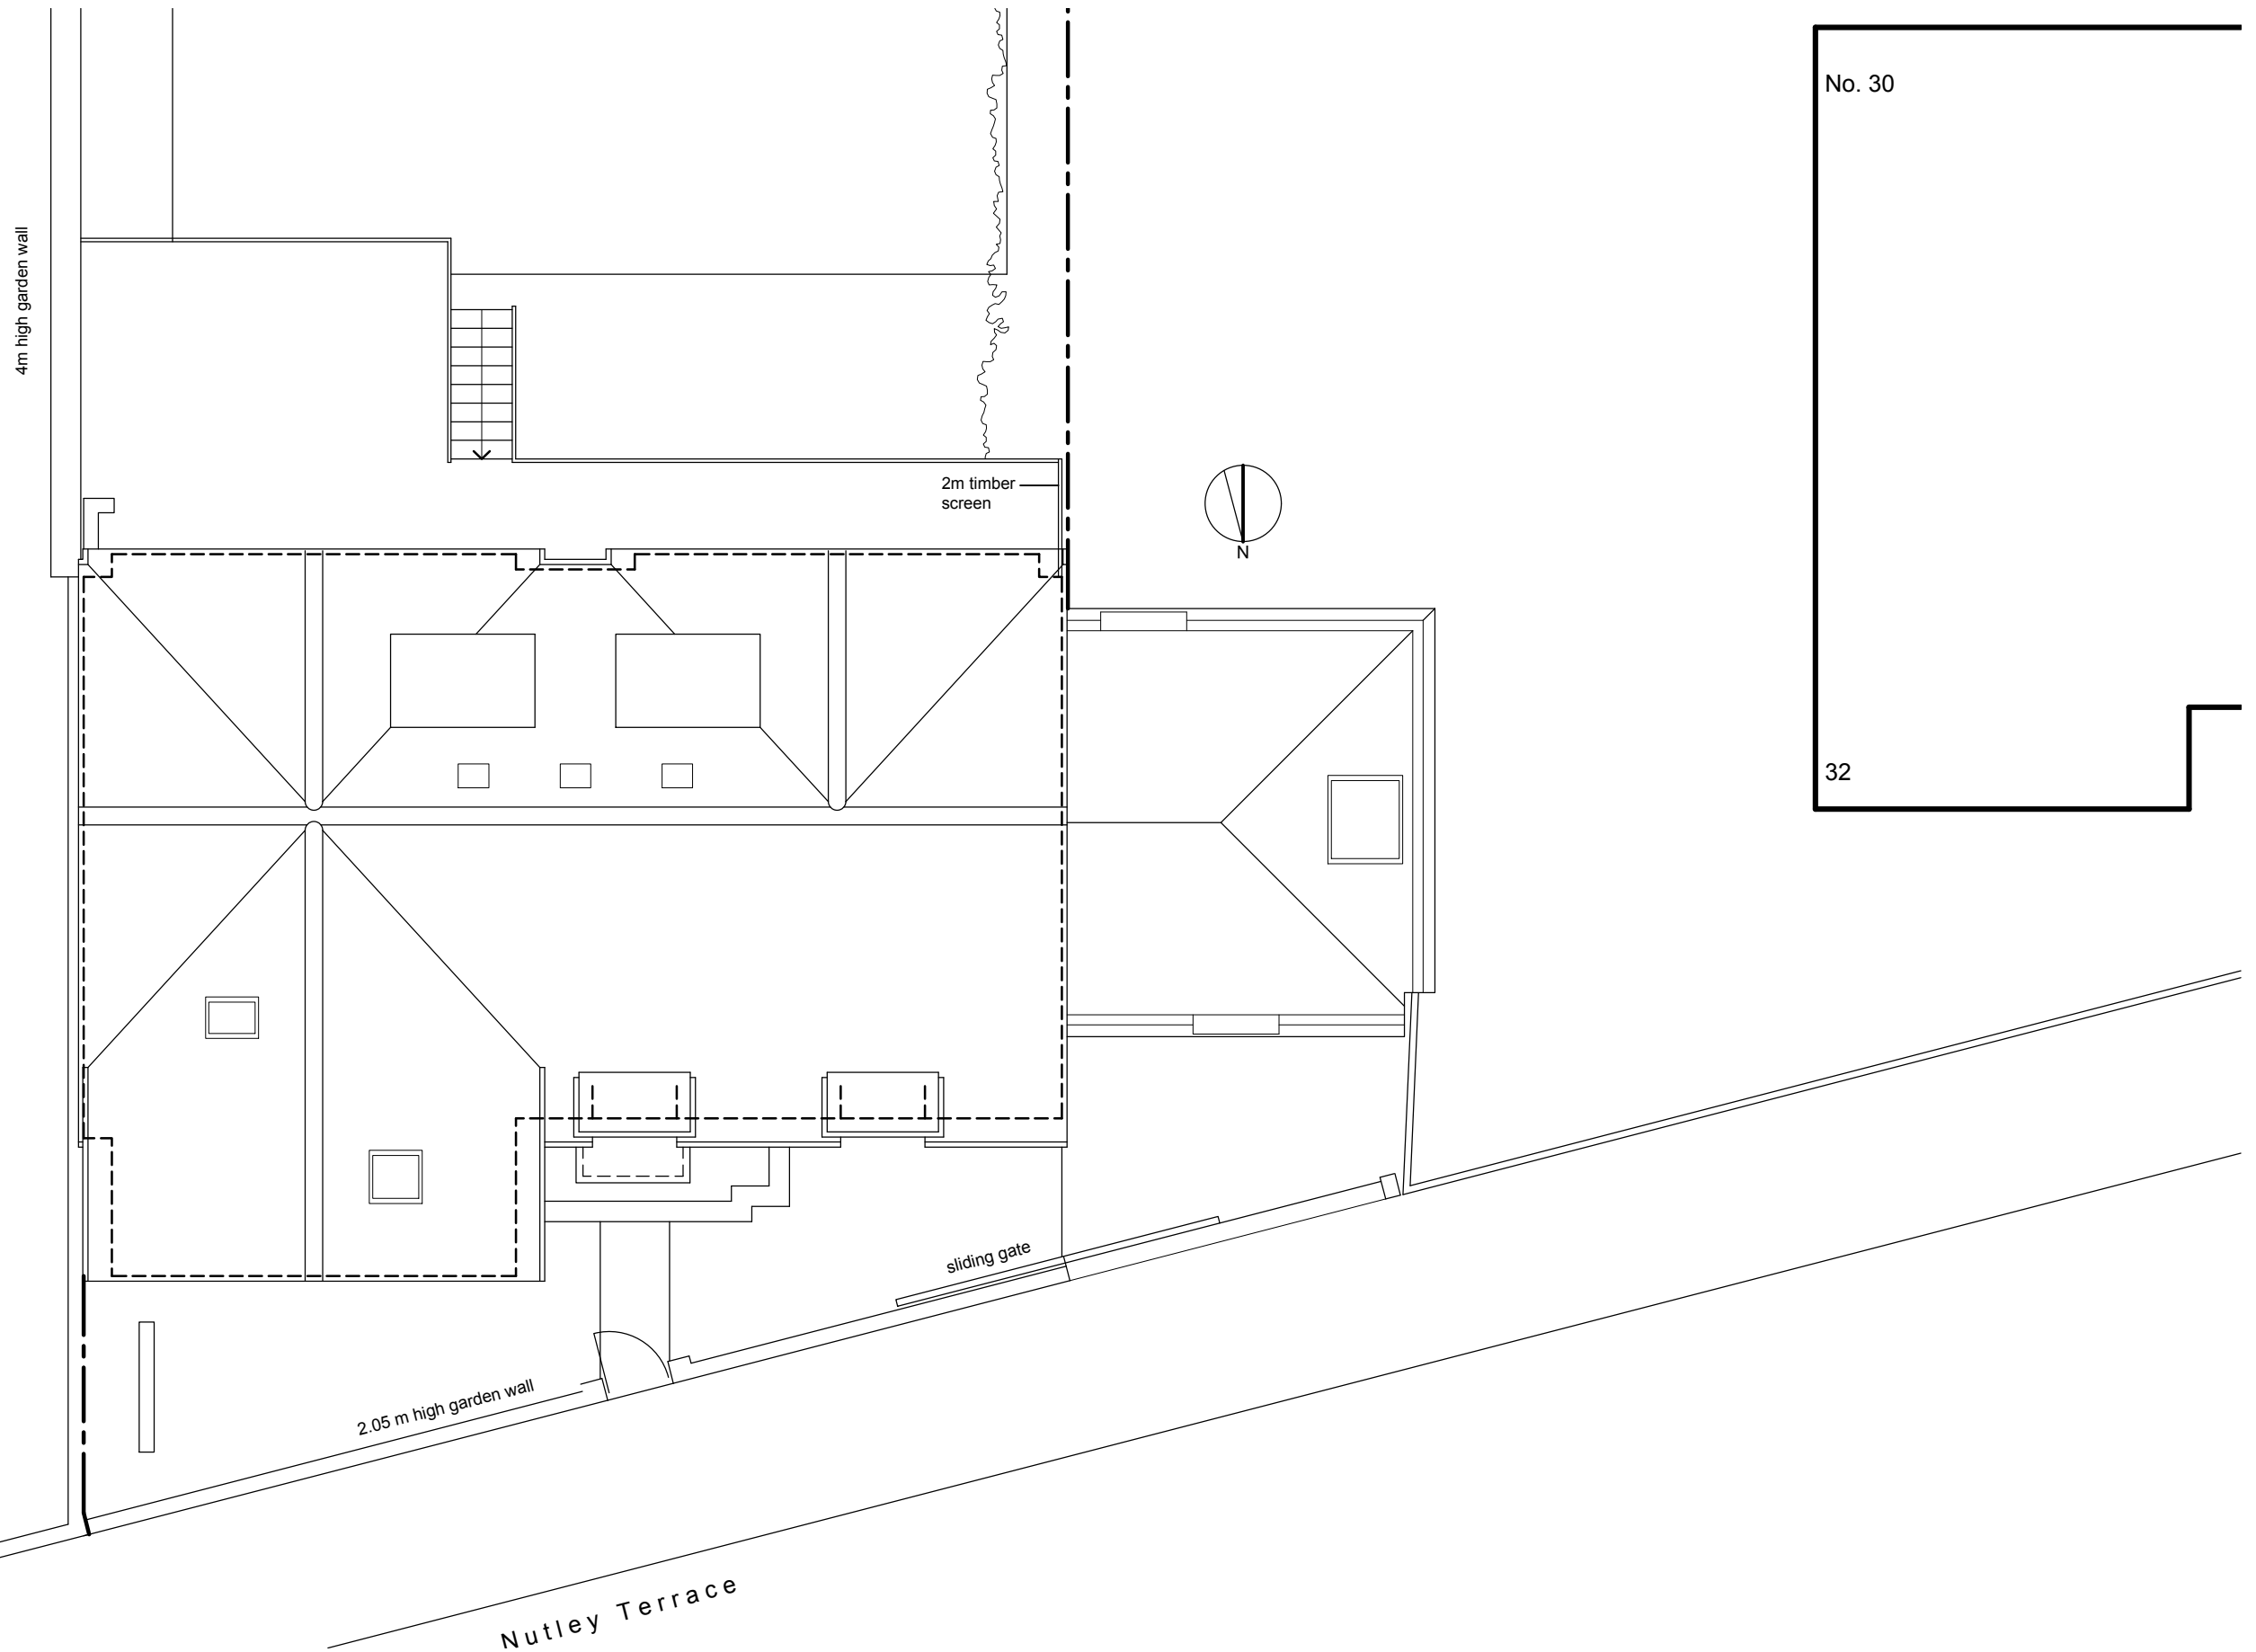

8 Nutley Terrace, London. NW3 5SY
Proposed Alterations and Extensions

Proposed Site Layout
drg. 07.16.P10.A Scale: 1:100

0 5m

penn design
chartered architects

Penn Design Architects Ltd
Beaconsfield Town Hall
Penn Road
Beaconsfield
Bucks HP9 2PP
tel. 01494 672636
info@pennndesign.co.uk
www.pennndesign.co.uk
© penn design architects ltd