


~ NOTES ~

ALL WORK TO BE TO CLIENT & LOCAL AUTHORITY APPROVAL.
 ALL RELEVANT BS's & CP's TO BE COMPLIED WITH.
 ANY DISTURBANCE TO BE MADE GOOD TO MATCH EXISTING.
 ARCHITRAVES, CORNICES, DOORS & SKIRTINGS TO MATCH.
 SERVICES TO BE ALTERED & EXTENDED AS NECESSARY.

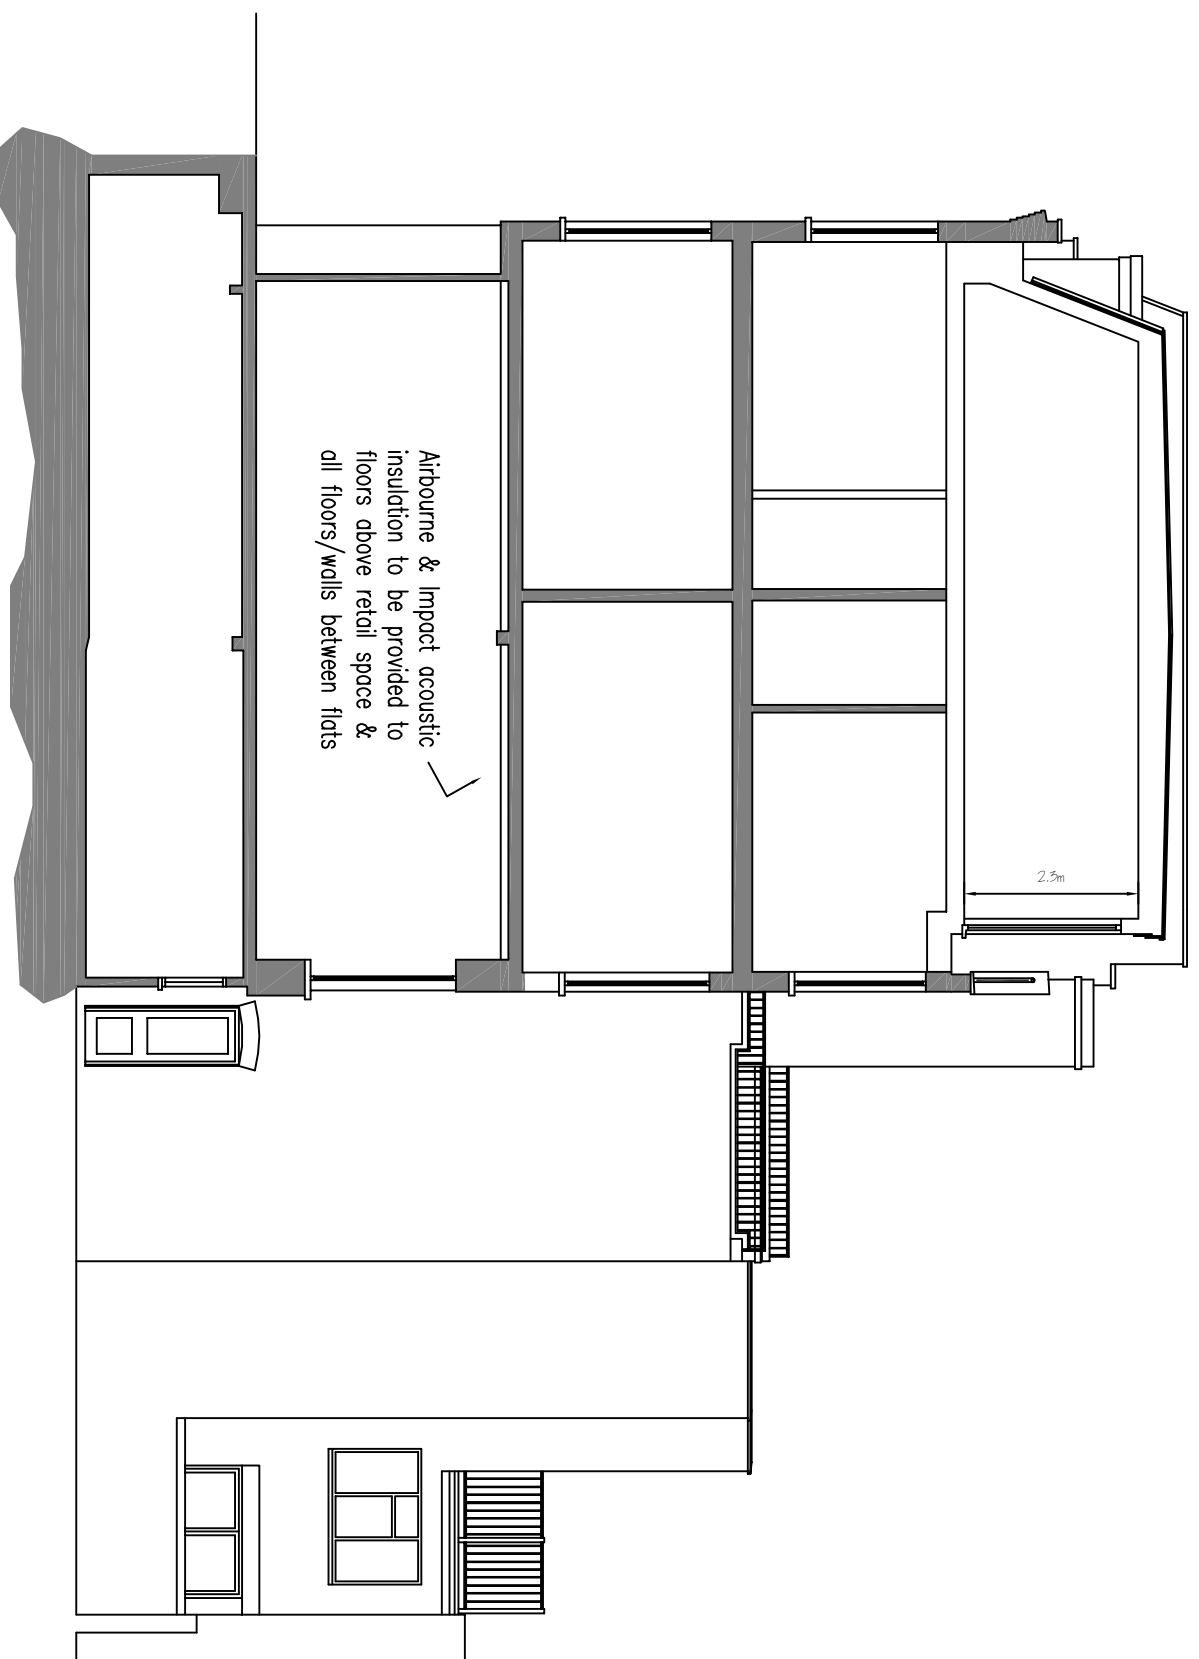

PROPOSED SECTION & SIDE ELEVATION OF BACK ADDITION

REV. C - First floor extension removed
 REV. B - First floor extension roof changed to flat
 REV. A - Second floor extension removed and first floor extension set back 1.0m

REVISIONS

18/07/2017
 05/07/2017
 28/04/2017

Architectural
 Design & Planning
 32 Grange Road
 Plymouth PL7 2HY
 t: 01752 441494
 f: 07973 134876



TITLE
 PROPOSED SECTION / SIDE ELEVATION

ADDRESS

86 MILL LANE
 LONDON NW6 1NL

CLIENT

JACK HEWOOD

SCALE

1:100 & 1:50 AT DATE
 OCTOBER 2016

DRAWING No.

161028/14

REV. C