




PROPOSED (ROOM 213) ENTRANCE DOOR CORRIDOR ELEVATION
Scale 1 : 10

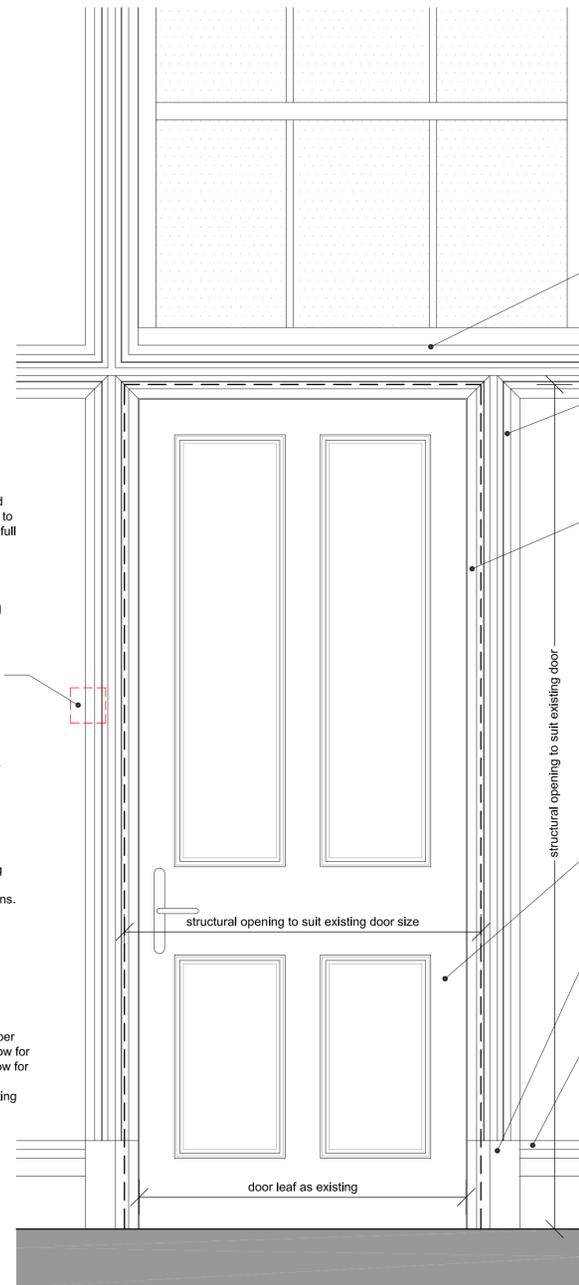


PROPOSED (ROOM 213) ENTRANCE DOOR INTERNAL ELEVATION
Scale 1 : 10

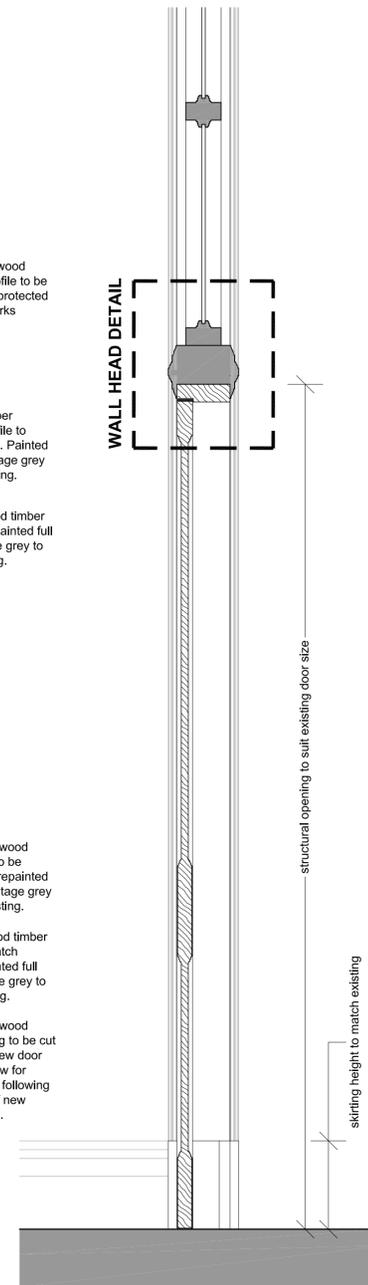


PROPOSED (ROOM 213) ENTRANCE DOOR SECTION
Scale 1 : 10

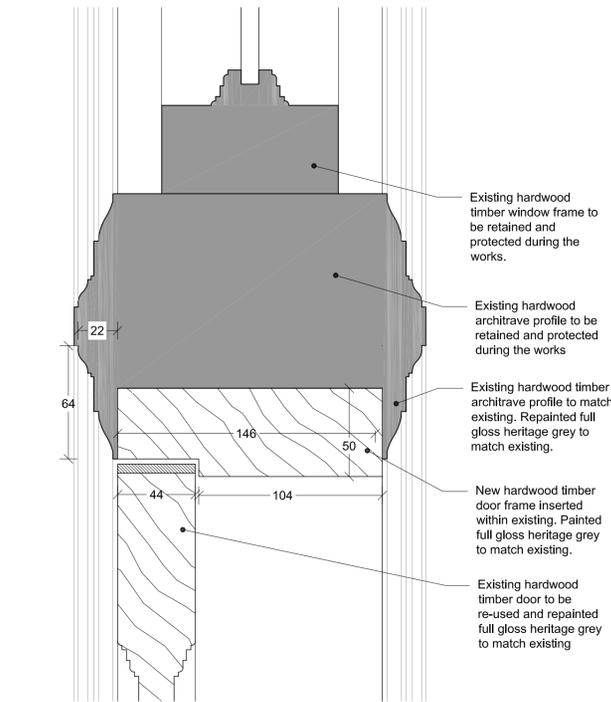


PROPOSED (ROOM 213) ENTRANCE DOOR WALL HEAD DETAIL
Scale 1 : 2

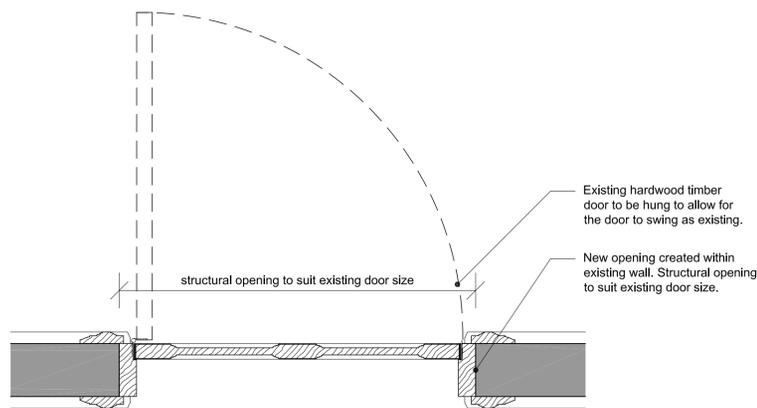

PROPOSED (ROOM 213) ENTRANCE DOOR GA PLAN
Scale 1 : 10

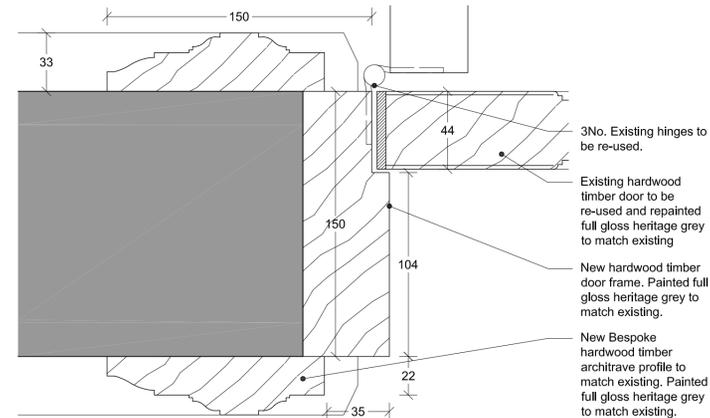

PROPOSED (ROOM 213) ENTRANCE DOOR JAMB DETAIL
Scale 1 : 2

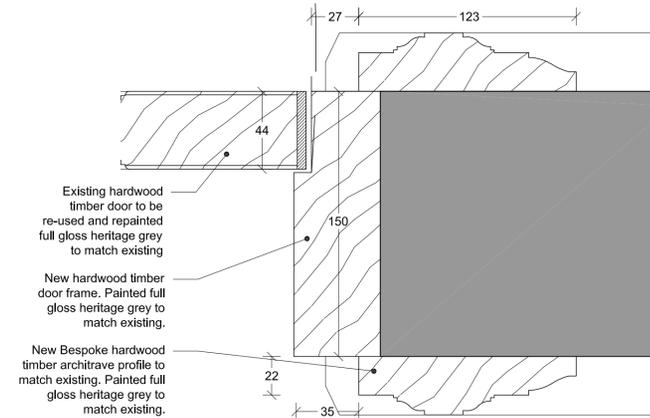

PROPOSED (ROOM 213) ENTRANCE DOOR JAMB DETAIL
Scale 1 : 2

DO NOT SCALE. Use figured dimensions only. Contractor to check all dimensions before commencement of works. This drawing is copyright. This data to be used as a guide only - not as live data. This drawing must only be used for the purpose for which it is supplied.

NOTES:
Eastern range existing plans based on PDF drawings provided by VTEC. All stated areas are taken from Accommodation schedule provided by VTEC.

no.	date	by	revision details	Ckd	App
/	13/07/17	CD	FOR LISTED BUILDING CONSENT	AF	RS

STRALA architects
Studio 103
The Courtyard Royal Mills
Ancoats Manchester M4 5BA
Tel: 0161 236 5866
Fax: 0161 236 5884
E: office@strzarch.co.uk



NETWORK RAIL TECHNICAL APPROVAL
AUTHORISED FOR ISSUE:
DESIGNER.....
CHECKER.....
AUTHORISER (CRE).....
DATE.....

APPROVED FOR FORM (NOT APPLICABLE)
CEM.....
DATE.....

project
LONDON KING'S CROSS TRAIN STATION
ACCOMMODATION PLANS

drawing status
FOR LISTED BUILDING CONSENT

drawing title
EASTERN RANGE
SECOND FLOOR ROOM 213
PROPOSED DOOR DETAILS

drawn by	date	checked by	date
CD	12/07/17	AF	13/07/17
CRE Approved by	date	CEM Reviewed by	date
RS	13/07/17		
Network Rail dwg no.	revision no.	sht no.	
	/	1 of 1	
consultant dwg no.	scale	sht size	
2525-520	VARIES	A1	