



EASTERN RANGE SECOND FLOOR GA OVERVIEW

Scale 1 : 500

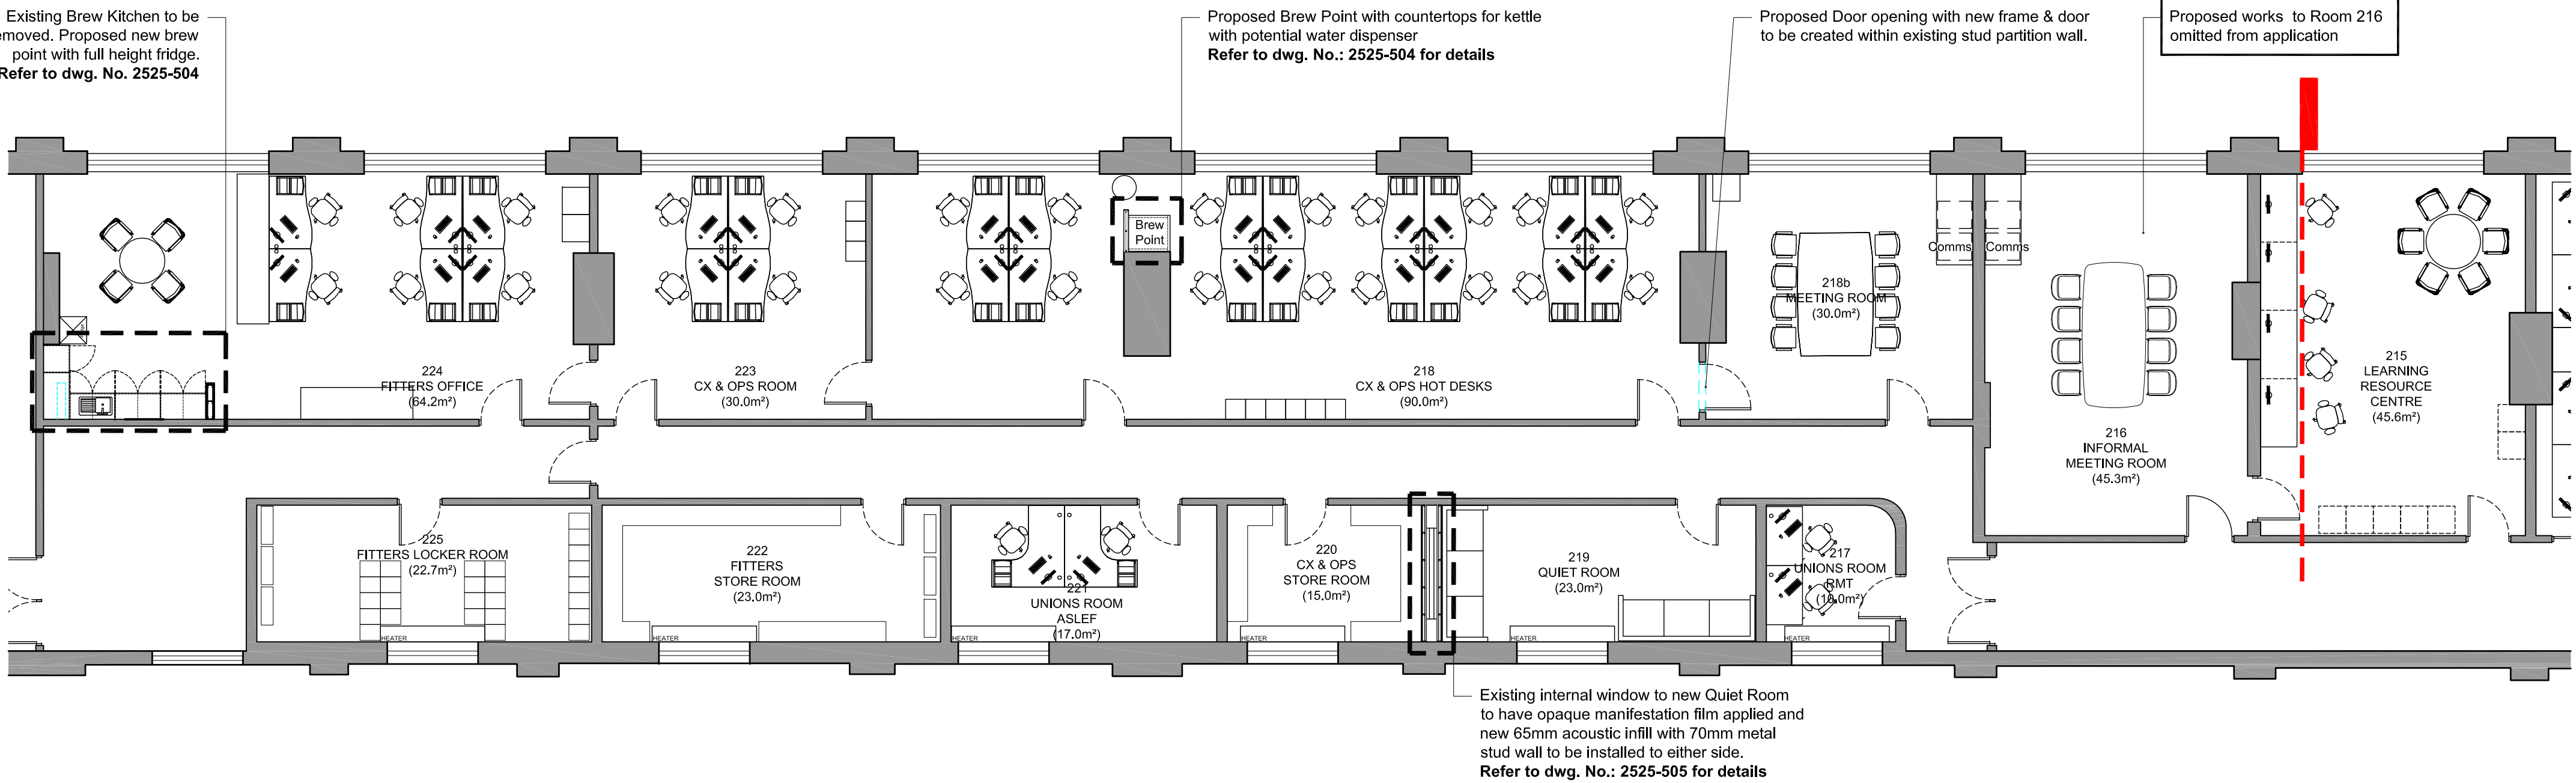

EASTERN RANGE SECOND FLOOR AREA C PROPOSED GA PLAN

Scale 1 : 100

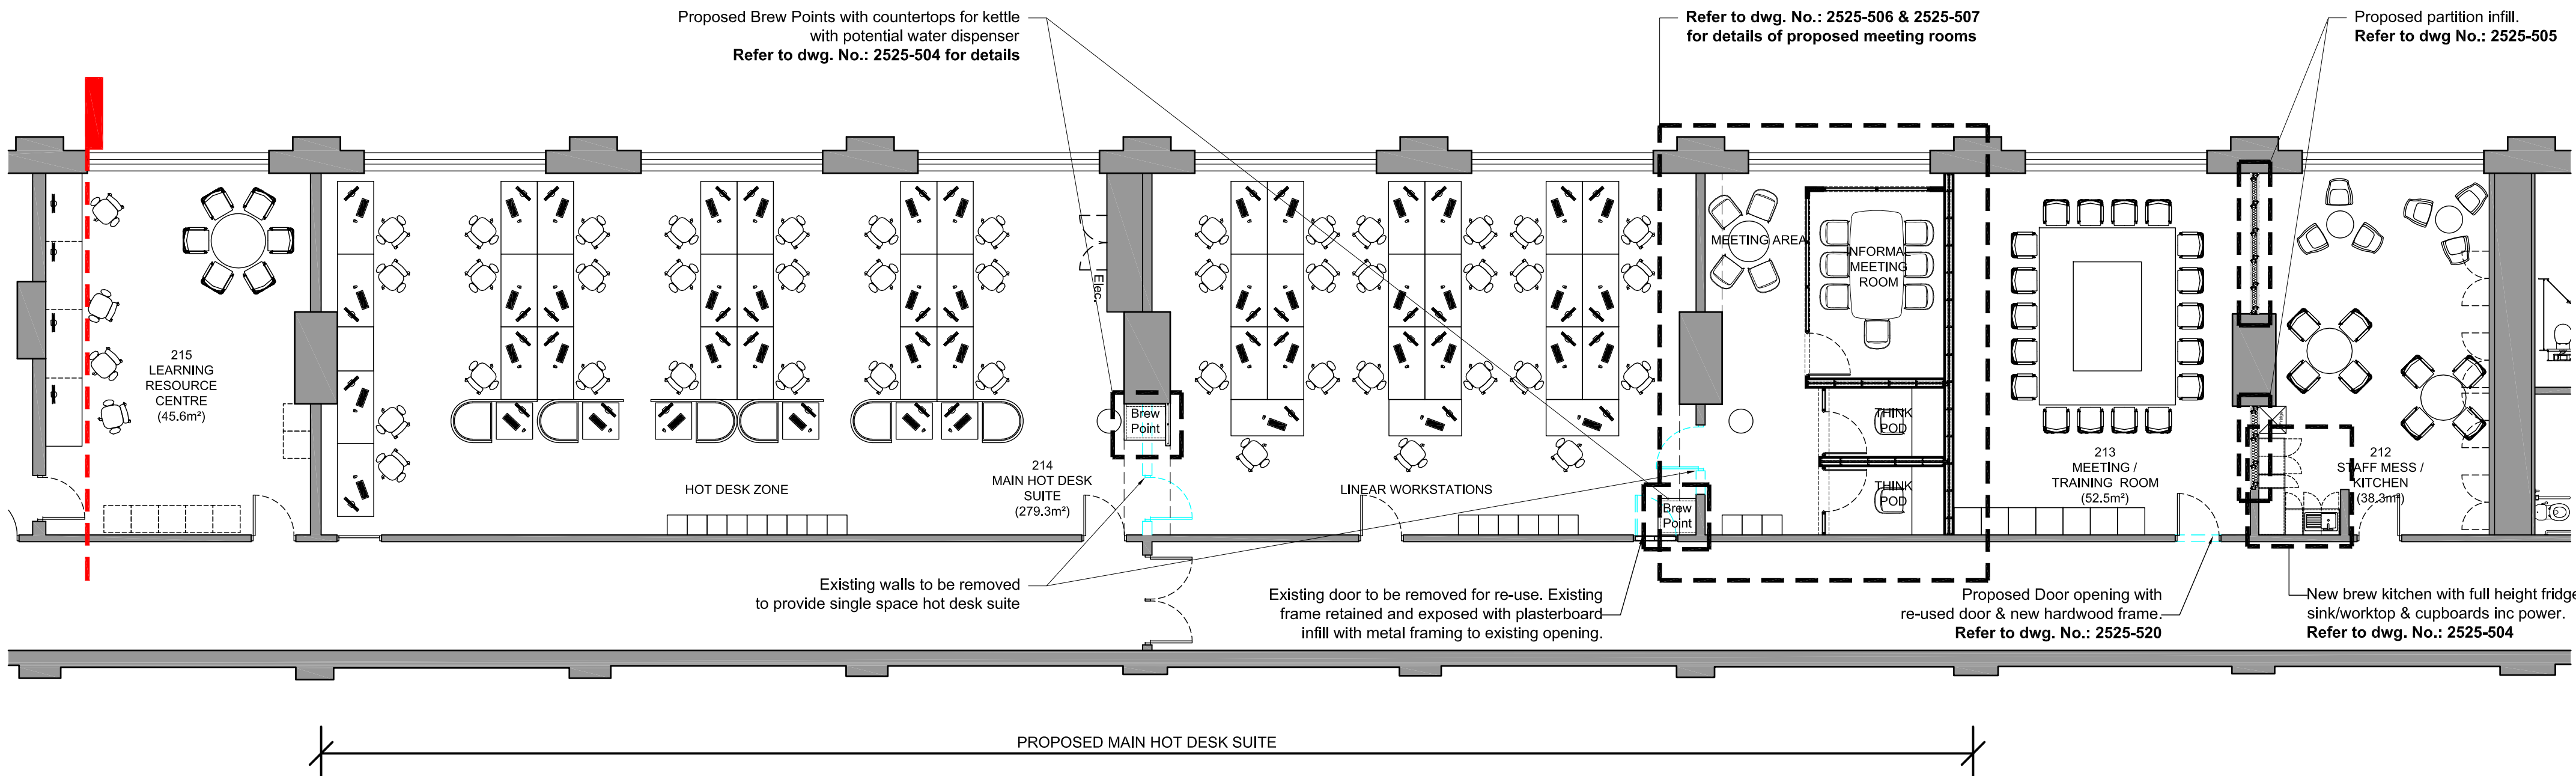

EASTERN RANGE SECOND FLOOR AREA D PROPOSED GA PLAN

Scale 1 : 100

©
DO NOT SCALE. Use figured dimensions only. Contractor is to check all dimensions before commencement of works. This drawing is copyright. This data to be used as and the only - not as live data. This drawing must only be used for the purpose for which it is supplied.

NOTES:
Eastern range existing plan based on scanned PDF plans provided by VTEC and undertaken initial baseline survey. All stated areas are taken from Accommodation schedule provided by VTEC.

A	13/07/17	CD	FOR LISTED BUILDING CONSENT	AF	RS
/	22/02/17	MP	FOR LISTED BUILDING CONSENT	AF	RS
no.	date	by	revision details	Ckd	App

STRALAA architects
Studio 103
The Courtyard Royal Mills
Ancoats Manchester M4 5BA
Tel: 0161 236 5866
Fax: 0161 236 5884
E: office@strzarch.co.uk



NETWORK RAIL TECHNICAL APPROVAL
AUTHORISED FOR ISSUE:
DESIGNER.....
CHECKER.....
AUTHORISER (CRE).....
DATE.....

APPROVED FOR FORM (NOT APPLICABLE)
CEM.....
DATE.....

project
LONDON KING'S CROSS TRAIN STATION
VTEC ACCOMMODATION PLANS

drawing status
FOR LISTED BUILDING CONSENT

drawing title
EASTERN RANGE
SECOND FLOOR
PROPOSED GA PLAN

drawn by
CD
date
12/07/17
checked by
AF
date
13/07/17

CRE Approved by
RS
date
13/07/17
CEM Reviewed by
date

Network Rail dwg no.
revision no.
A
sht no.
1 of 1

consultant dwg no.
2525-501
scale
1:100
sht size
A1