


**WESTERN RANGE
SECOND FLOOR GA OVERVIEW**

Scale 1 : 500

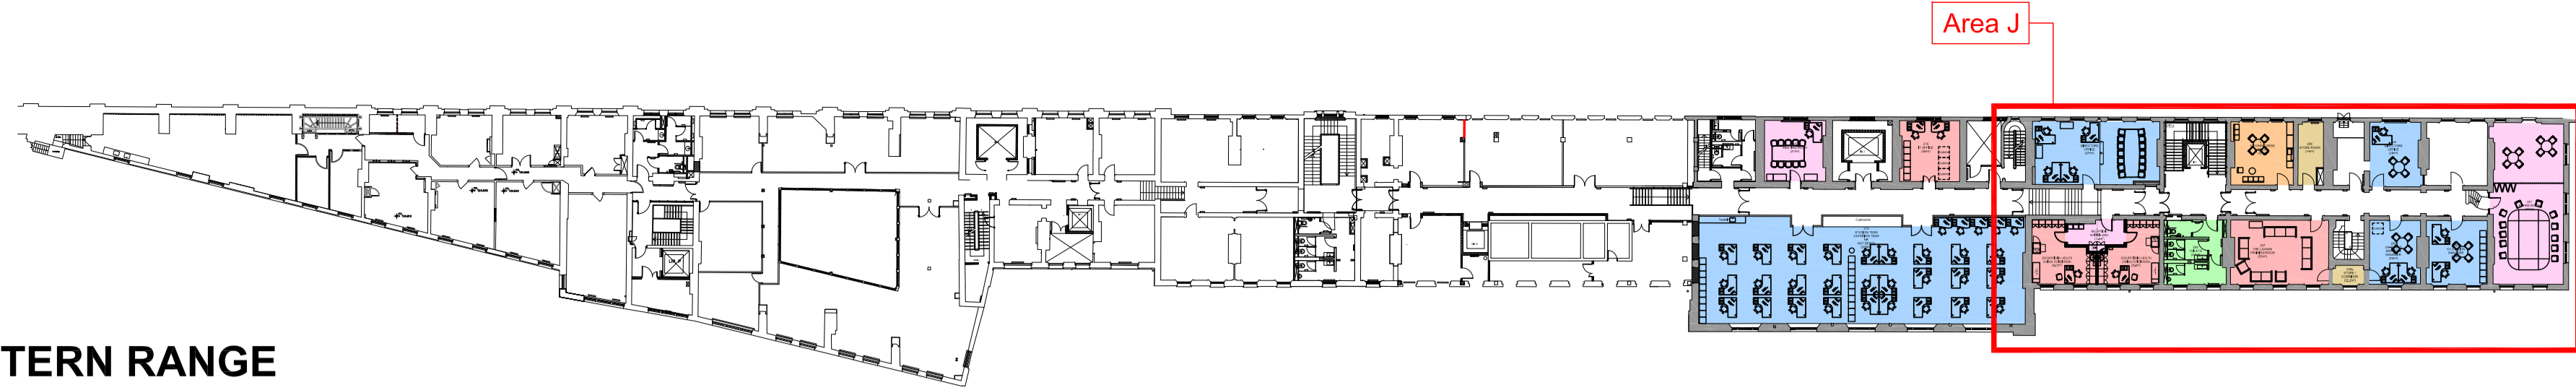


EXISTING DIRECTORS OFFICE



EXISTING DIRECTORS OFFICE MEETING TABLE



EXISTING BOARD ROOM

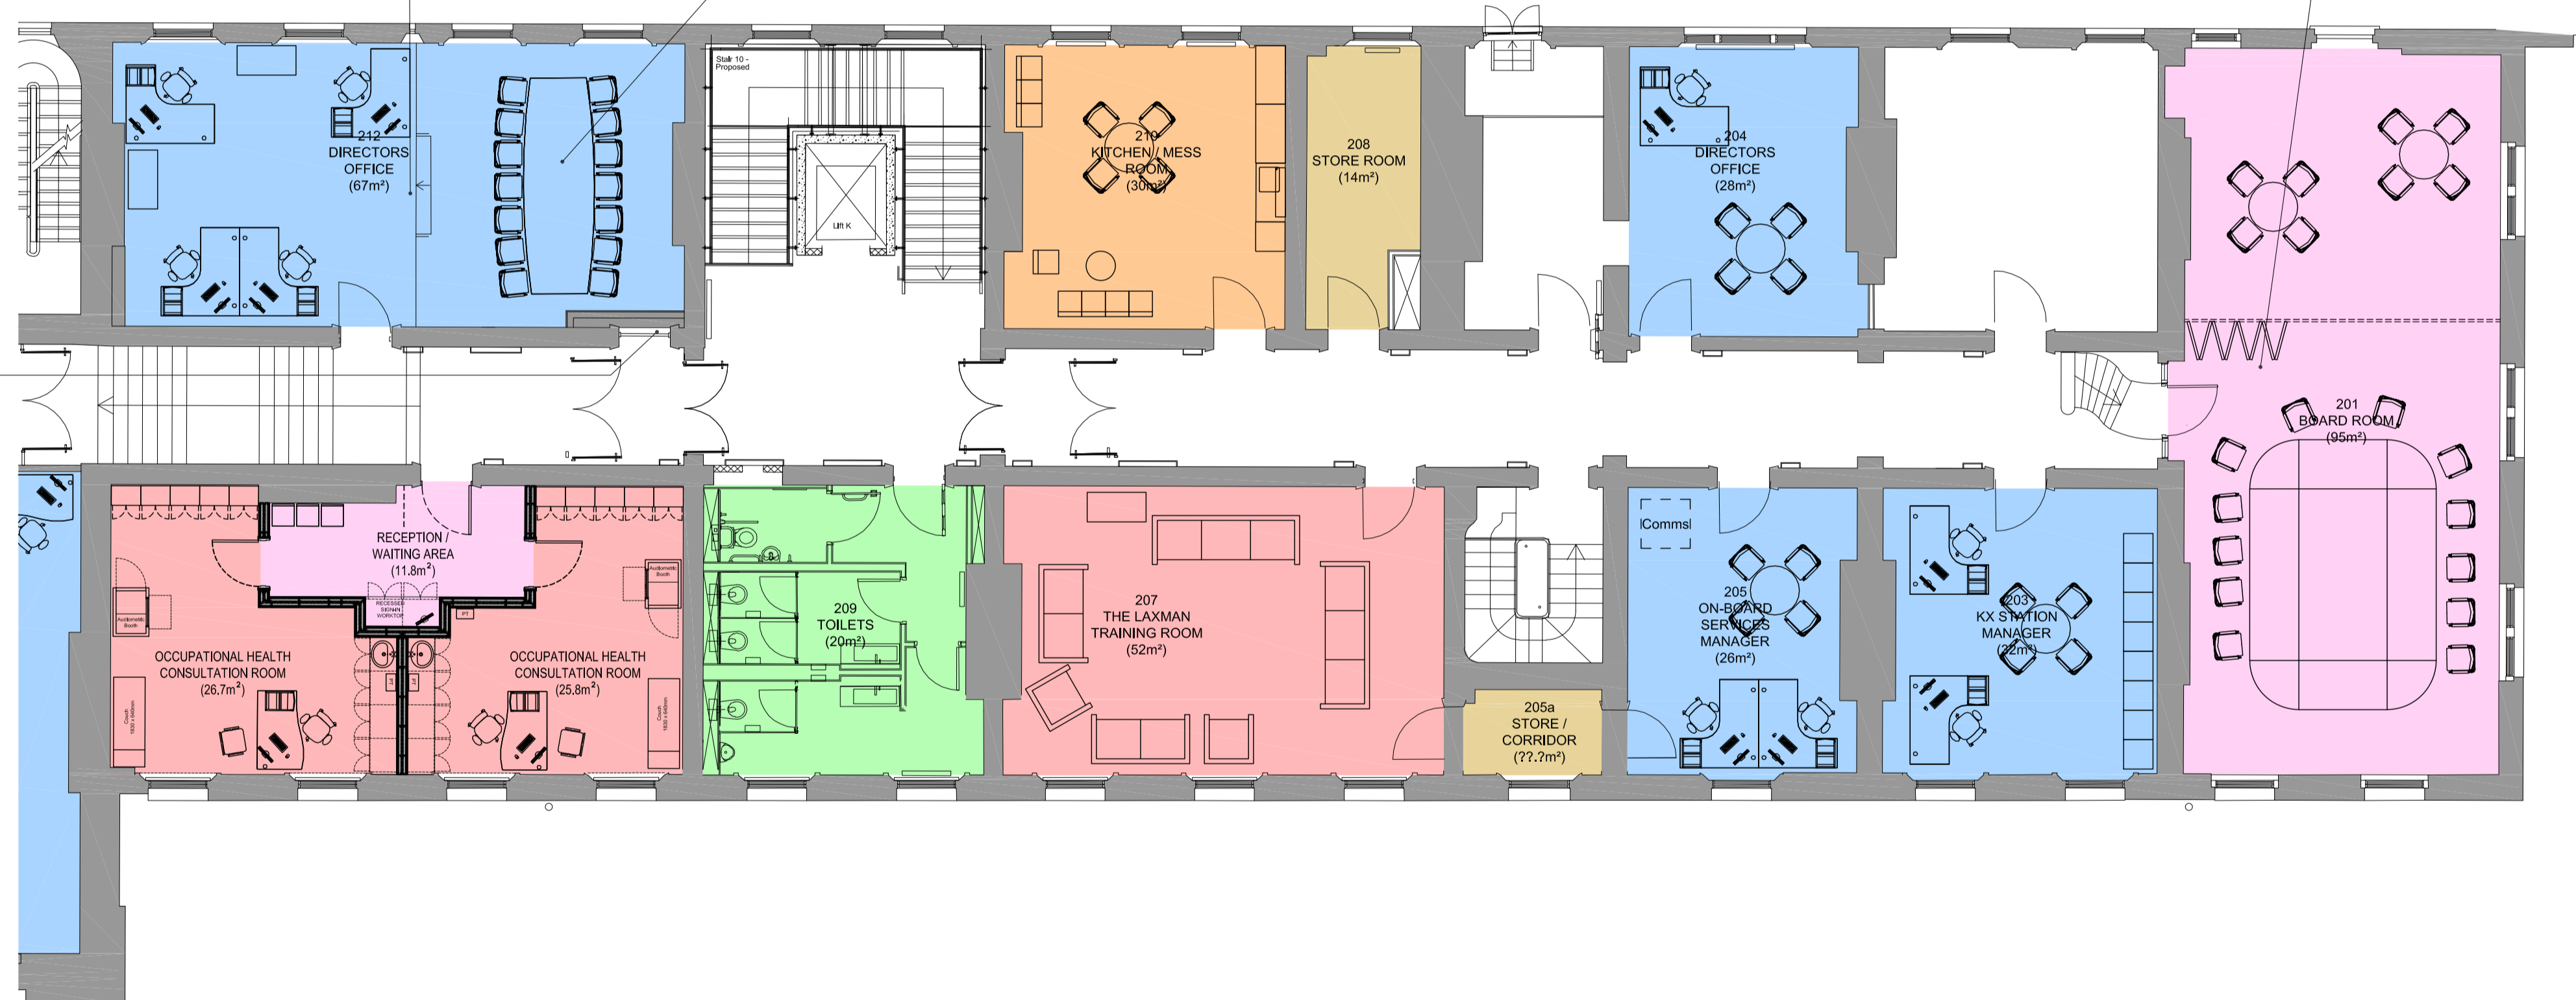

WESTERN RANGE SECOND FLOOR AREA J EXISTING GA PLAN

Scale 1 : 100

DO NOT SCALE. Use figured dimensions only. Contractor to check all dimensions before commencement of works. This drawing is copyright. This data to be used as a guide only - not as live data. This drawing must only be used for the purpose for which it is supplied.

KEY

- EXISTING VTEC OFFICE ROOM
- EXISTING VTEC MEETING ROOM
- EXISTING VTEC SPECIAL USE ROOM
- EXISTING VTEC STAFF MESS ROOM
- EXISTING VTEC CHANGING/LOCKER ROOMS
- EXISTING VTEC STORAGE
- RAIL GOURMET ROOMS
- VTEC FIRST CLASS LOUNGE

NOTES:
Western range existing plans based on PDF drawings provided by VTEC. All stated areas are taken from Accommodation schedule provided by VTEC.

F	13/07/17	CD	FOR LISTED BUILDING CONSENT	AF	RS
E	28/02/17	MP	FOR LANDLORD CONSENT	AF	RS
D	22/02/17	MP	FOR LISTED BUILDING CONSENT	AF	RS
C	14/02/17	MP	FOR PRICING	AF	RS
B	08/02/17	MP	FOR PRICING DRAFT	AF	RS
A	20/01/17	MP	FOR CLIENT REVIEW	AF	RS
/	08/10/15	MP	FOR CLIENT REVIEW	AF	RS
no.	date	by	revision details	Ckd	App

STRALA architects
 Studio 103
 The Courtyard Royal Mills
 Ancoats Manchester M4 5BA
 Tel: 0161 236 5866
 Fax: 0161 236 5884
 E: office@strzarch.co.uk



client

NETWORK RAIL TECHNICAL APPROVAL
 AUTHORISED FOR ISSUE:
 DESIGNER.....
 CHECKER.....
 AUTHORISER (CRE).....
 DATE.....

APPROVED FOR FORM (NOT APPLICABLE)
 CEM.....
 DATE.....

project
 LONDON KING'S CROSS TRAIN STATION
 VTEC ACCOMMODATION PLANS

drawing status
FOR LISTED BUILDING CONSENT

drawing title
**WESTERN RANGE
 SECOND FLOOR AREA J
 EXISTING GA PLAN**

drawn by	date	checked by	date
CD	12/07/17	AF	13/07/17
CRE Approved by	date	CEM Reviewed by	date
RS	13/07/17		
Network Rail dwg no.	revision no.	sht no.	
	F	1 of 1	
consultant dwg no.	scale	sht size	
2525-007	1:100	A1	