



**NOTES**  
 DO NOT SCALE DIMENSIONS OFF THIS DRAWING  
 CHECK ALL DIMENSIONS ON SITE BEFORE FABRICATION  
 REPORT ALL ERRORS OR OMISSIONS TO SPRUNT LIMITED  
 ANY DISCREPANCY TO BE VERIFIED WITH SPRUNT LIMITED BEFORE  
 PROCEEDING WITH THE WORKS  
 THIS DRAWING IS PROTECTED UNDER COPYRIGHT AND  
 SHALL NOT BE REPRODUCED IN PART OR WHOLE WITHOUT PRIOR  
 EXPRESSED PERMISSION OF SPRUNT LIMITED

CDM 2015  
 ALL CURRENT DRAWINGS AND SPECIFICATIONS FOR THE  
 PROJECT MUST BE READ IN CONJUNCTION WITH THE  
 DESIGNER'S HAZARD AND ENVIRONMENT ASSESSMENT  
 RECORD


**NOTES:**  
 -FOR WINDOW TYPES REFER TO 10 SERIES  
 -FOR DETAILS SASH WINDOWS, PLEASE REFER TO  
 DRAWING 48-07 AND MANUFACTURER'S DETAILS

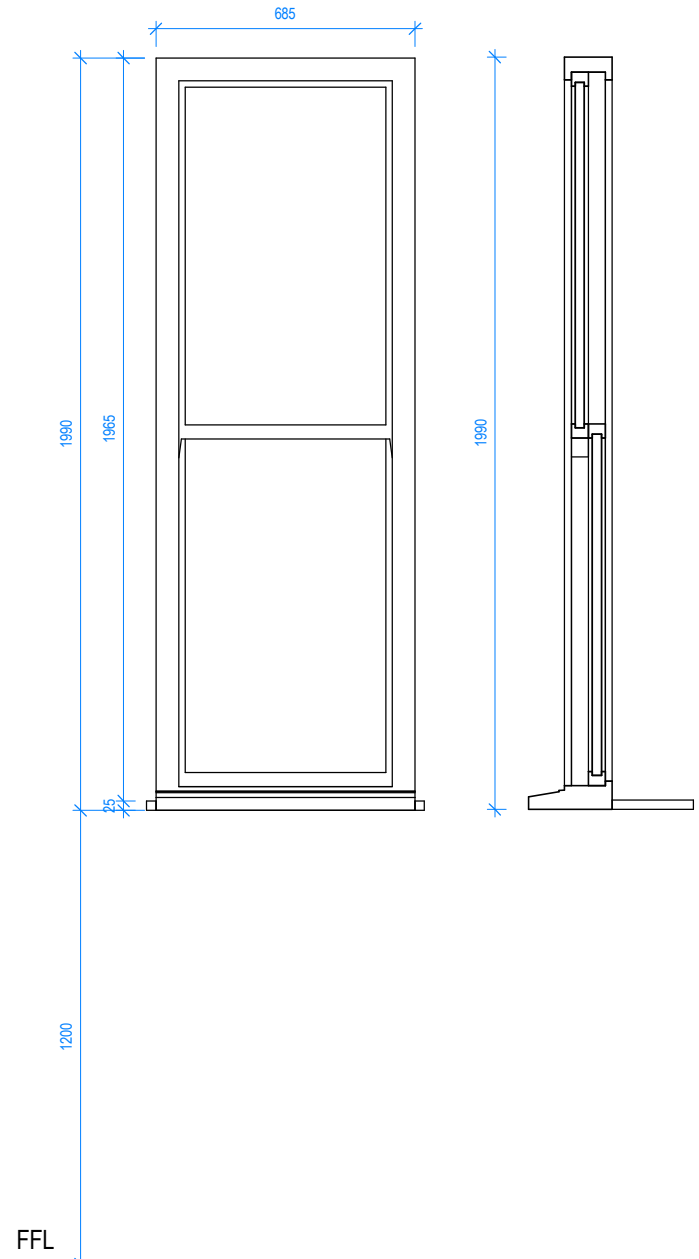

Window Type 01 - 685 x 1990 mm  
 Scale 1:20

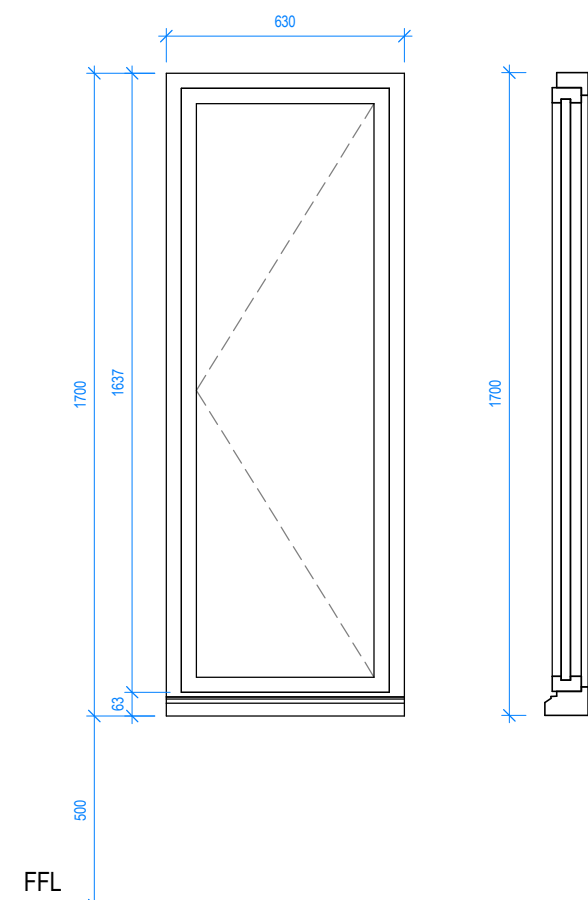

Window Type 02 - 630 x 1700 mm  
 Scale 1:20

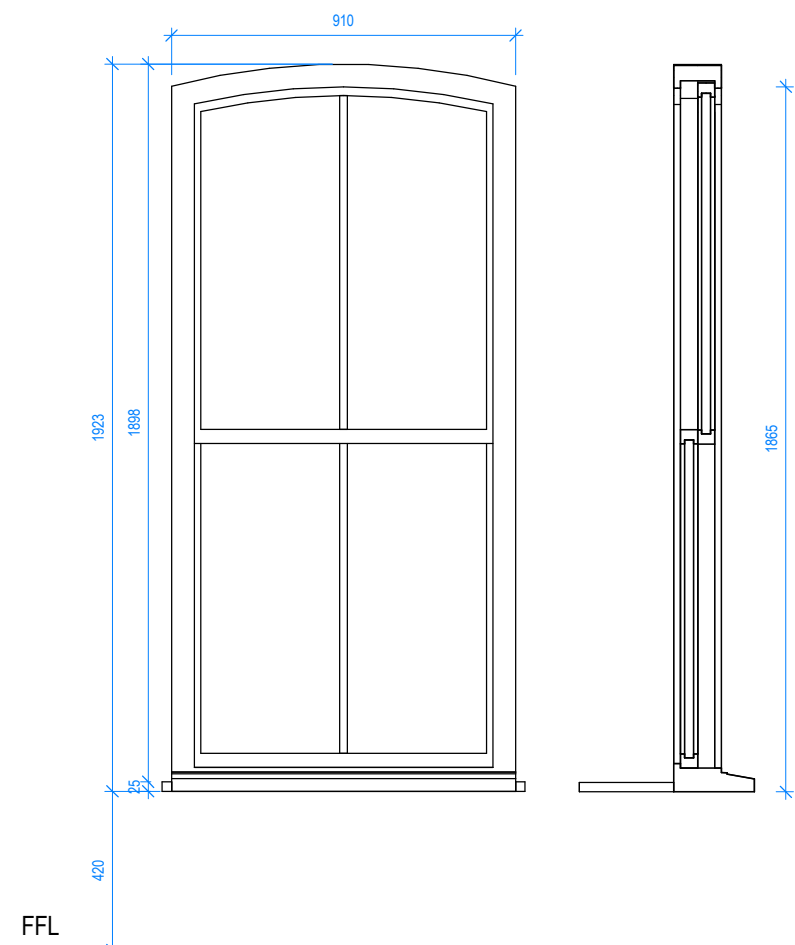

Window Type 03 - 910 x 1865 mm  
 Scale 1:20

Window Mark	Width (mm)	Height (mm)	Count	Window Type	Frame Material	Sill Height (mm)
W-01	685	1990	4	Sash Window	Timber	1200
W-02	630	1700	2	Sash Window	Timber	500
W-03	910	1865	6	Sash Window	Timber	420
W-04	1325	1990	2	Sash Window	Timber	1200
W-05	1067	1810	4	Sash Window	Timber	775
W-06	685	1865	2	Sash Window	Timber	420
W-07	910	1550	4	Sash Window	Timber	420
W-08	460	1865	3	Sash Window	Timber	500
W-09	910	1210	1	Roof Light	Aluminium	-
W-10	797.5	956	4	Sash Window (Dormer)	Timber	-

4\_2 LS 31.07.17 Window detail for planning  
 4\_1 LB 01.02.17 First Tender Issue

REV	BY	DATE	DESCRIPTION

STATUS

**Stage 4**

CONTRACTOR  
**MASRO**

PROJECT  
**12516 - FALKLAND ROAD**

CLIENT  
**Soul Space 2**

DRAWING TITLE  
**Window Schedule 1/3**

DATE CREATED	DATE AMENDED	SCALE
22.01.17	31.07.17	As indicated

DRAWN BY	AMENDED BY	CHECKED
LB	LS	JK

DRAWING NO & REVISION  
**12516-SPR-XX-AR-50-02-4\_2**

First Floor, 20 Northdown Street  
 London N1 9BG  
 T +44 (0)20 7833 3555  
 F +44 (0)20 7837 0296  
 www.sprunt.net

**sprunt.**  
 ver 3.8r