



NOTES
 DO NOT SCALE DIMENSIONS OFF THIS DRAWING
 CHECK ALL DIMENSIONS ON SITE BEFORE FABRICATION
 REPORT ALL ERRORS OR OMISSIONS TO SPRUNT LIMITED
 ANY DISCREPANCY TO BE VERIFIED WITH SPRUNT LIMITED BEFORE
 PROCEEDING WITH THE WORKS
 THIS DRAWING IS PROTECTED UNDER COPYRIGHT AND
 SHALL NOT BE REPRODUCED IN PART OR WHOLE WITHOUT PRIOR
 EXPRESSED PERMISSION OF SPRUNT LIMITED

CDM 2015
 ALL CURRENT DRAWINGS AND SPECIFICATIONS FOR THE
 PROJECT MUST BE READ IN CONJUNCTION WITH THE
 DESIGNER'S HAZARD AND ENVIRONMENT ASSESSMENT
 RECORD


NOTES:
 -FOR WINDOW TYPES REFER TO 10 SERIES

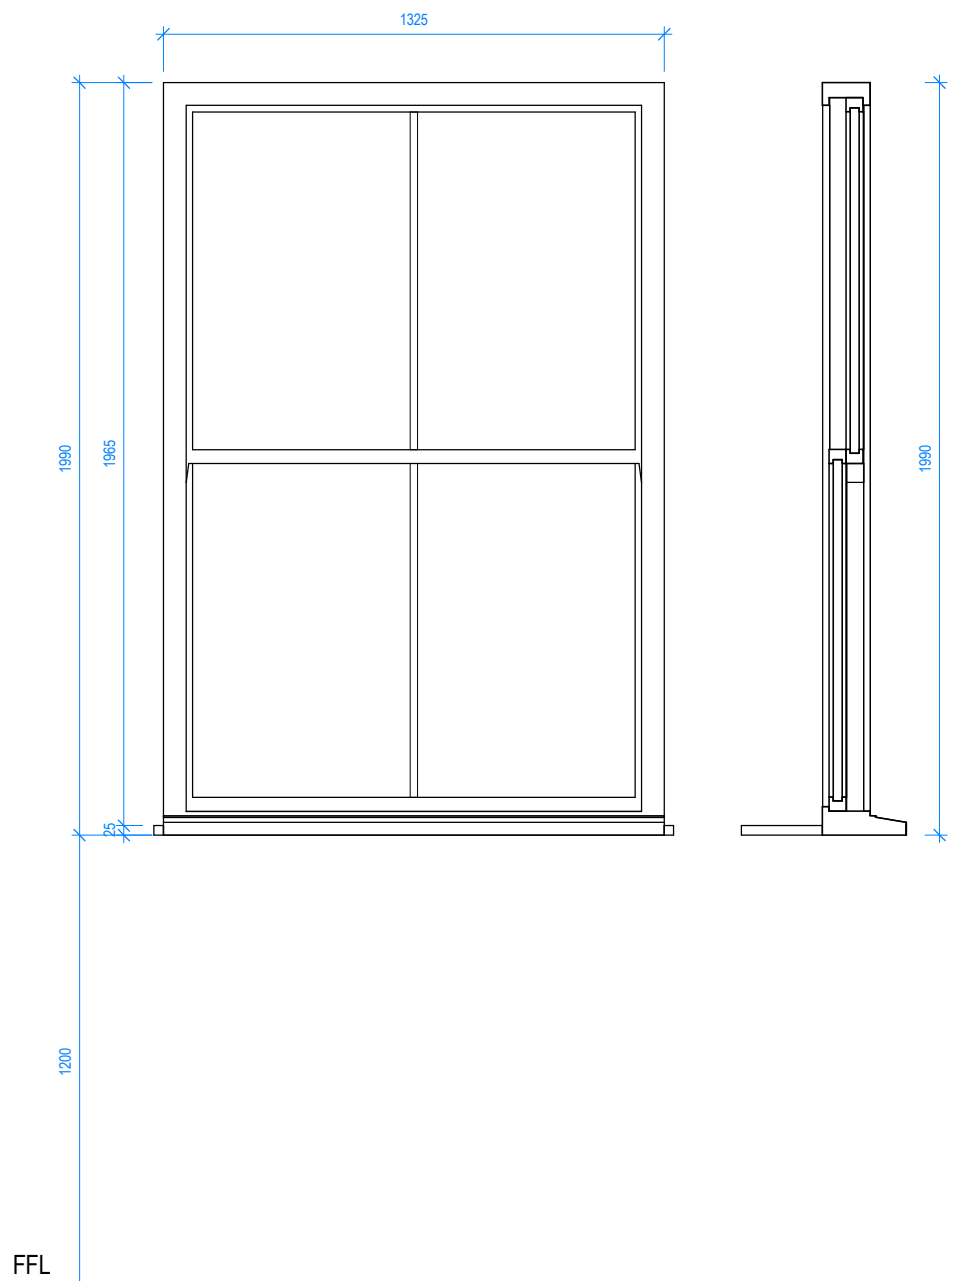

Window Type 04 - 1325 x 1900 mm
 Scale 1:20

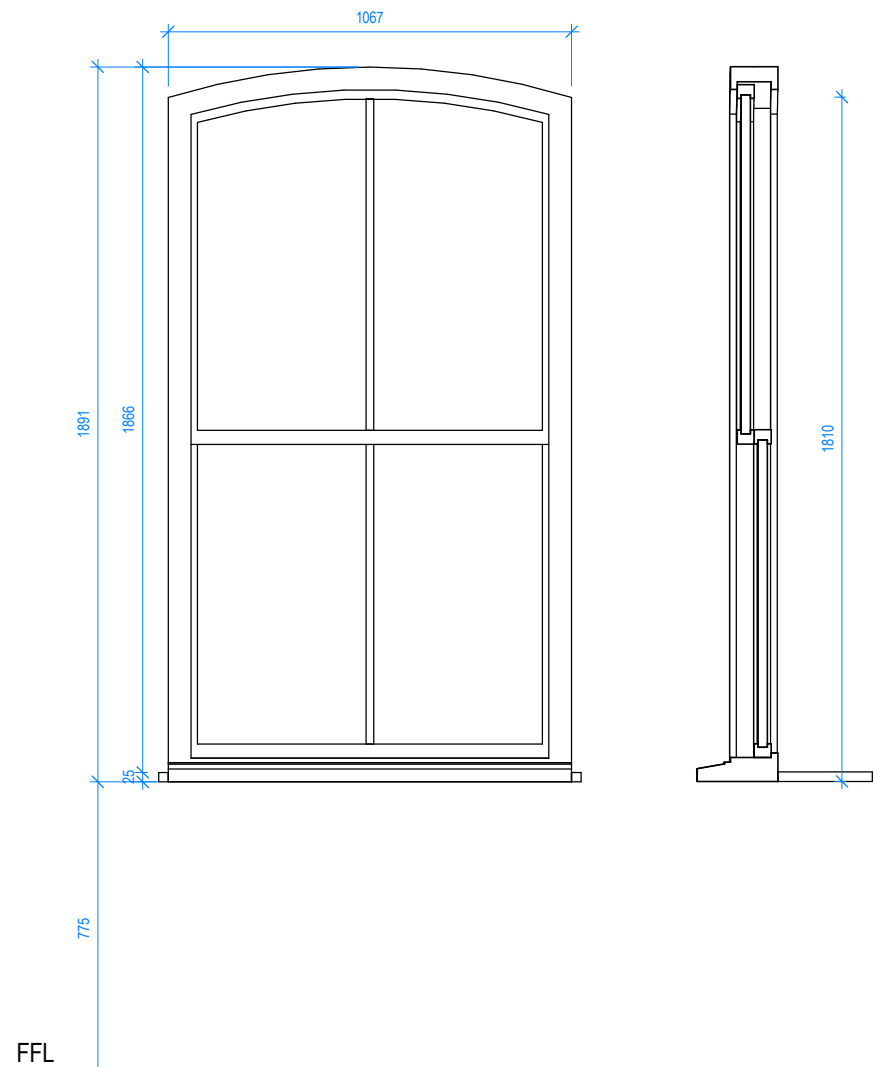

Window Type 05 - 1067 x 1810 mm
 Scale 1:20

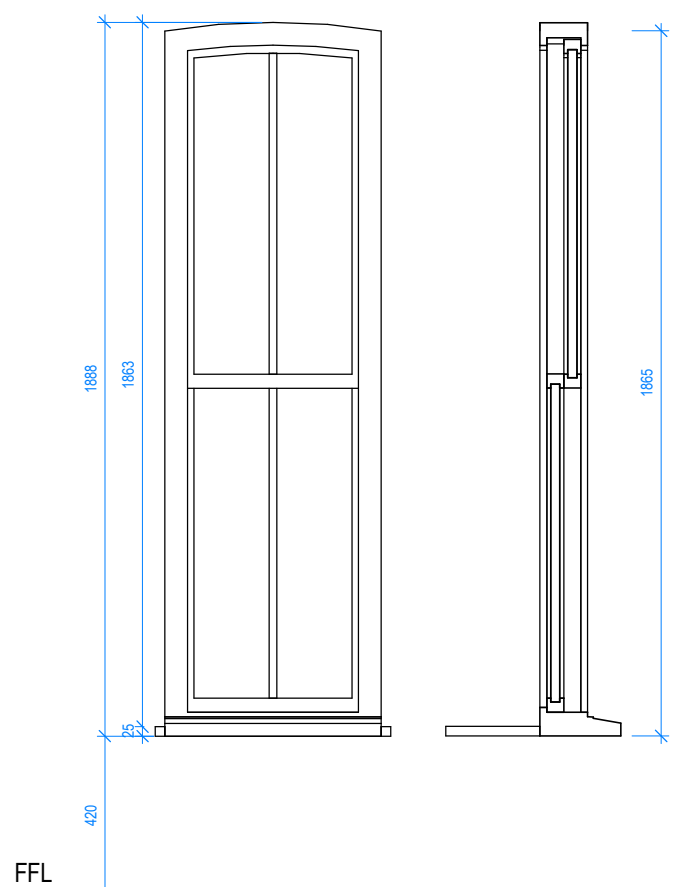

Window Type 06 - 685 x 1865 mm
 Scale 1:20

Window Mark	Width (mm)	Height (mm)	Count	Window Type	Frame Material	Sill Height (mm)
W-01	685	1990	4	Sash Window	Timber	1200
W-02	630	1700	2	Sash Window	Timber	500
W-03	910	1865	6	Sash Window	Timber	420
W-04	1325	1990	2	Sash Window	Timber	1200
W-05	1067	1810	4	Sash Window	Timber	775
W-06	685	1865	2	Sash Window	Timber	420
W-07	910	1550	4	Sash Window	Timber	420
W-08	460	1865	3	Sash Window	Timber	500
W-09	910	1210	1	Roof Light	Aluminium	-
W-10	797.5	956	4	Sash Window (Dormer)	Timber	-

4_2	LS	31.07.17	Window detail for planning
4_1	LB	01.02.17	First Tender Issue

REV BY DATE DESCRIPTION

STATUS

Stage 4

CONTRACTOR
MASRO

PROJECT
12516 - FALKLAND ROAD

CLIENT
Soul Space 2

DRAWING TITLE
Window Schedule 2/3

DATE CREATED	DATE AMENDED	SCALE
22.01.17	31.07.17	As indicated
DRAWN BY	AMENDED BY	CHECKED
LB	LS	JK

DRAWING NO & REVISION
12516-SPR-XX-AR-50-03-4_2

First Floor, 20 Northdown Street
 London N1 9BG
 T +44 (0)20 7833 3555
 F +44 (0)20 7837 0296
 www.sprunt.net

sprunt.
 ver 3.Br