



This drawing forms part of a set of Planning Application drawings.

It is not intended for Building Control or Construction purposes.

Do not scale off this drawing. If in doubt, please ask.

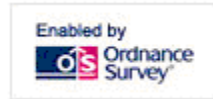

SITE LOCATION PLAN
 AREA 2 HA
 SCALE: 1:1250 on A4
 CENTRE COORDINATES: 524909 , 185195

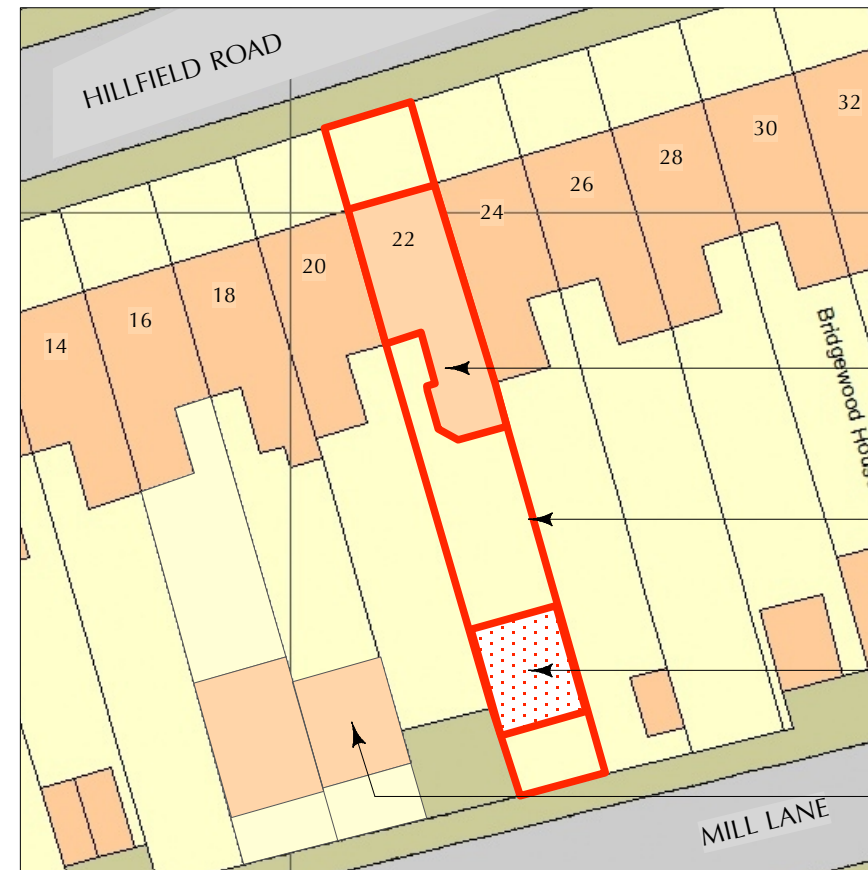

- House footprint
- Site Boundary
- Proposed House similar to Existing House adjacent



Supplied by Streetwise Maps Ltd
www.streetwise.net
 Licence No: 100047474

Location Plan
 1:1250

Block Plan
 1:500

Project / Location:	22 Hillfield Road, West Hampstead, London, NW6 1PZ
Client:	Mrs. H. M. Boorer & Ms. R. Halpin
Drawing Title:	Location & Block Plans
Scale:	As indicated @ A3

Drawing No:	PL 001	Date:	07.05.14
Drawn by:	KL	Purpose:	Planning Application

KENNETH LYNCH
ARCHITECTURAL DESIGN

1 Sydenham Court, 18 Kingsborough Gardens, Glasgow G12 9QD
 T: 0141 334 7173 M: 07989 302 456 E: ken@klad.co.uk W: klad.co.uk ©