


PROPOSED SITE SECTION

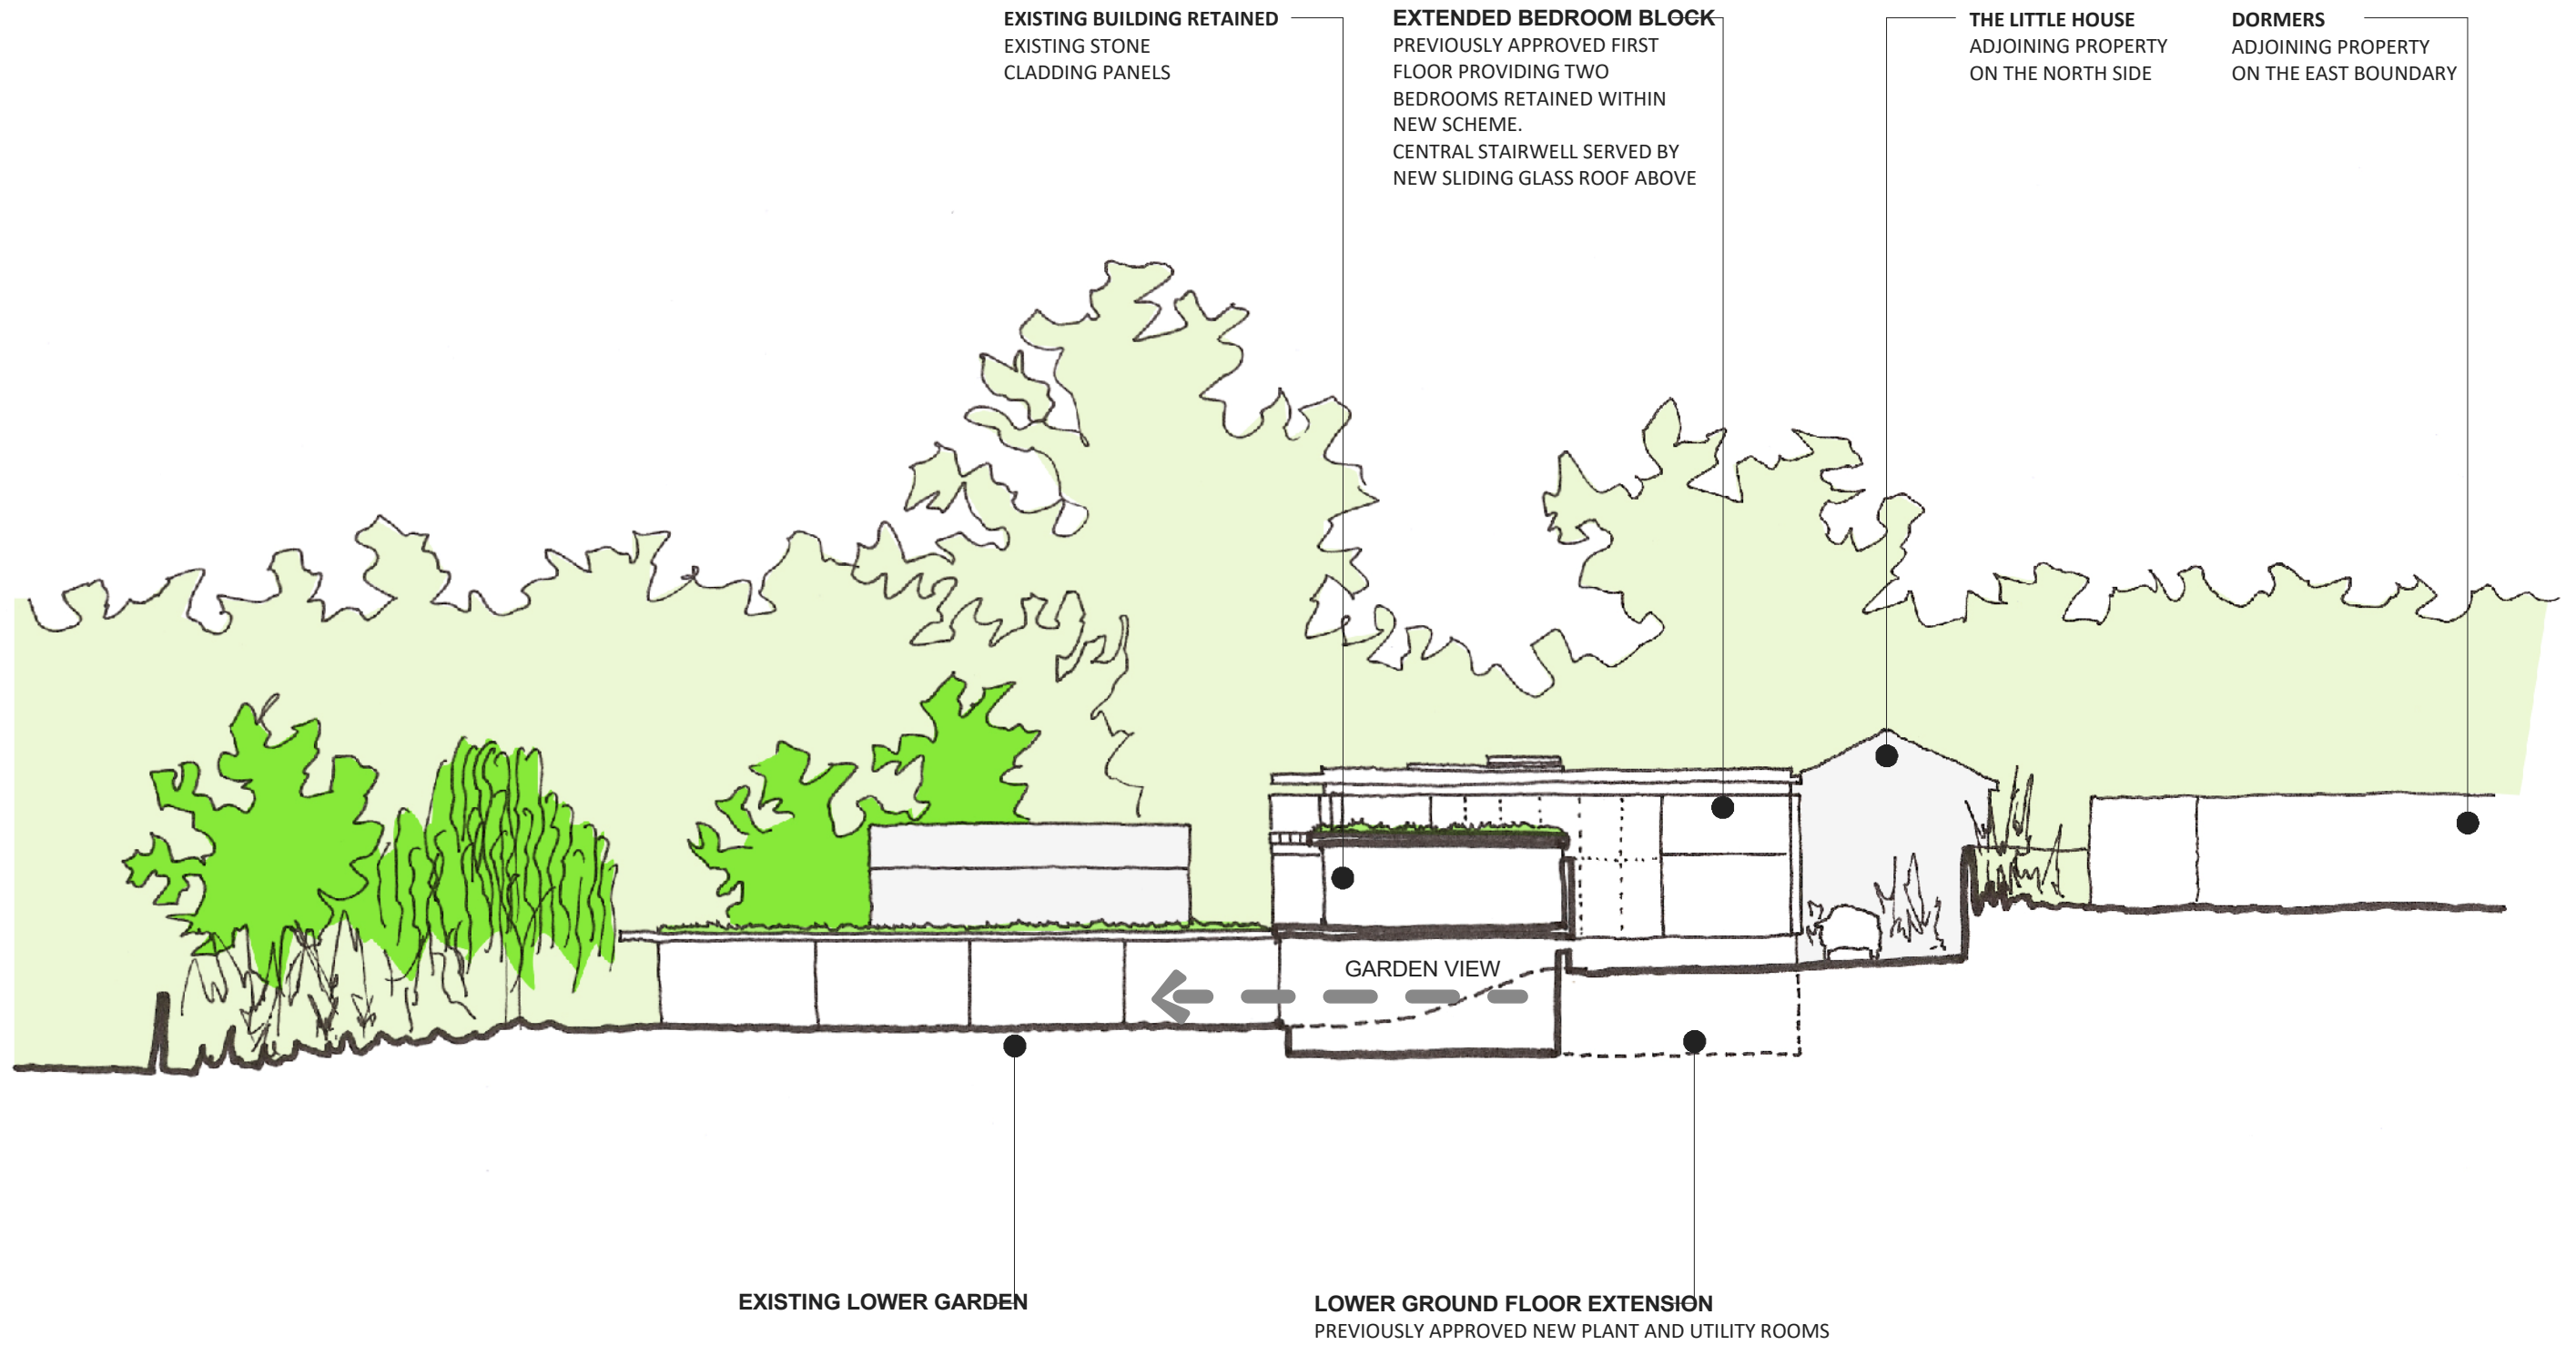

PROPOSED SITE SECTION THROUGH MAIN HOUSE