


## PROPOSED SITE SECTION

SCALE 1:200 @ A3 299\_008\_DS00

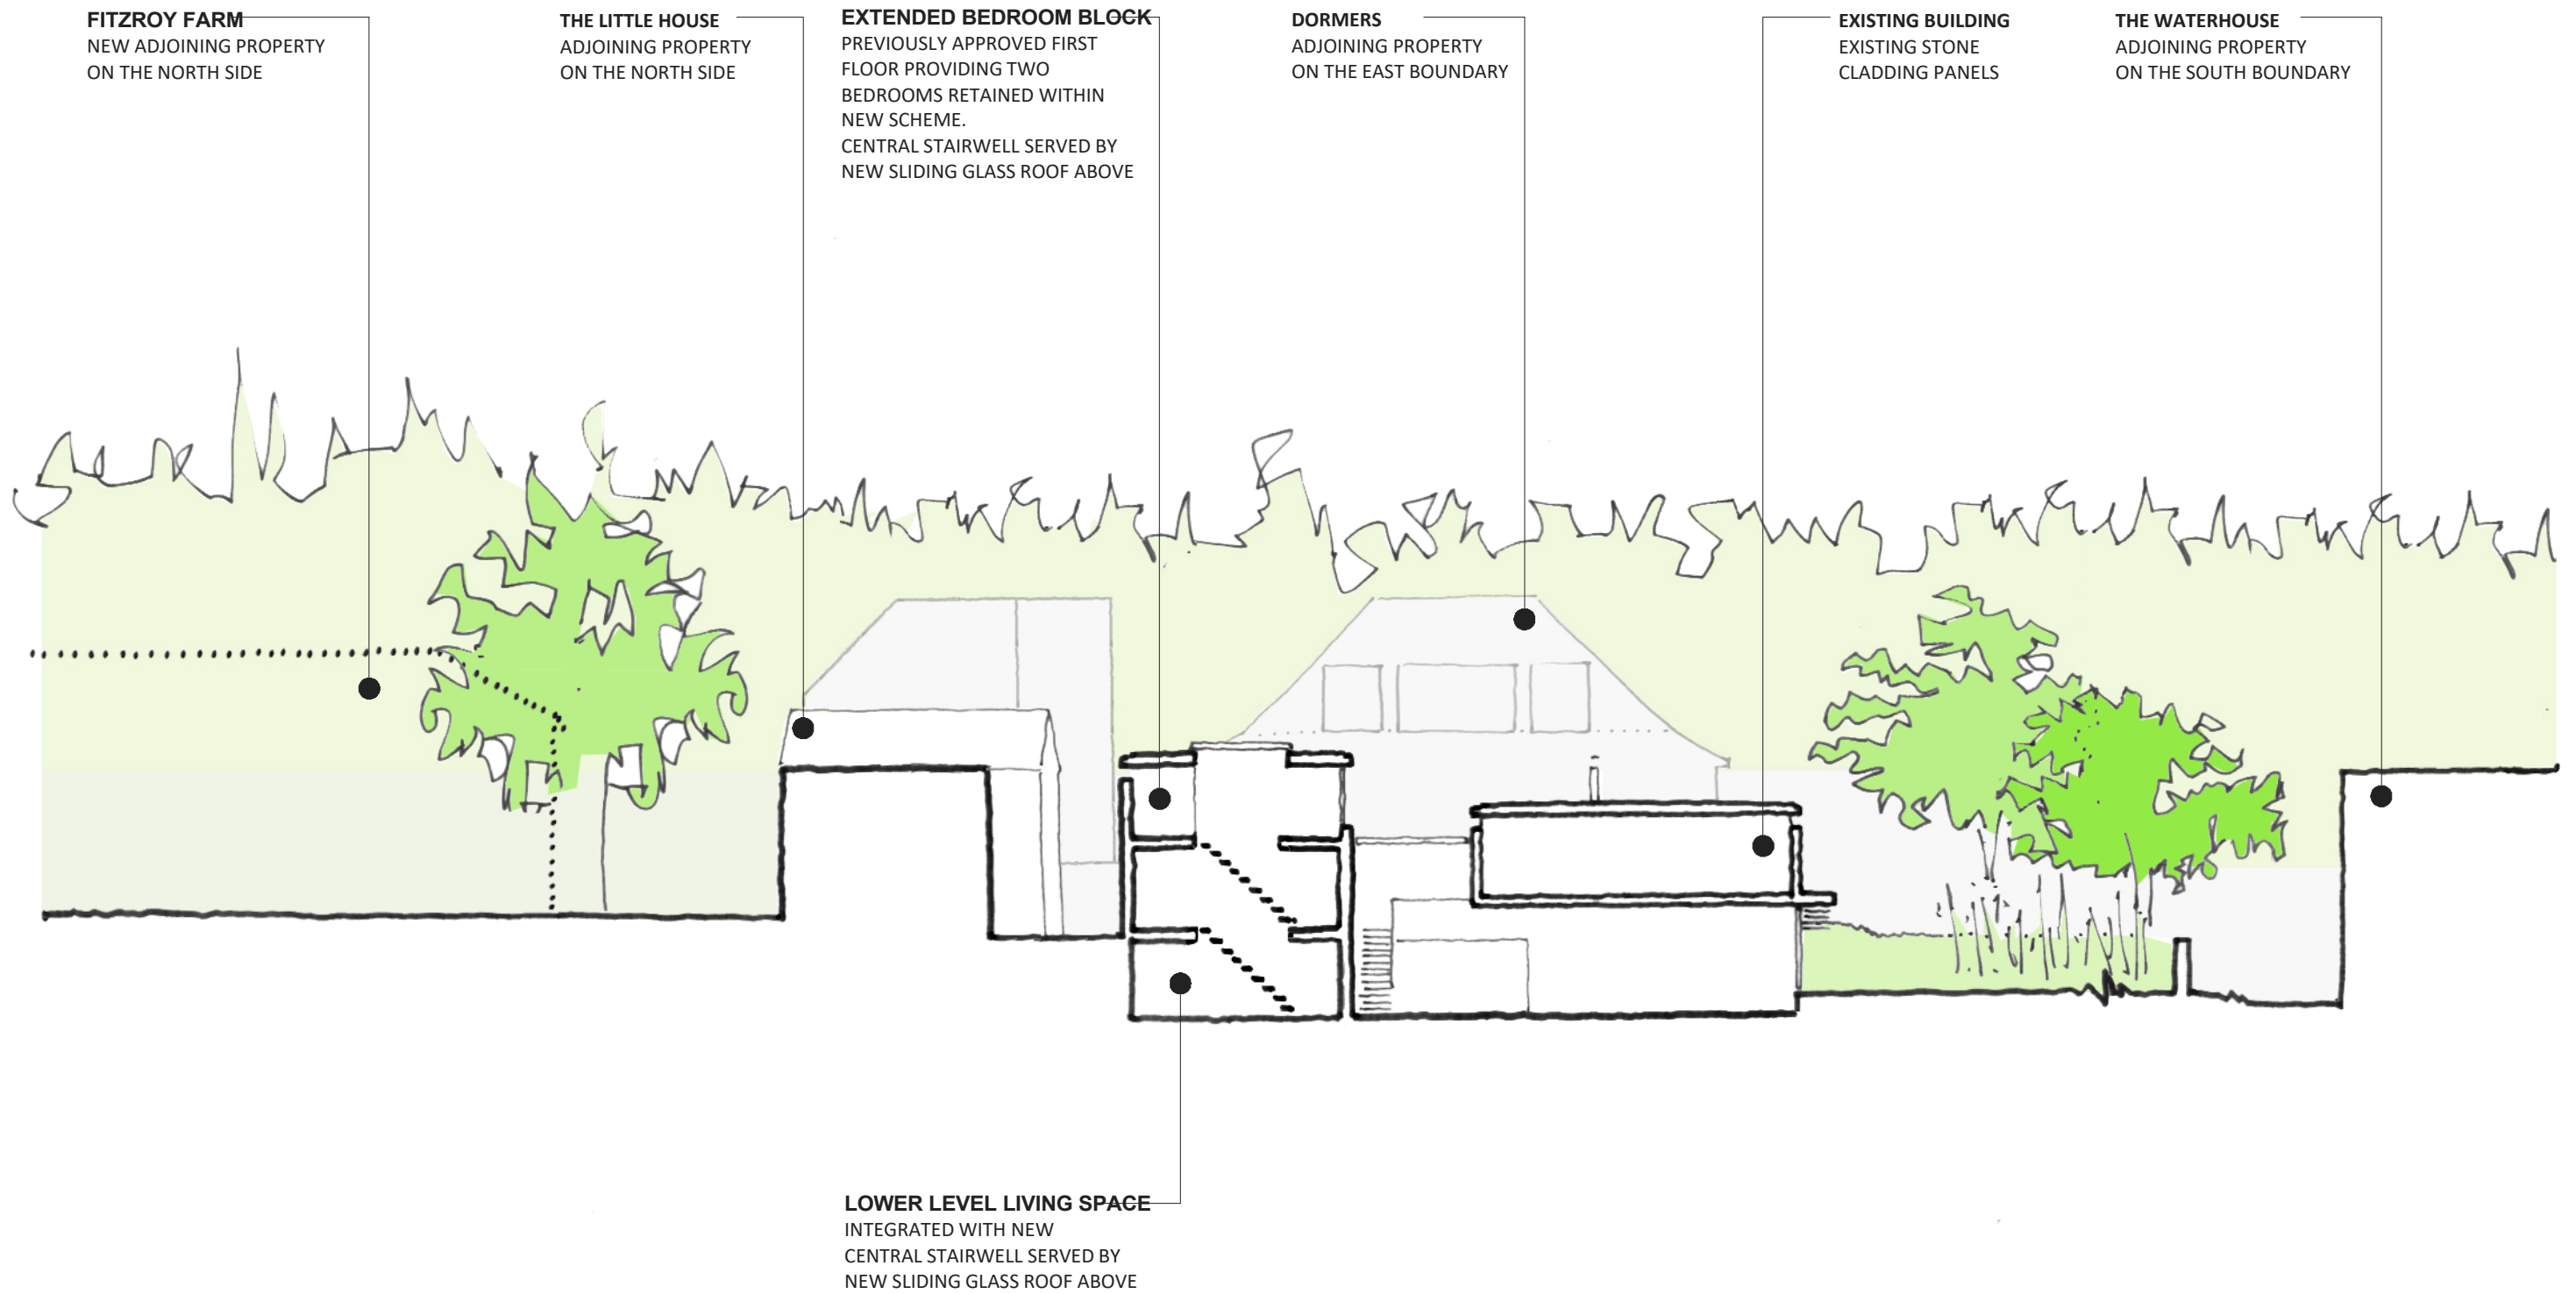

PROPOSED SITE SECTION THROUGH MAIN HOUSE