
01 EXISTING SECTION 200
SCALE: 1:50 @ A1

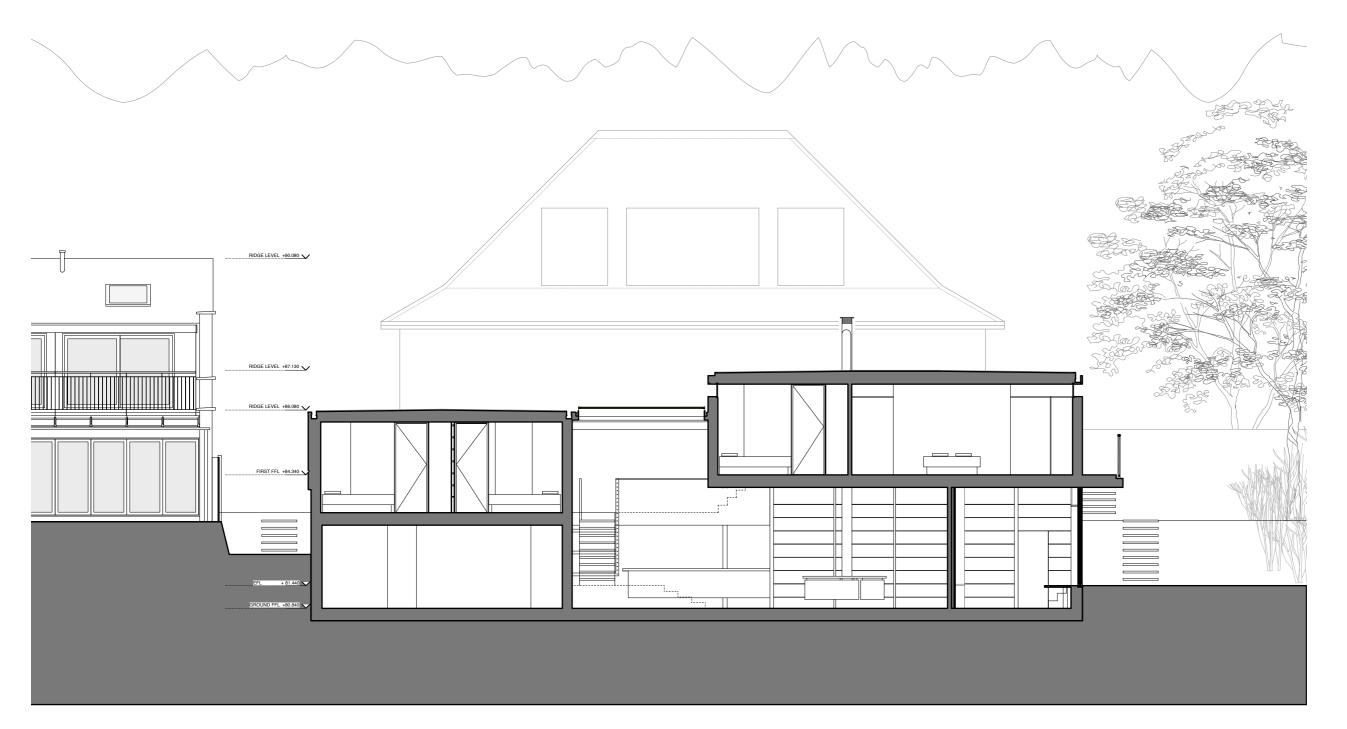



Out revision notes	No.	Date	Revision Notes
	T.	Date	nevauli notes
		l	
		l	
		l	

## **SOUP**

WALLACE HOUSE FITZROY PARK LONDON N6 6HT SURVEY EXISTING SECTION 200 Drawn By PW

1:50@A1 / 1:100@A3

299 200 EX 00 JUNE 14