


All dimensions to be checked on site and any discrepancies to be reported to the Architect prior to the commencement of work. All dimensions are in millimeters unless otherwise stated. (C) This drawing is copyright.

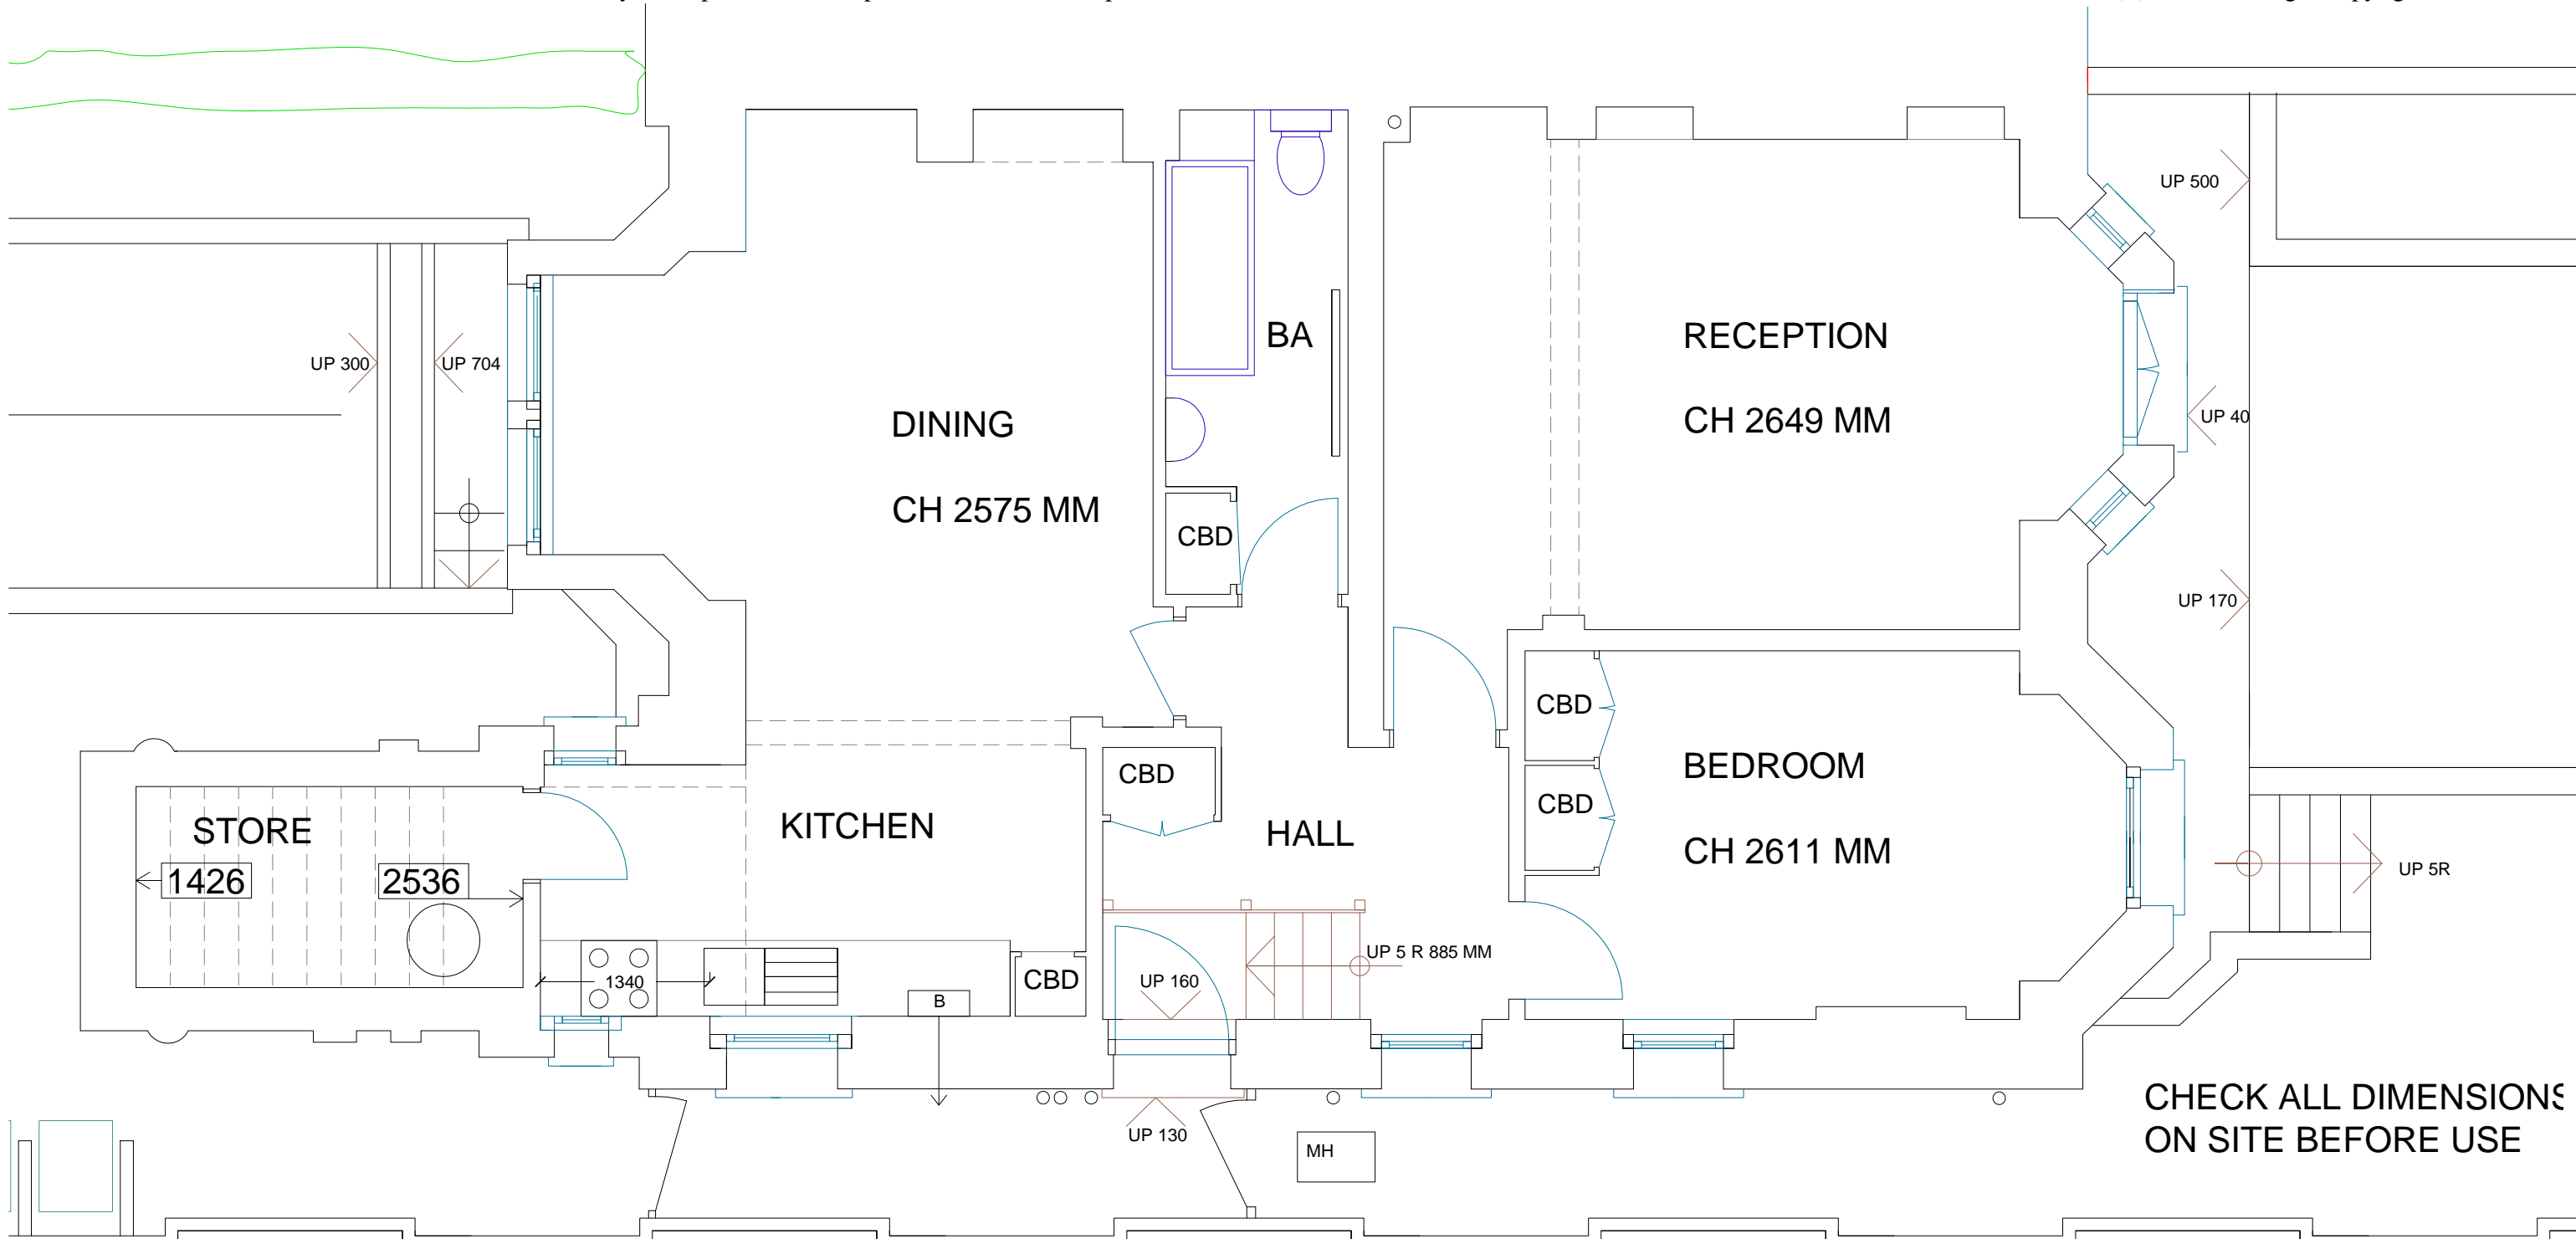

CHECK ALL DIMENSIONS ON SITE BEFORE USE

REVISIONS
 A28.11.15: SECOND SURVEY
 DIMENSIONS ADDED IN
 B: 02.08.17: TITLE CHANGED TO
 LOWER GROUND FLOOR PLAN

KYRKE-SMITH ARCHITECTS

LOWER GROUND FLOOR PLAN AS EXISTING 1:50 @ A3