
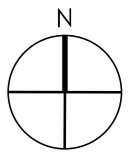


GENERAL NOTES
 DO NOT SCALE FROM THIS DRAWING.
 PLANNING APPLICATIONS ARE SUBJECT TO THE CURRENT PLANNING REGULATIONS AND POLICIES.
 THIS DRAWING IS FOR INFORMATION ONLY AND DOES NOT CONSTITUTE A CONTRACT.
 THE CLIENT ACCEPTS RESPONSIBILITY FOR THE ACCURACY OF THE INFORMATION PROVIDED.
 ANY INFORMATION MUST BE BROUGHT TO THE ATTENTION OF PCKO ARCHITECTS.
 PCKO ARCHITECTS WILL NOT BE RESPONSIBLE FOR THE CONSTRUCTION OF THE PROJECT.
 THE DRAWING IS THE PROPERTY OF PCKO ARCHITECTS AND IS NOT TO BE REPRODUCED OR
 TRANSMITTED IN ANY FORM OR BY ANY MEANS, ELECTRONIC OR MECHANICAL, INCLUDING
 PHOTOCOPYING, RECORDING, OR BY ANY INFORMATION STORAGE AND RETRIEVAL SYSTEM,
 WITHOUT THE WRITTEN PERMISSION OF PCKO ARCHITECTS.
 ALL RIGHTS RESERVED. PCKO ARCHITECTS IS A REGISTERED COMPANY IN ENGLAND.
 REGISTERED NUMBER: 08548818. REGISTERED OFFICE: 13-15 CANFIELD PLACE, LONDON, NW6 3BT.
 TEL: 0207 372 8918. WWW.PCKO.CO.UK

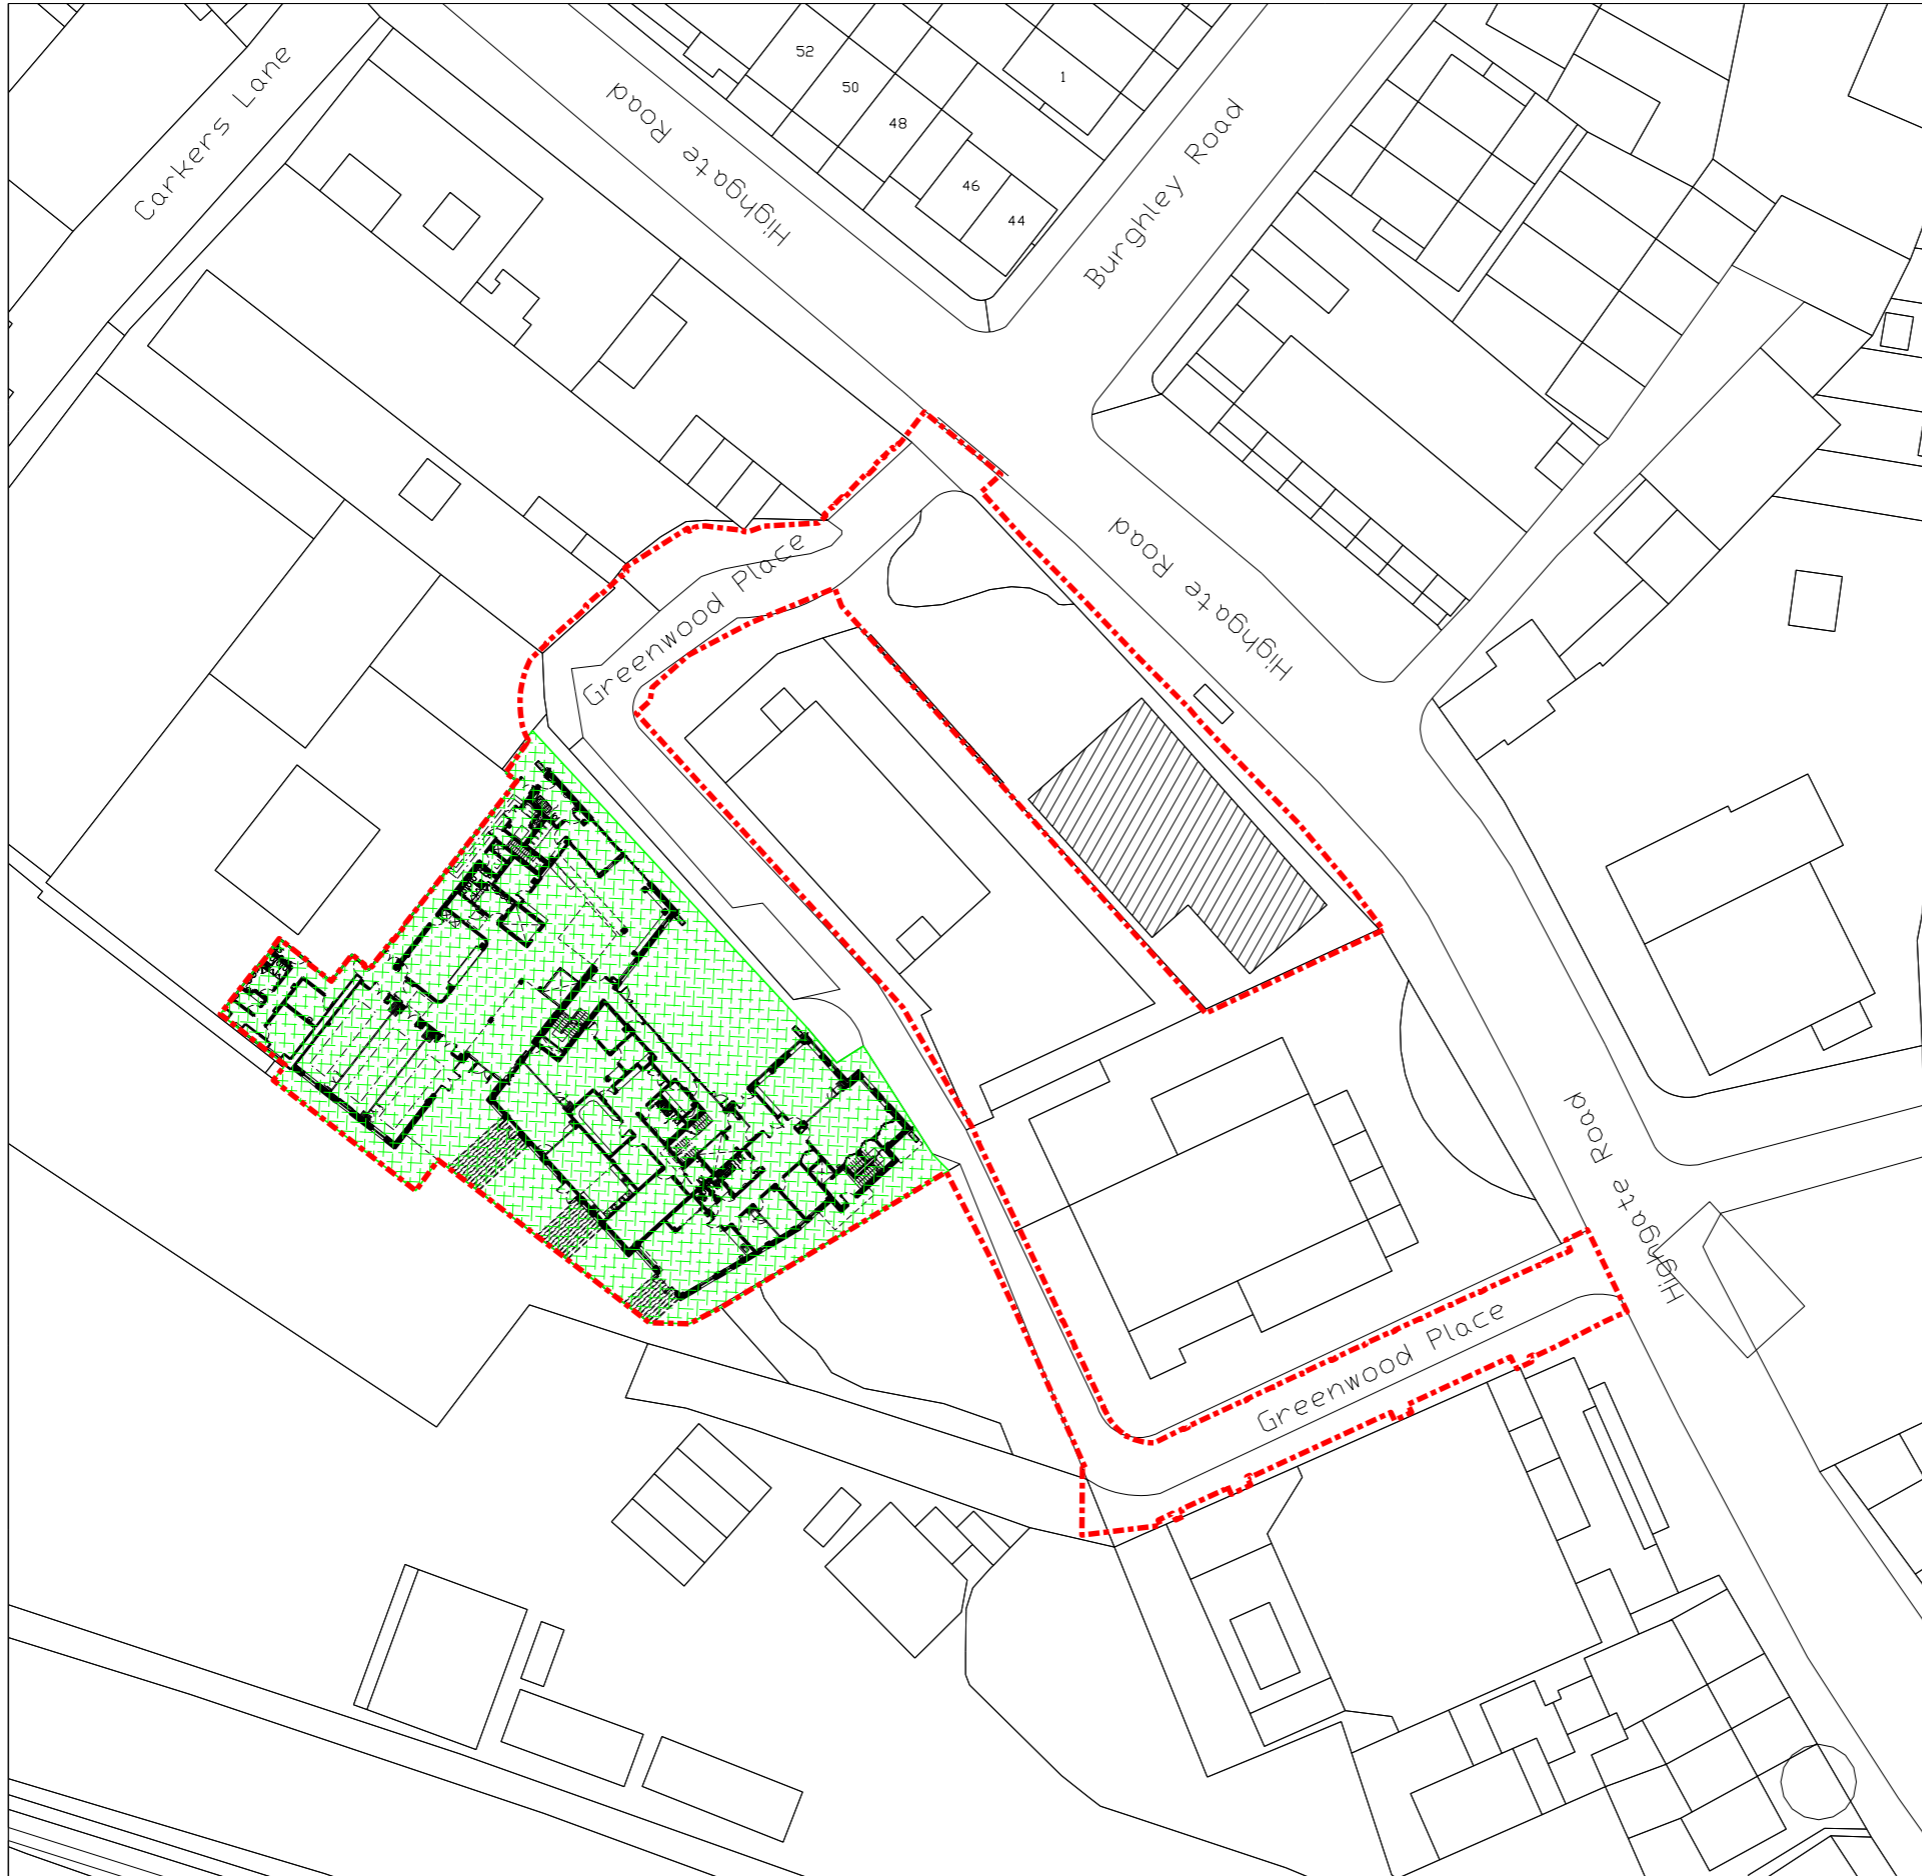

Note
 Base plan is not from a survey, a suitable level of tolerance is to be applied when using any information on this drawing.

Key
 - - - - Planning application full boundary
 [Green Hatched Box] Area planning condition clearance information covers

11.06.16	1	Refuse for comment	JF	PH
DATE	REV	DESCRIPTION	BY	CHECKED

PCKO ARCHITECTS INTERIOR DESIGNERS
 MASTER PLANNERS URBAN DESIGNERS

CLIENT	Kier Group
PROJECT	Greenwood Centre
DRAWING TITLE	Phasing Plan
STATUS	COMMENT
SCALE	1:400 @ A1 / 1:800 @ A3
DATE	2016.04
DRAWING NO.	1213_WD 011