


1 Clay facing brickwork parapet (EW-01 A - RT05)
1 : 10

2 GRC parapet (EW-05 B - RT05)
1 : 10

3 Render - (EW-09 - RT06)
1 : 10

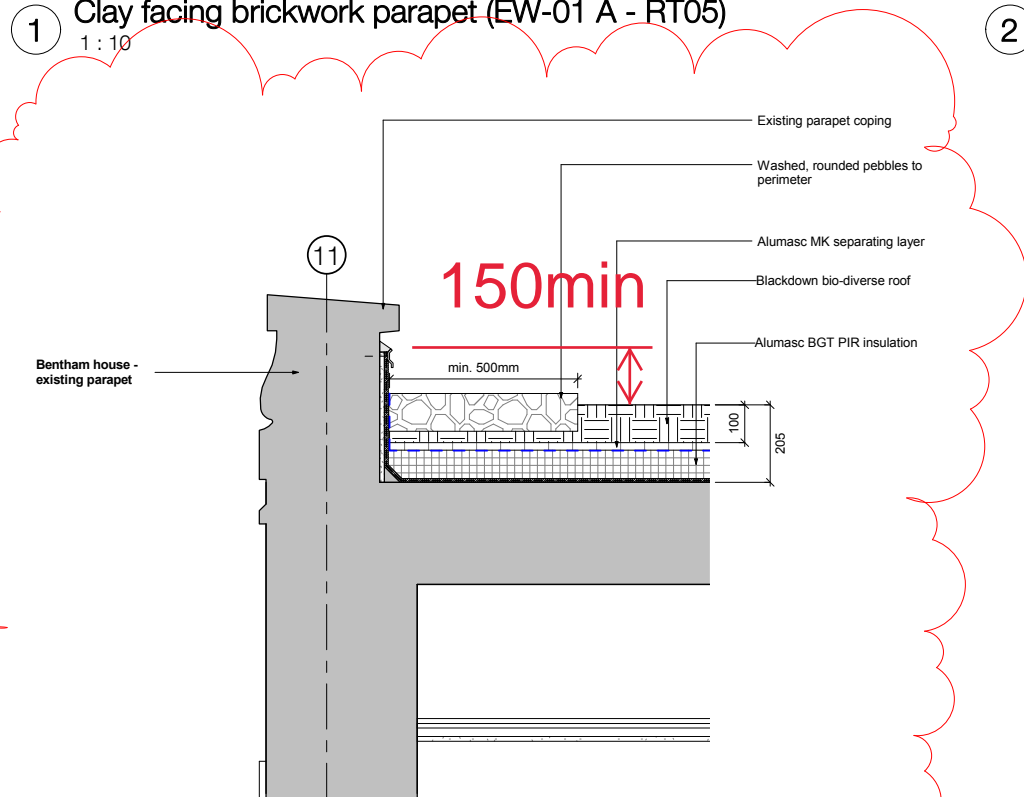

4 Bentham House (RT03a - Biodiverse roof on existing substrate)
1 : 10

standard notes

1. Do not scale this drawing.
2. All dimensions must be checked on site and any discrepancies verified with the architect.
3. Unless shown otherwise, all dimensions are to structural surfaces.

drawing notes

revisions

rev	date	by	amendment
P1	21.06.2016	OB	Draft Issue
P2	16.09.2016	IS	Annotation updated
C1	04.10.2016	LM	Construction Issue
C2	24.04.2017	IS	Issued for Planning

CONSTRUCTION

UCL LAWS WDs Bentham & Schreier

date 17.06.2016	client Gilbert Ash
scale 1 : 10	drawing Parapets - Sheet 1
drawn OB	checked IS
drawing number 3324 - A - 657	rev C2

Levitt Bernstein
1 Kingsland Passage
London
E2 8BB

t: 020 7275 7676
f: 020 7275 9348
w: levittbernstein.co.uk
e: post@levittbernstein.co.uk

Levitt Bernstein

C:\Revit Local\3324_UCL Laws WD_CENTRAL_R15_irena.stoeva.rvt